



Note
 See Planting Plan drawing PP-01-PP for all planting species, type, quantity, location and density.
 See LD-01-PP for planting details.
 See Softworks Specification for all planting and aftercare details.


TREATMENT 1 - to tree planting

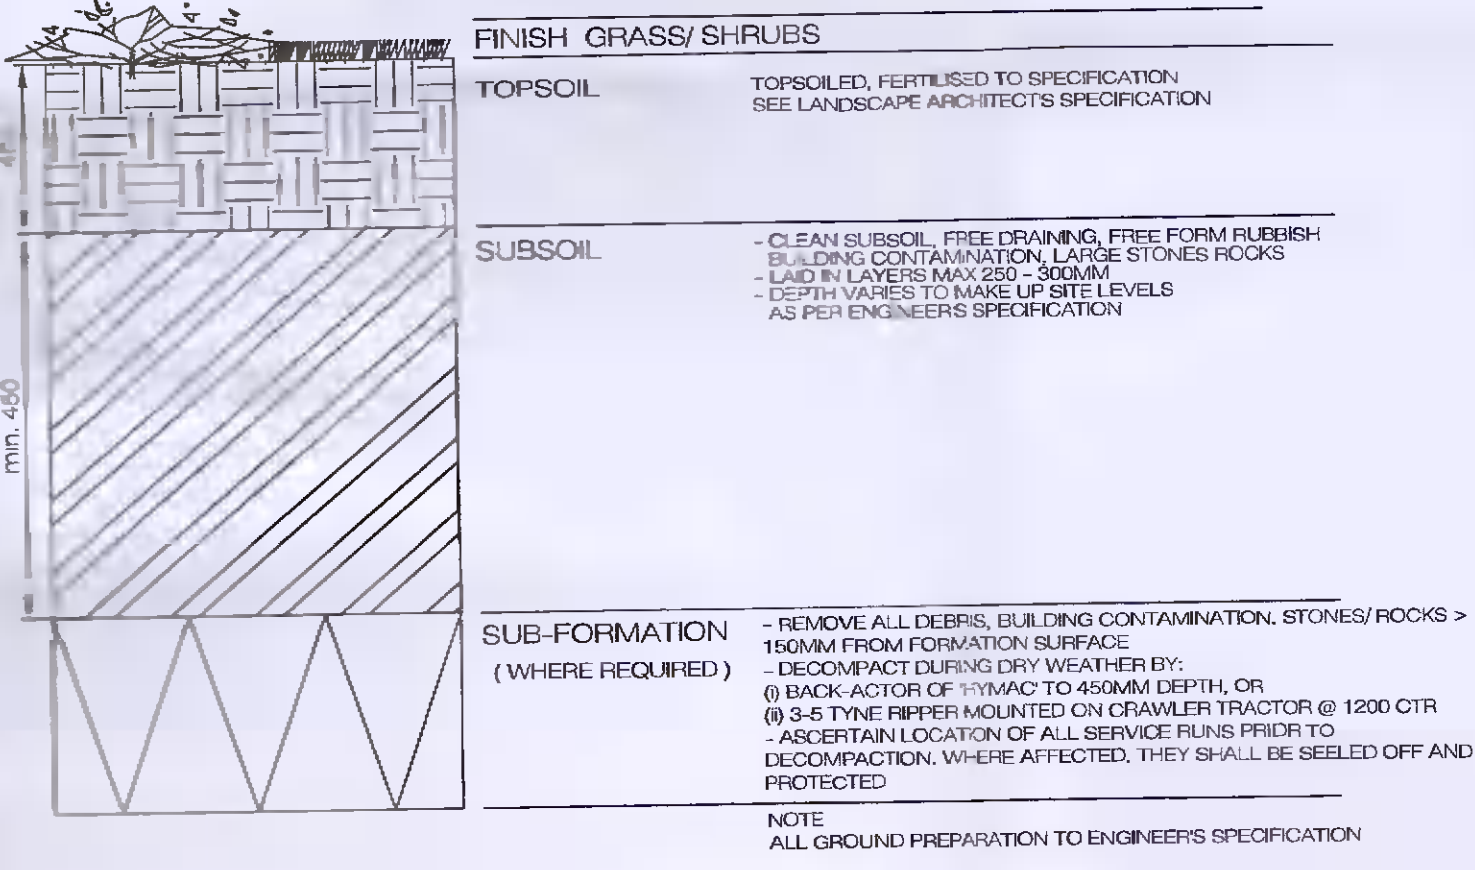

TREATMENT 2 - to shrub planting areas

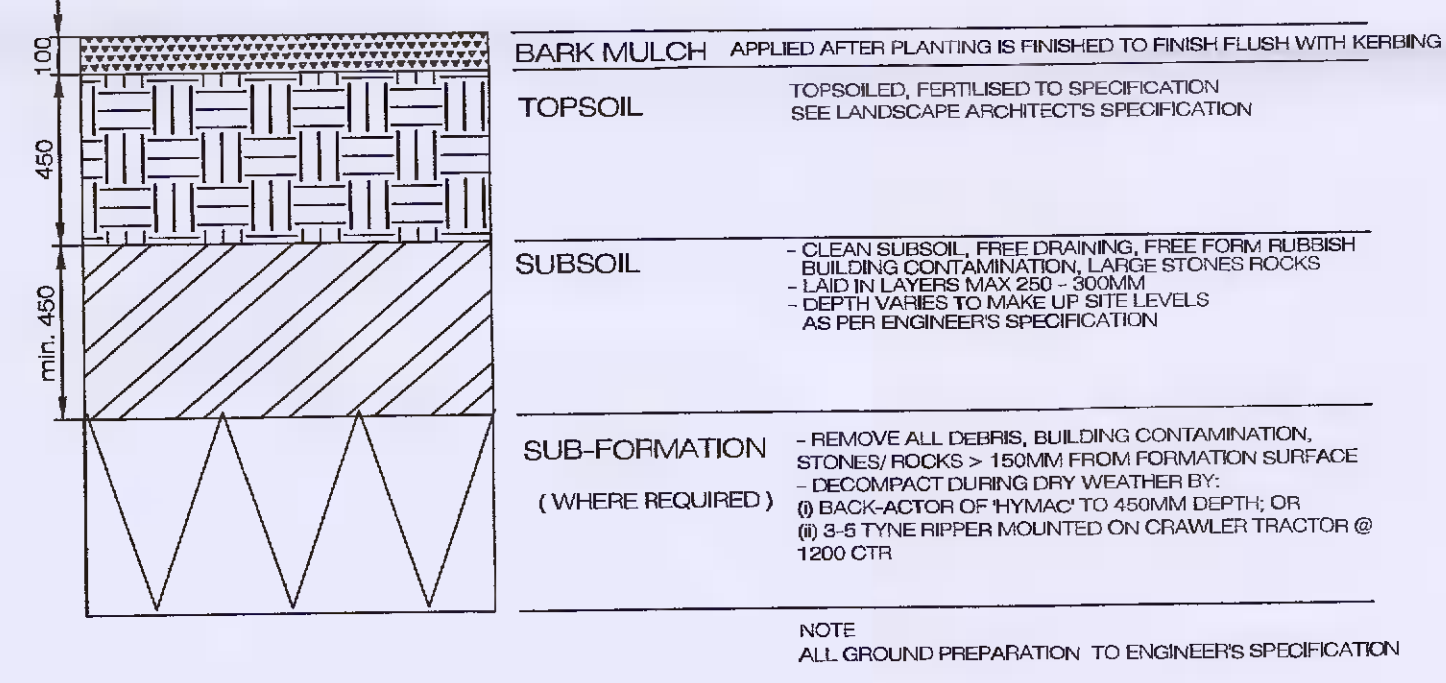

TREATMENT 3 - to grass planting areas

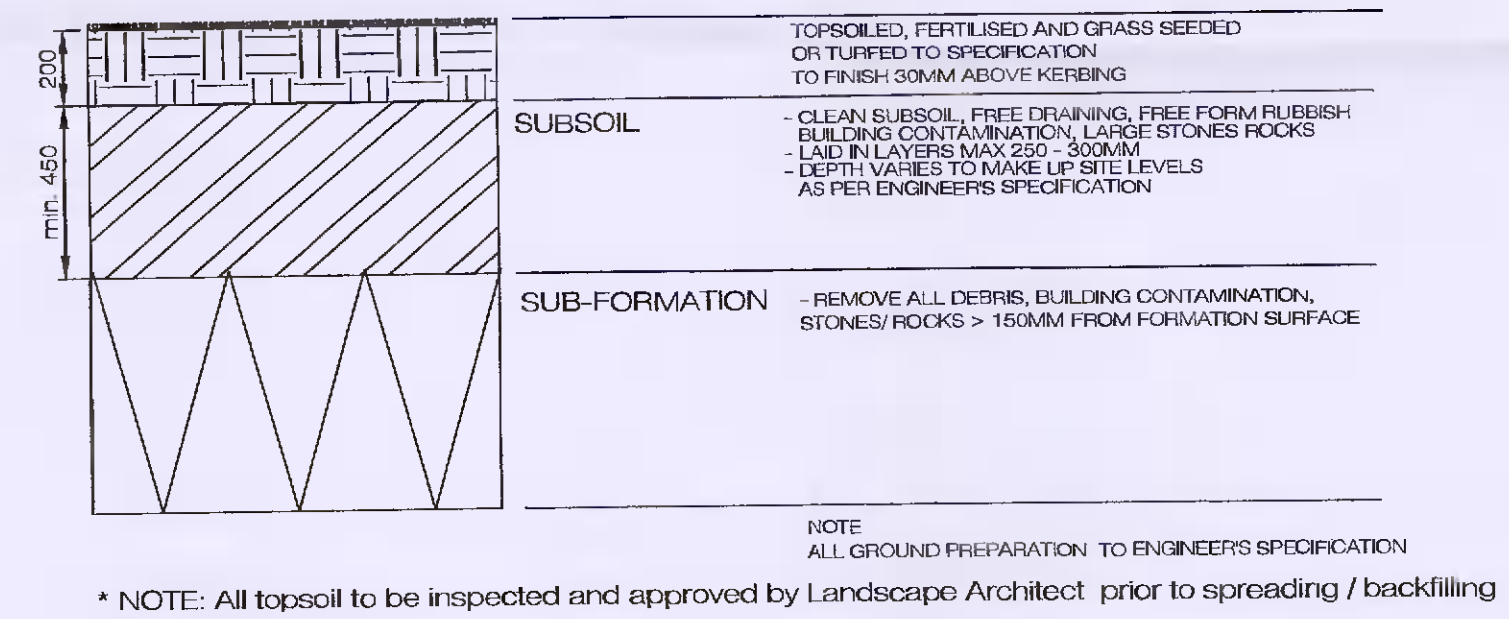

Detail D 01 Drawing LD-02-PP
 Topsoil depths to tree planted areas
 Scale @ 1:20

Rev	Date	Notes

Project name: Greenhills Road Nursing Home Tallaght	Project number: 20-052
Drawing name: Softworks Landscape Topsoil Depth Details	Drawing number: LD-02-PP

Drawing scale @ A1: 1:20	Drawn by: dhot	Checked by: ld
Status: Planning Application	Date: 07.01.2022	

Contact details: Linda Doyle (Email) linda@doyle-otroithigh.com Doyle O'troithigh (Drawing) mobile 086 300 3400 e-mail doyle@doyle-otroithigh.com	Office address: Preston House, 20-22 Upper Perin Road, DUBLIN 2.
--	---

doyle + o'troithigh
 landscape - architecture
 www.doyle-otroithigh.com