



Plan
Scale @ 1:20

D 01 LD-06-PP Plan to 3500mm wide grass ritter route for Emergency vehicles.
Scale @ 1:20

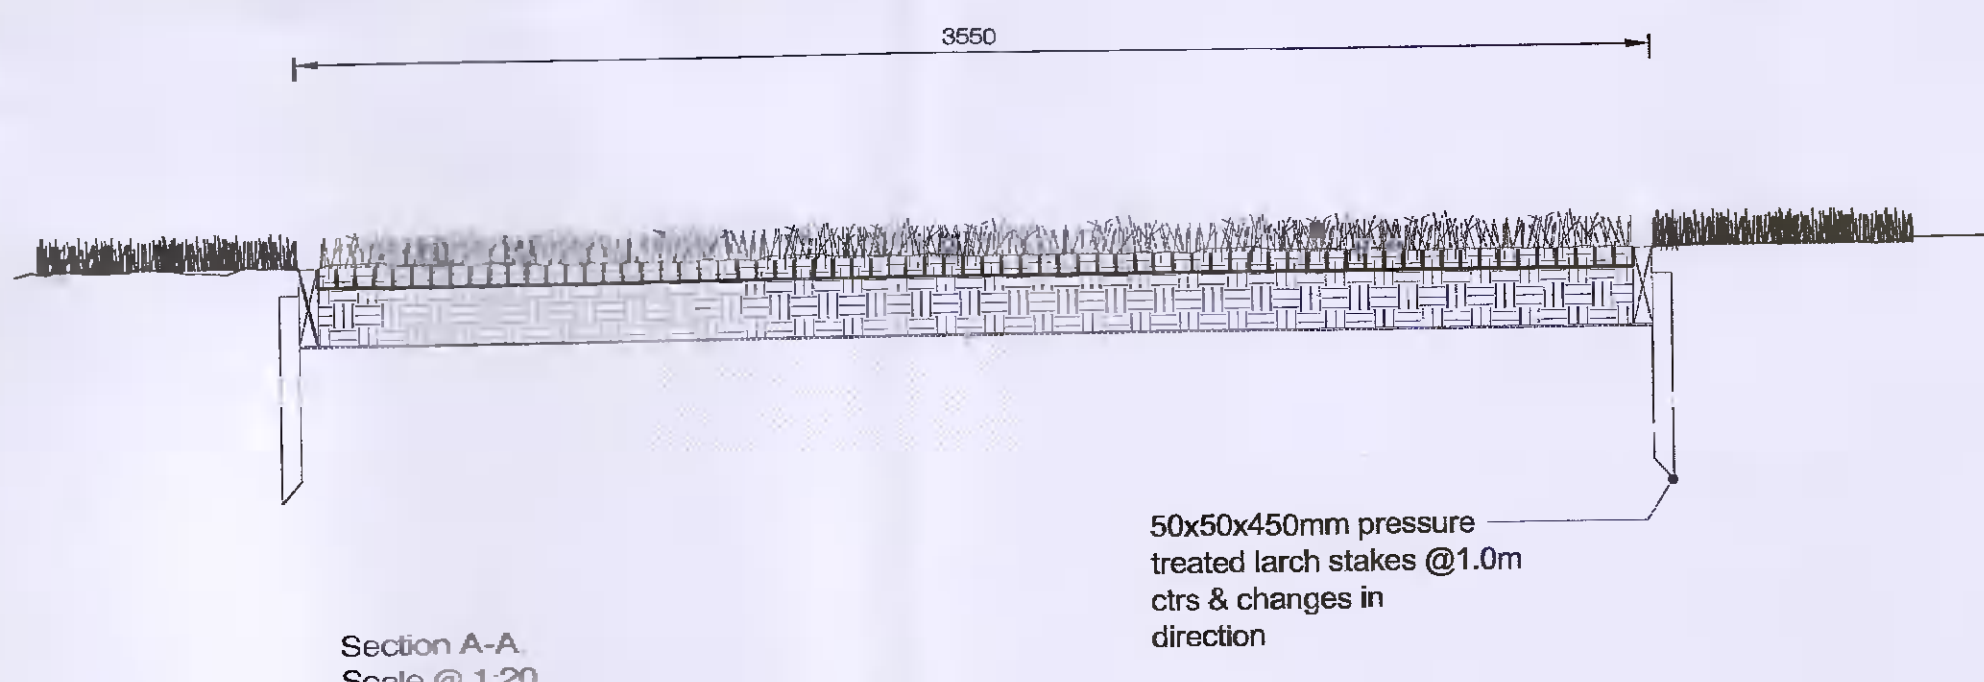


Section A-A
Scale @ 1:20

D 01 LD-05-PP Section reinforced grass ritter pathway.
Scale @ 1:20

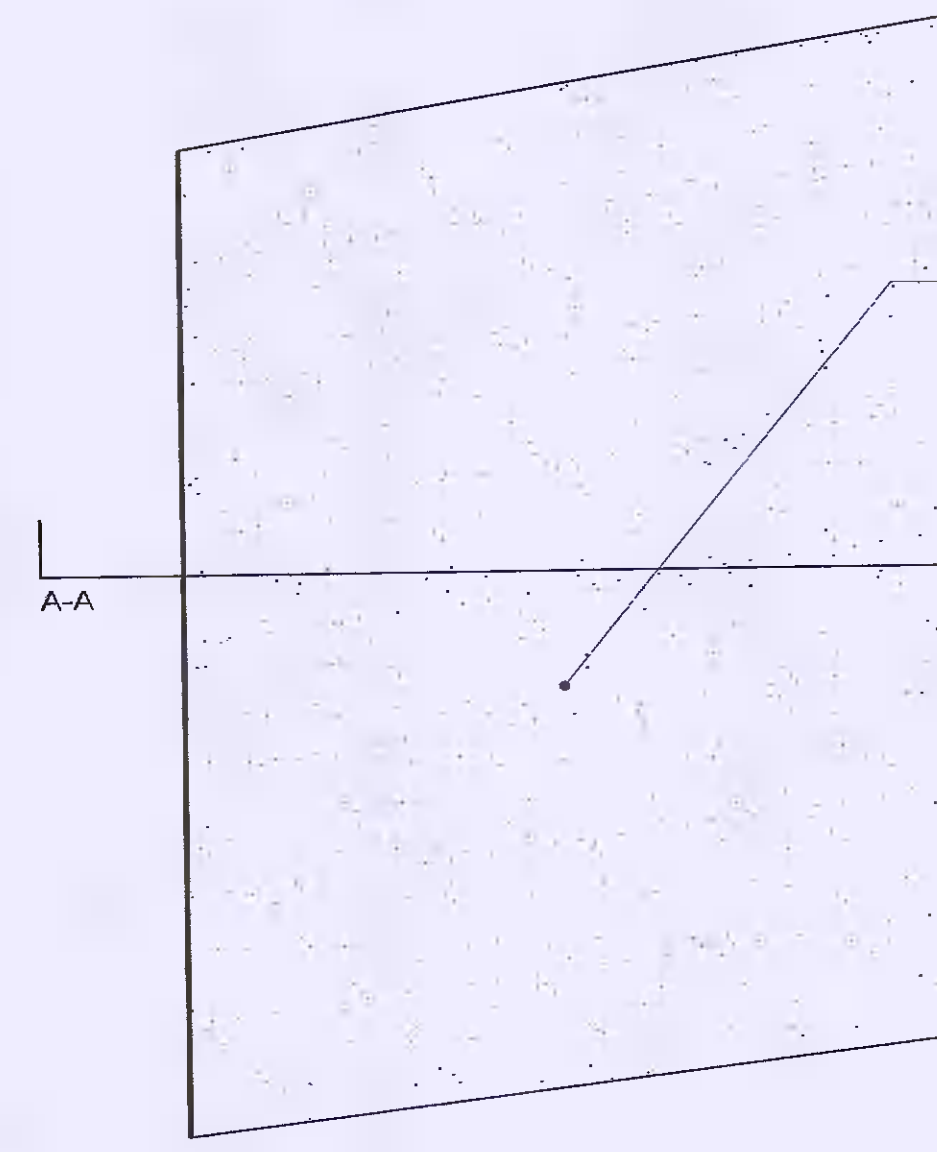

D 02 LD-05-PP Plan of Resin bonded Cellweb pathway beneath retained trees.
Scale @ 1:20

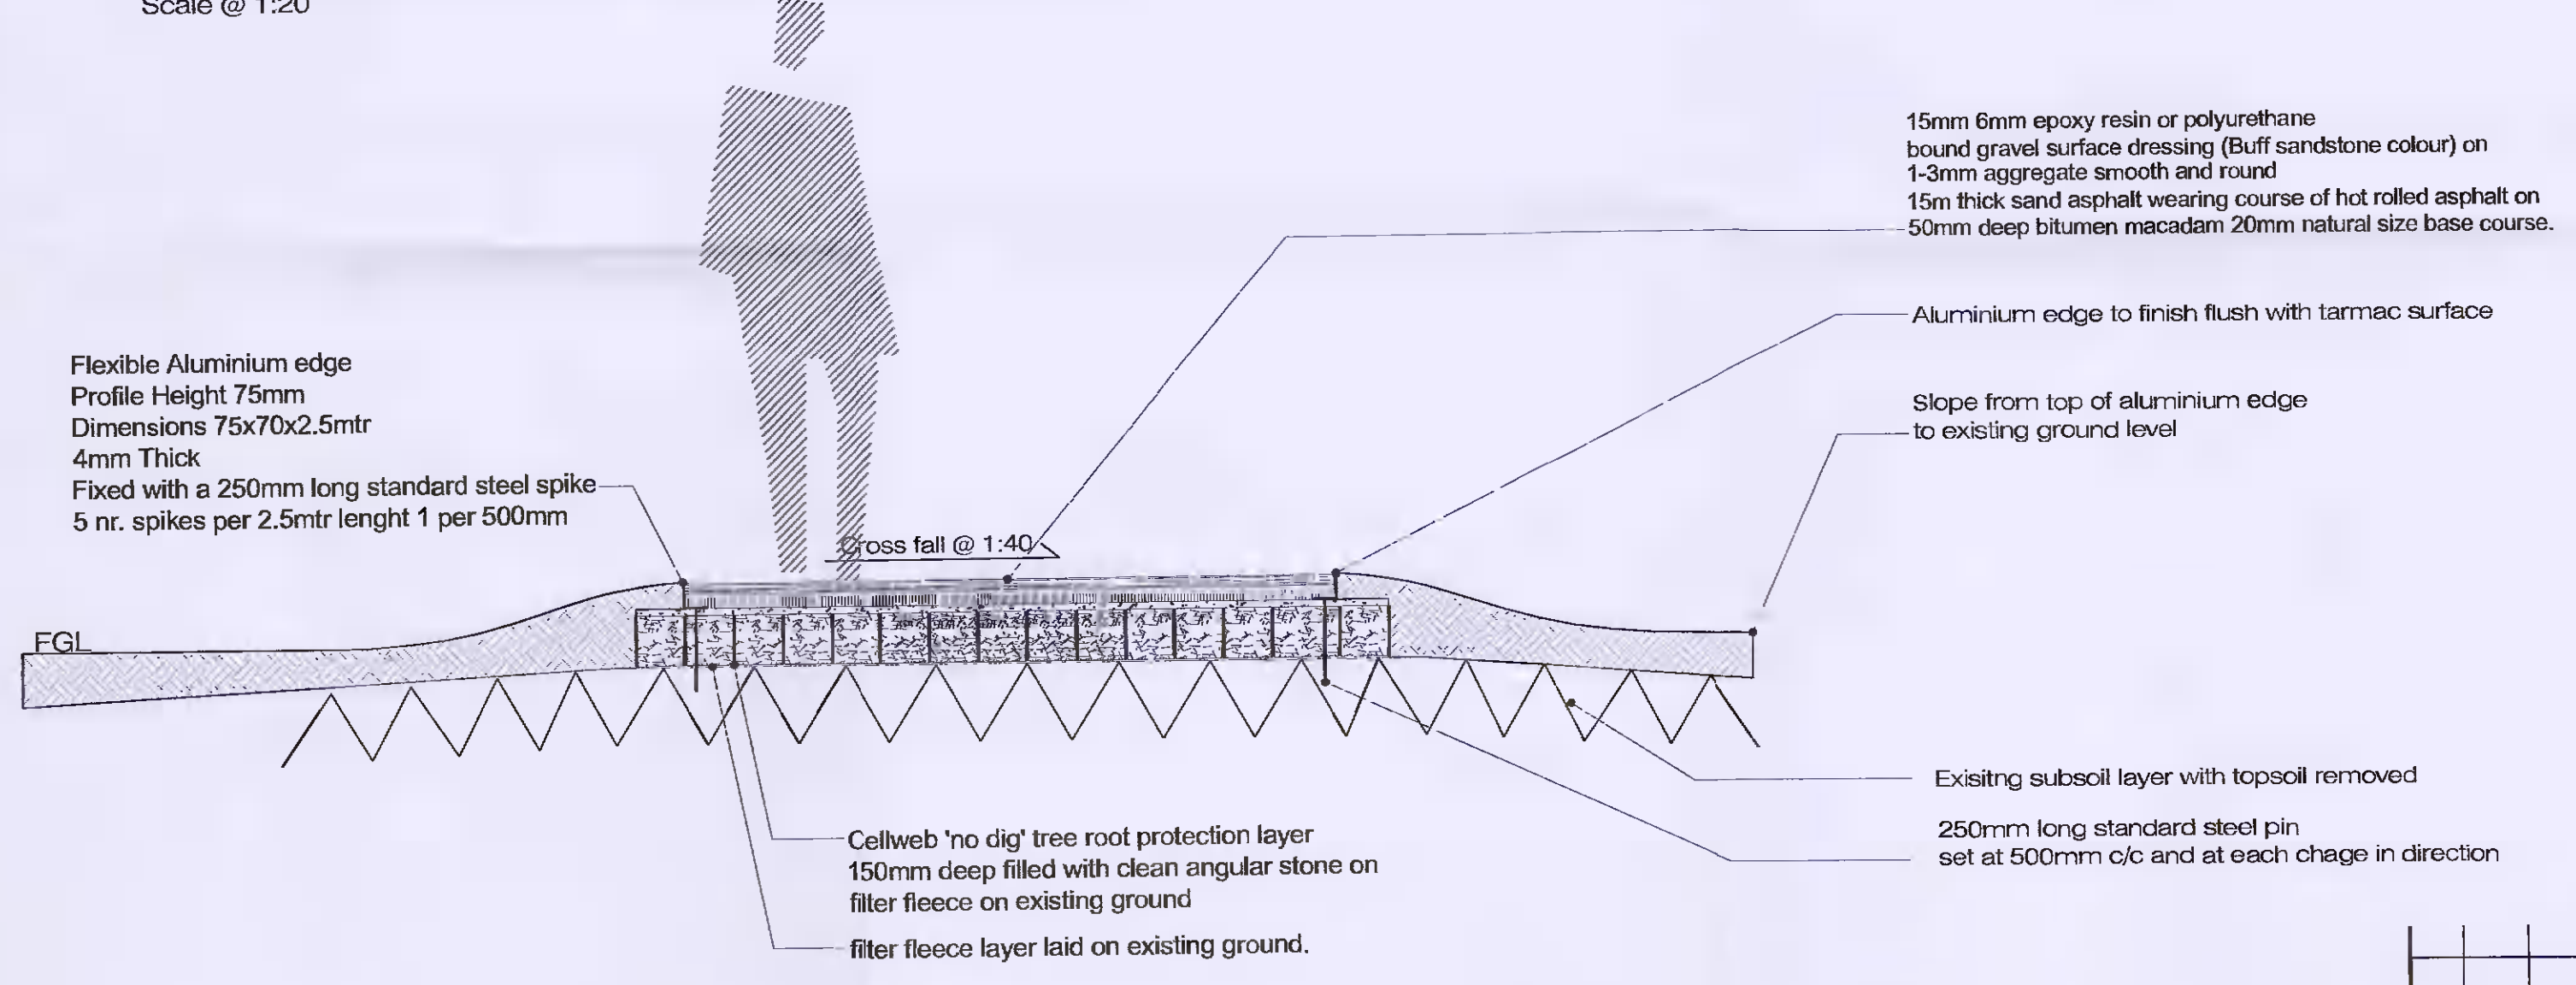

D 02 LD-05-PP Section to Resin bonded Cellweb pathway beneath retained trees.
Scale @ 1:20

Rev	Date	Note

Project name: Greenhills Road Nursing Home Tallaght	Project number: 20-052
Drawing name: Hardworks Landscape Pathway Details	Drawing number: LD-05-PP

Drawing scale @ A1: 1:20	Drawn by: d+ot	Checked by: ld
Status: Planning Application	Date: 07.02.2022	

Contact details: Linda Doyle (Director mobile: 087 957 4195 e-mail: ldoyle@doyle-otroith.com) Doyle O'Troith (Director mobile: 085 900 3459 e-mail: doyle@doyle-otroith.com)	Client address: Pineville Hotel, 26 St. Eunan's Park Road, Dún Dealgán
---	---------------------------------------------------------------------------------

doyle + o'troith
landscape - architecture
www.doyle-otroith.com