



Note
 Galvanised and powdercoat steel frame
 1500x138x40mm IRCKO timber pressure treated natural finish
 Ral colour of frame 7016 Anthracite Grey
 Timber fixed from the underside for seating timbers
 Timbers fixed from the back for front panel timbers

Note
 20mm bullnose
 Galvanised and powdercoat steel frame
 Ral colour of frame 7016 Anthracite Grey
 8mm Dia. hole
 M6 Screw fixed underside

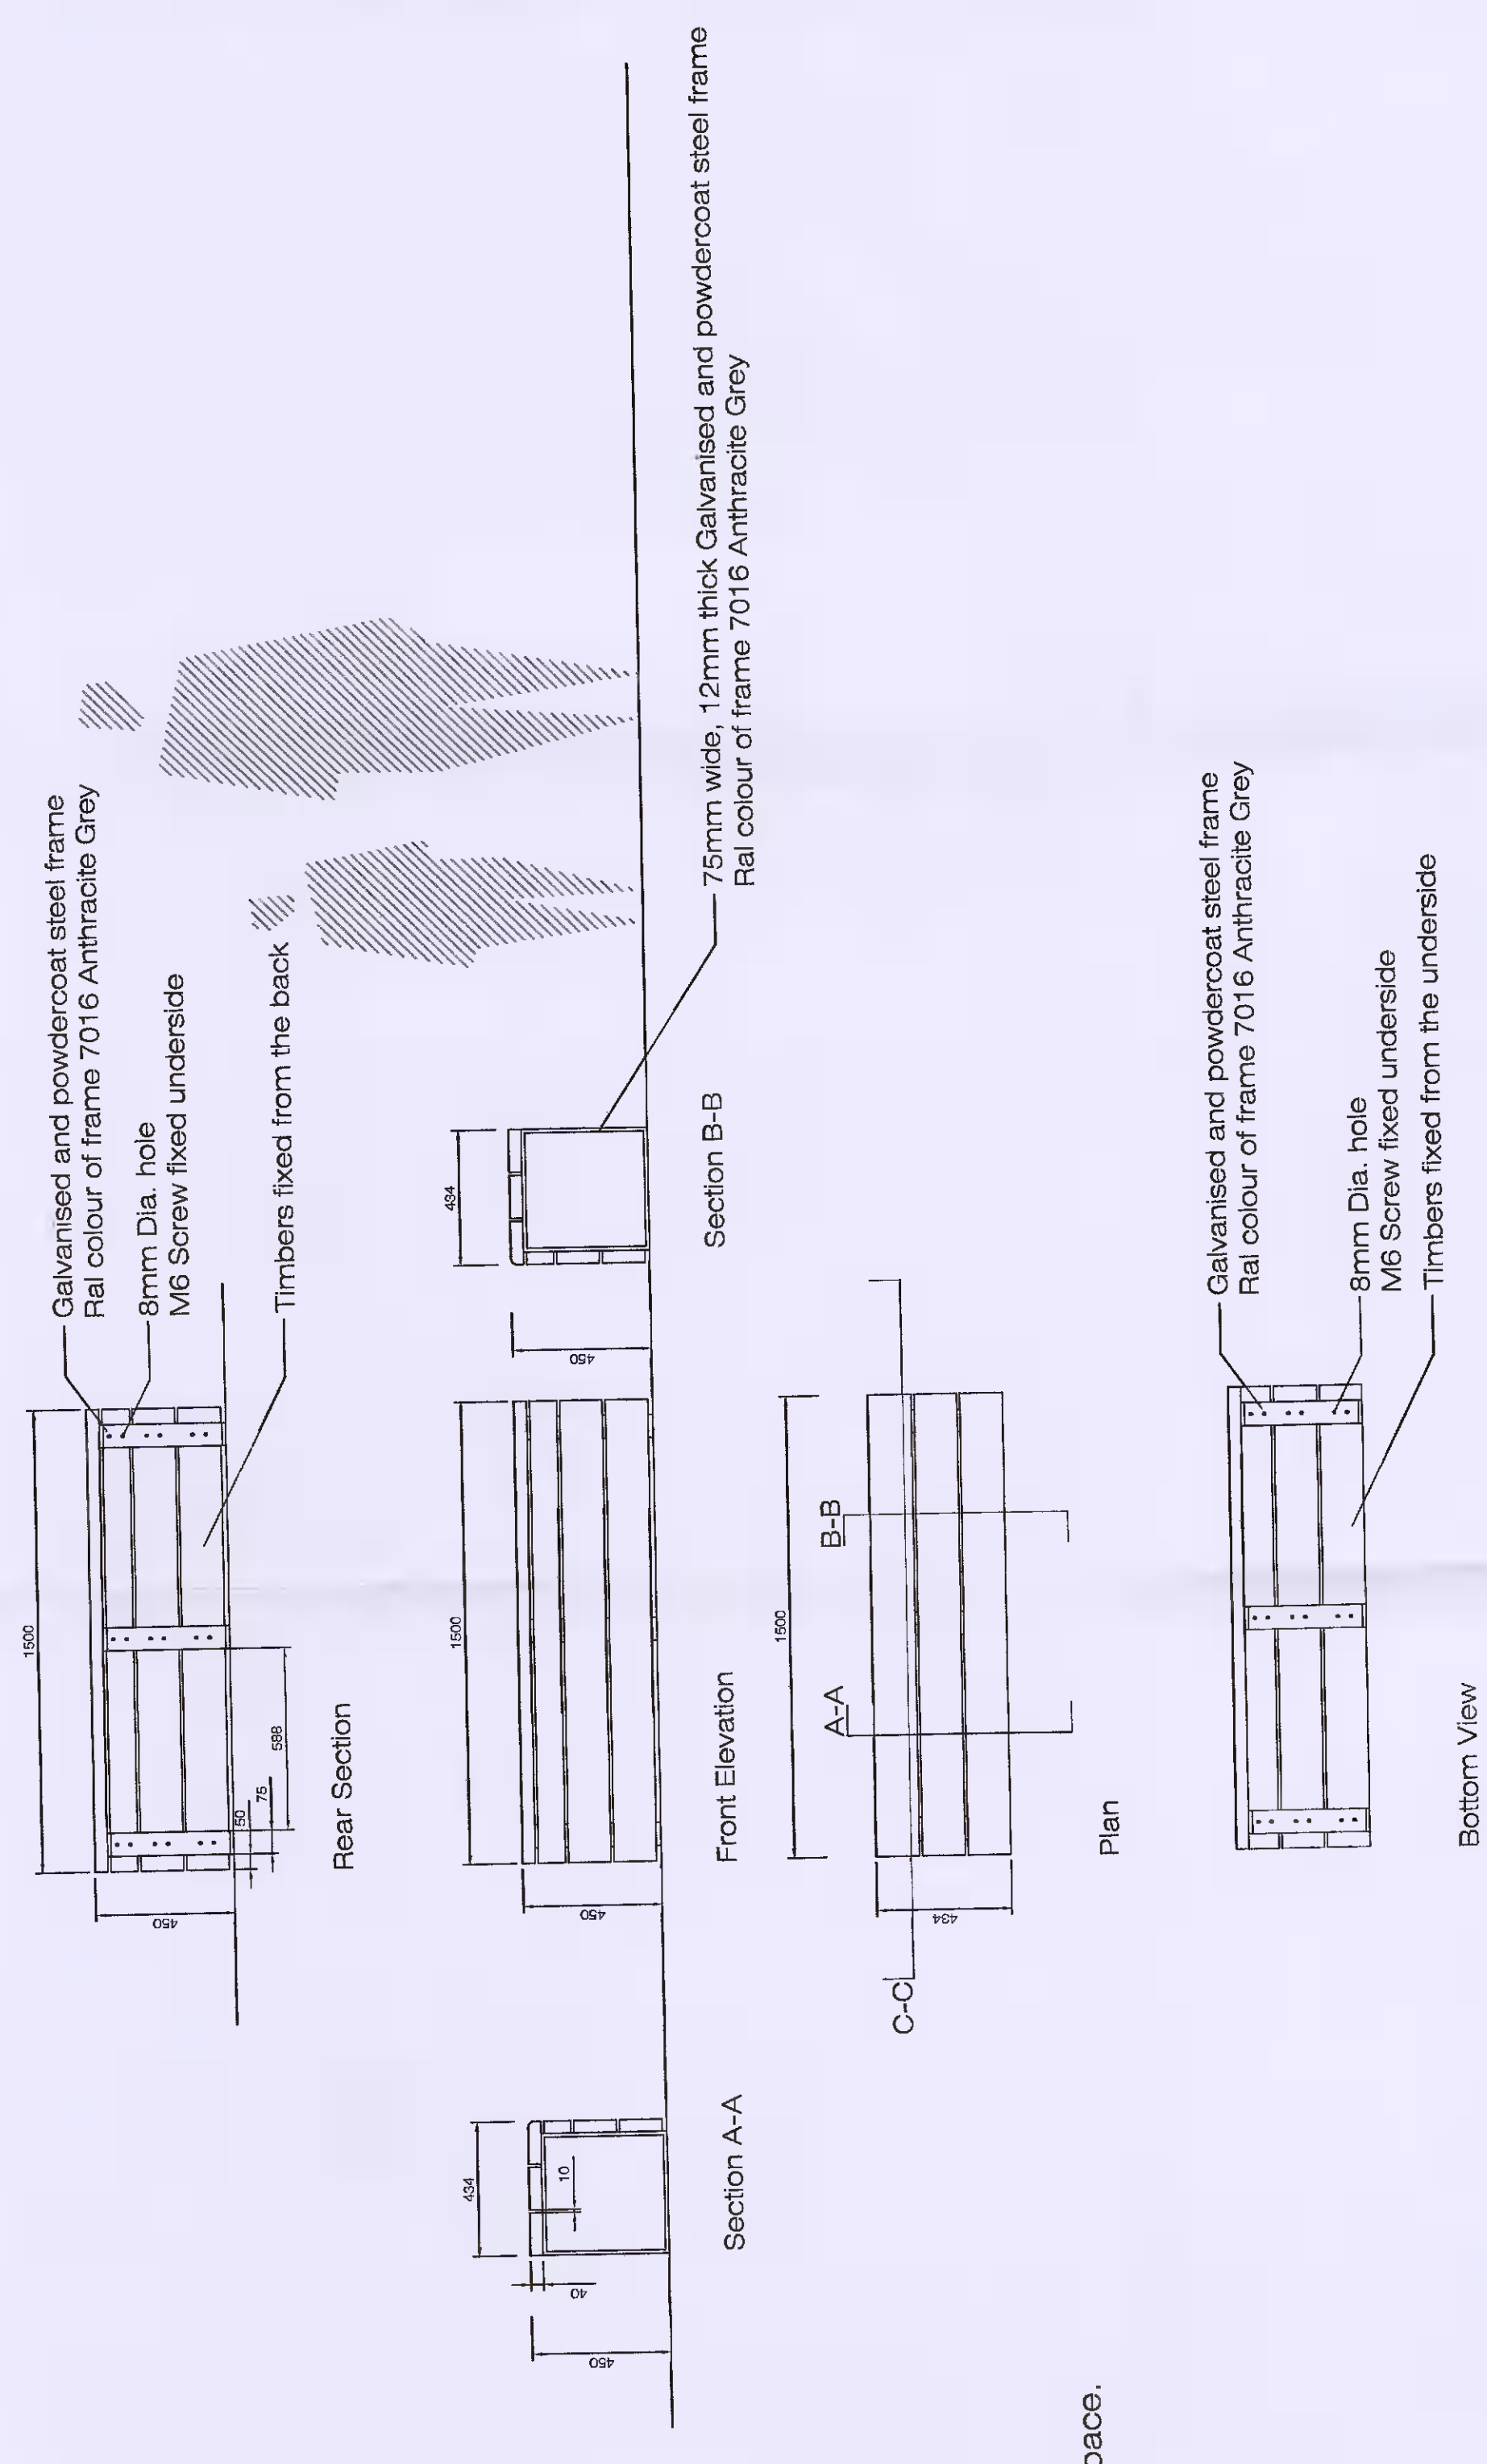

Detail D 01 Drawing LD-04-PP
 Free standing timber bench to semi private open space.
 Scale @ 1:20

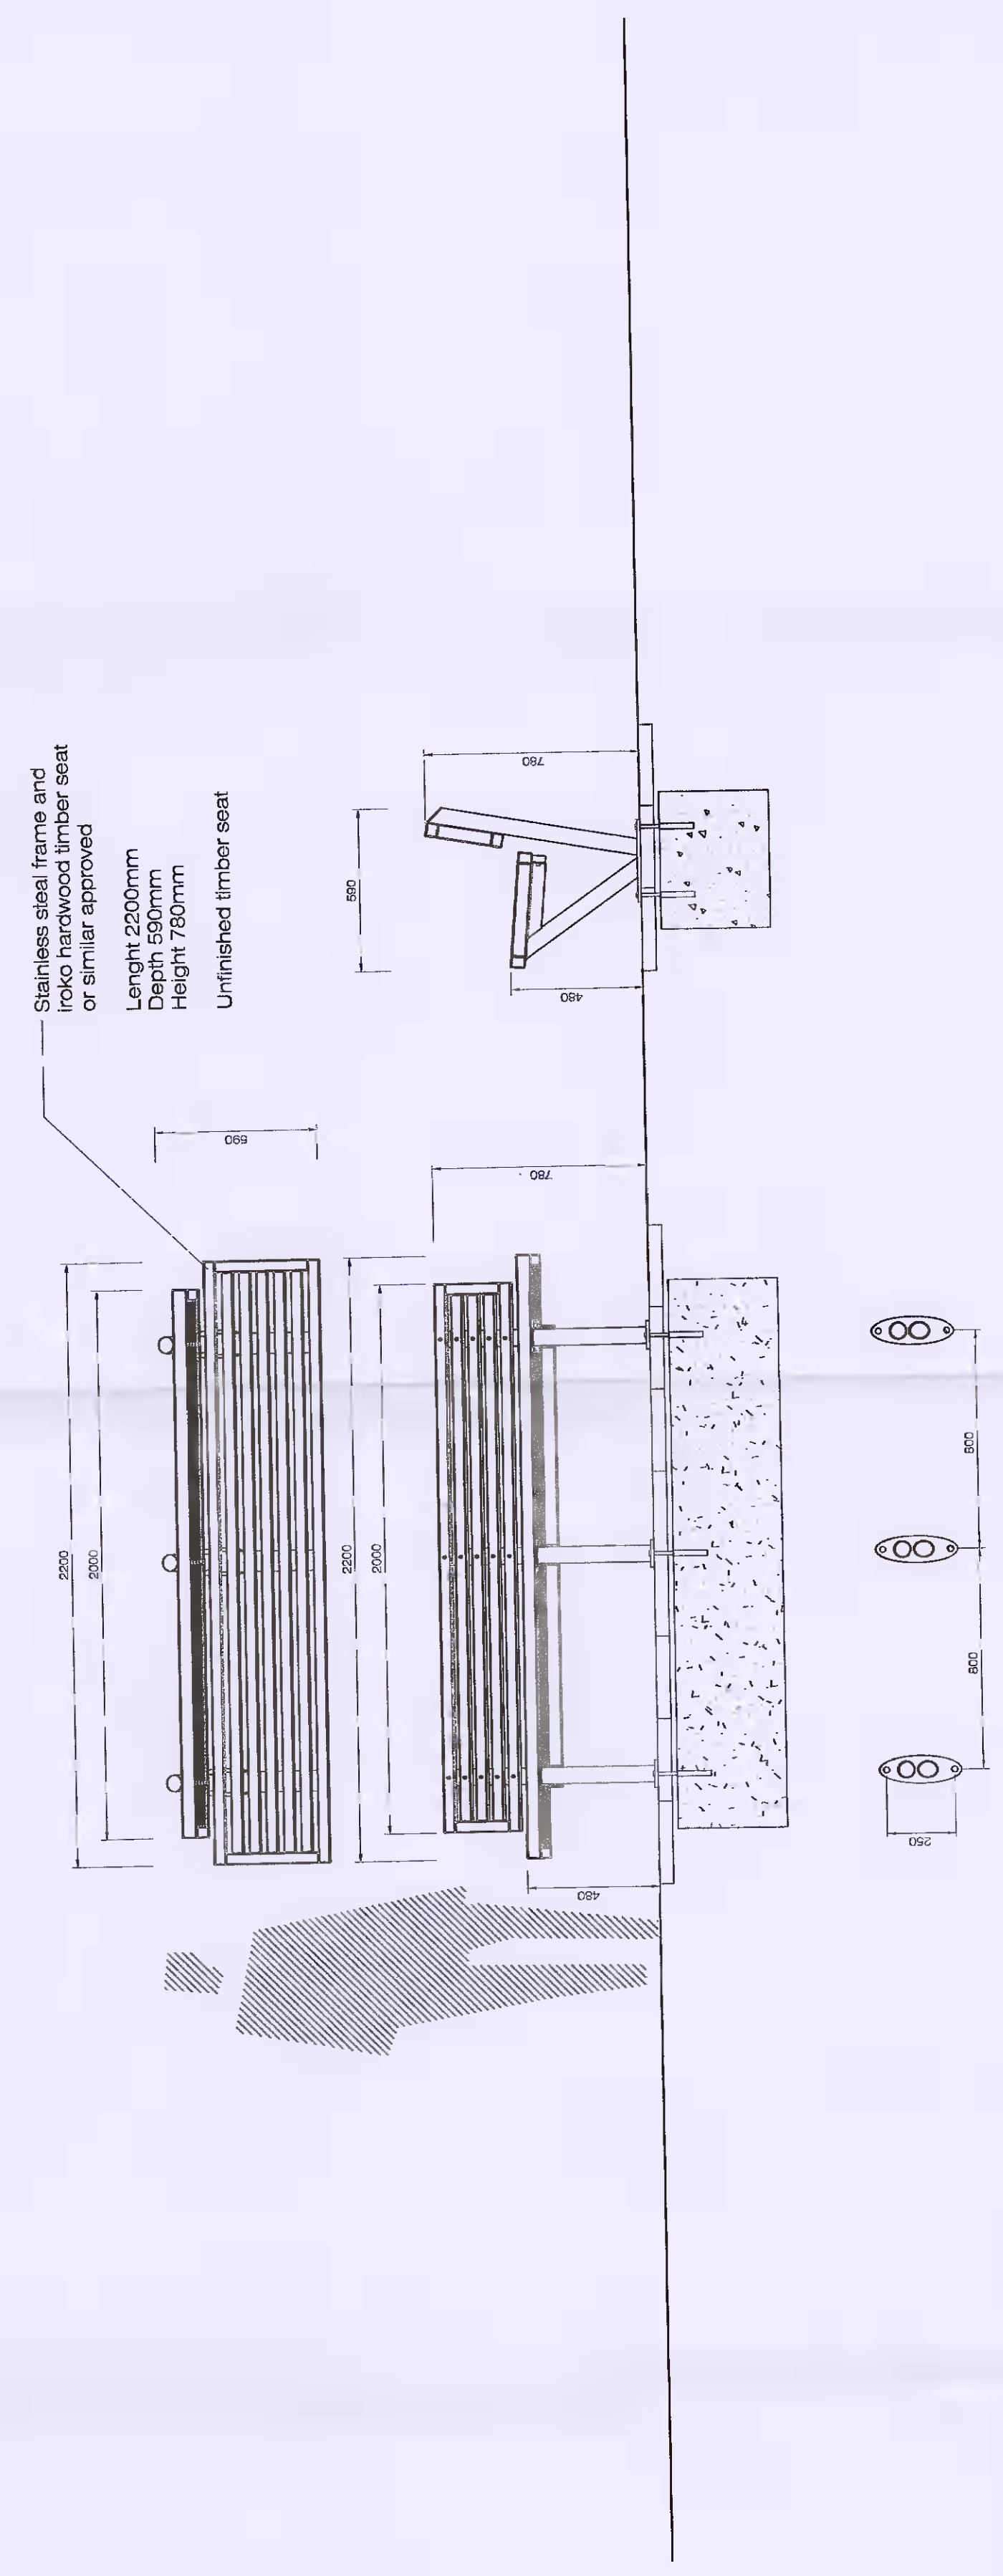

Detail D 02 Drawing LD-04-PP
 Timber seating to communal open space areas.
 Scale @ 1:20

Project Name	Healthcare	Project Number	20-052
Client Name	Cheshire, Road Nursing Home	Drawing Number	LD-04-PP
Drawing Title	Healthcare Landscaping Seating Details	Checked By	LD
Drawing Scale	1:20	Drawn By	d-hol
Revision	Planning Application	Date	07.01.2022
Client Name	Cheshire Healthcare	Project Location	Cheshire, Road Nursing Home
Client Address	Cheshire, Road Nursing Home	Project Reference	20-052
Client Contact	Cheshire Healthcare	Project Reference	20-052

doyle + o'trohigh
 landscape - architecture