


Section A-A - Block B

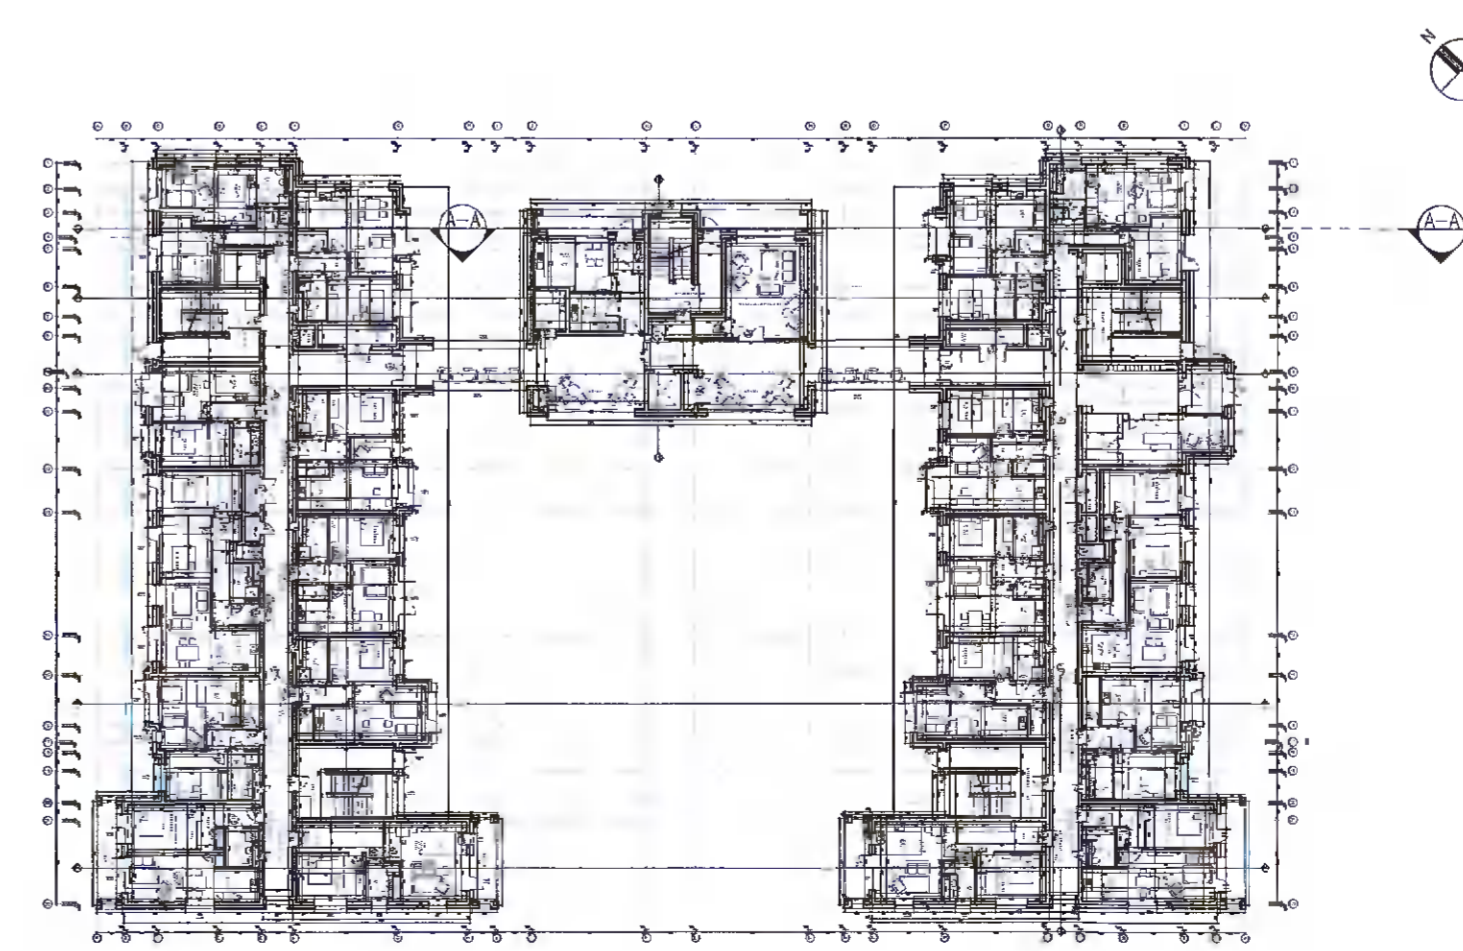

**SETTING OUT:**  
Contractor is responsible for checking of all dimensions, etc, before commencement and bringing any discrepancies in same to the Architect's attention.

**COMPLIANCE WITH BUILDING REGULATIONS:**  
All materials and workmanship to conform in full with current Building Regulations, contractor to make himself familiar with the Building Regulations before commencement of work.

CONTRACTOR TO CHECK ALL DIMENSIONS ON SITE

**REVISIONS.....**

- REV B:12.11.2021
- ALPHABETICAL AND NUMERICAL GRID LINES ADDED TO SECTIONS, CORRESPONDING TO MATCHING GRID LINES ON PLAN DRAWINGS

Balconies shown as indicative only. Please see engineers drawings for design and specification of balcony structure.

75mm thick architectural floor screed with 135mm thick hollowcore precast concrete floor slab. Please note all structural elements shown as indicative only, subject to structural engineers design and specification.

Cladding shown is indicative only. Please see construction detail drawings for facade build up and specification.

Please note foundations shown as indicative only, subject to structural engineers design and specification.

Please note foundations shown as indicative only, subject to structural engineers design and specification.



**James Bourke Architects**

DISTILLERY LANE MIDDLETON CO. CORK  
Tel: 021 4667073 Email: info@jbarch.ie www. jbarch.ie

Job Title:  
MILL LANE CLONDALKIN APARTMENTS

Client:  
EUROPLAN

Drg Title:  
BLOCK B  
SECTION AA

Scale:  
1:50@A1  
Date:  
SEPTEMBER 2021

Drg No.:  
200301-C-101B

Dm:  
BS

CONSTRUCTION DRAWINGS