


**EXISTING FRONT ELEVATION**



**EXISTING REAR ELEVATION**

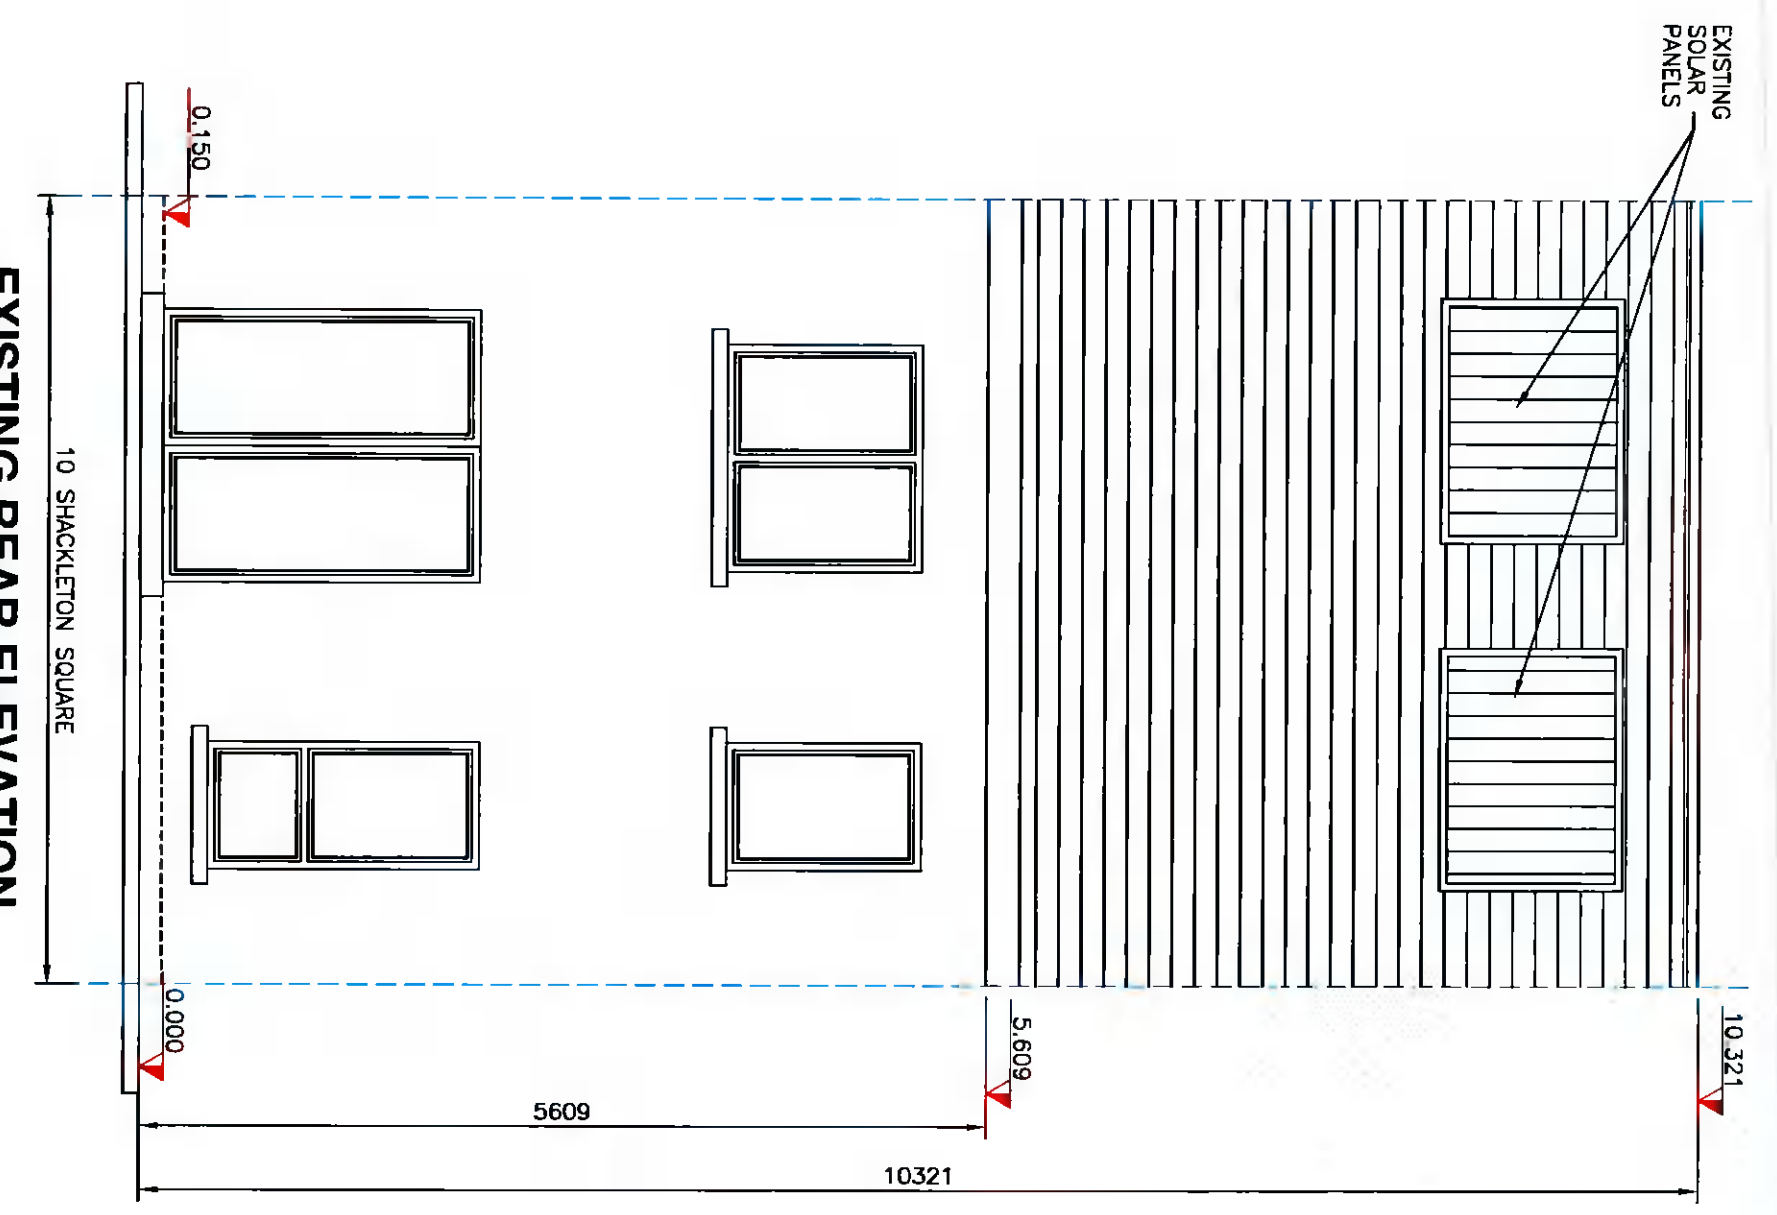

The information contained in this drawing is confidential and must not be divulged to any third party without the written consent of Abes Design Services.



38 Larkfield Avenue  
Lucan  
Co. Dublin

10 Shackleton Square,  
Lucan  
Co. Dublin

**EXISTING FRONT AND REAR ELEVATIONS**

DRAWN	JOHN FORBES ,	38 LARKFIELD AVE. , LUCAN, CO. DUBLIN
DATE	Jan 2022	
SCALE	1:50 @ A3	
	Kristina Trufanova and Ilya Trufanov	