



No.	Construction Risk	Maintenance Risk	Demolition Risk
In addition to the hazards/risks normally associated with the types of work detailed on this drawing take note of the above.			
SAFETY, HEALTH AND ENVIRONMENTAL INFORMATION BOX			
Legend			
	Site boundary		
	Existing trees to be removed		
	Existing hedgerow planting outside site. Over hanging branches to be managed and pruned		
	Proposed supplementary screen planting along northern and southern boundary		
	Proposed supplementary tree planting along western boundary		
	Proposed formal planting in car park (trees do not conflict with location of lighting columns)		
	Proposed hedgerow along site boundary (using pollinator species)		
	Proposed ground cover planting (using pollinator species)		
	Proposed medium/tall shrub planting (using pollinator species)		
	Proposed climbers in 600mm wide plant bed at base of green wall (using pollinator species)		
	Proposed permeable surface as per engineers specification		
	Proposed impermeable surface as per engineers specification		
	Lighting column refer to engineer specification		

Section A-A Scale 1:100@A1

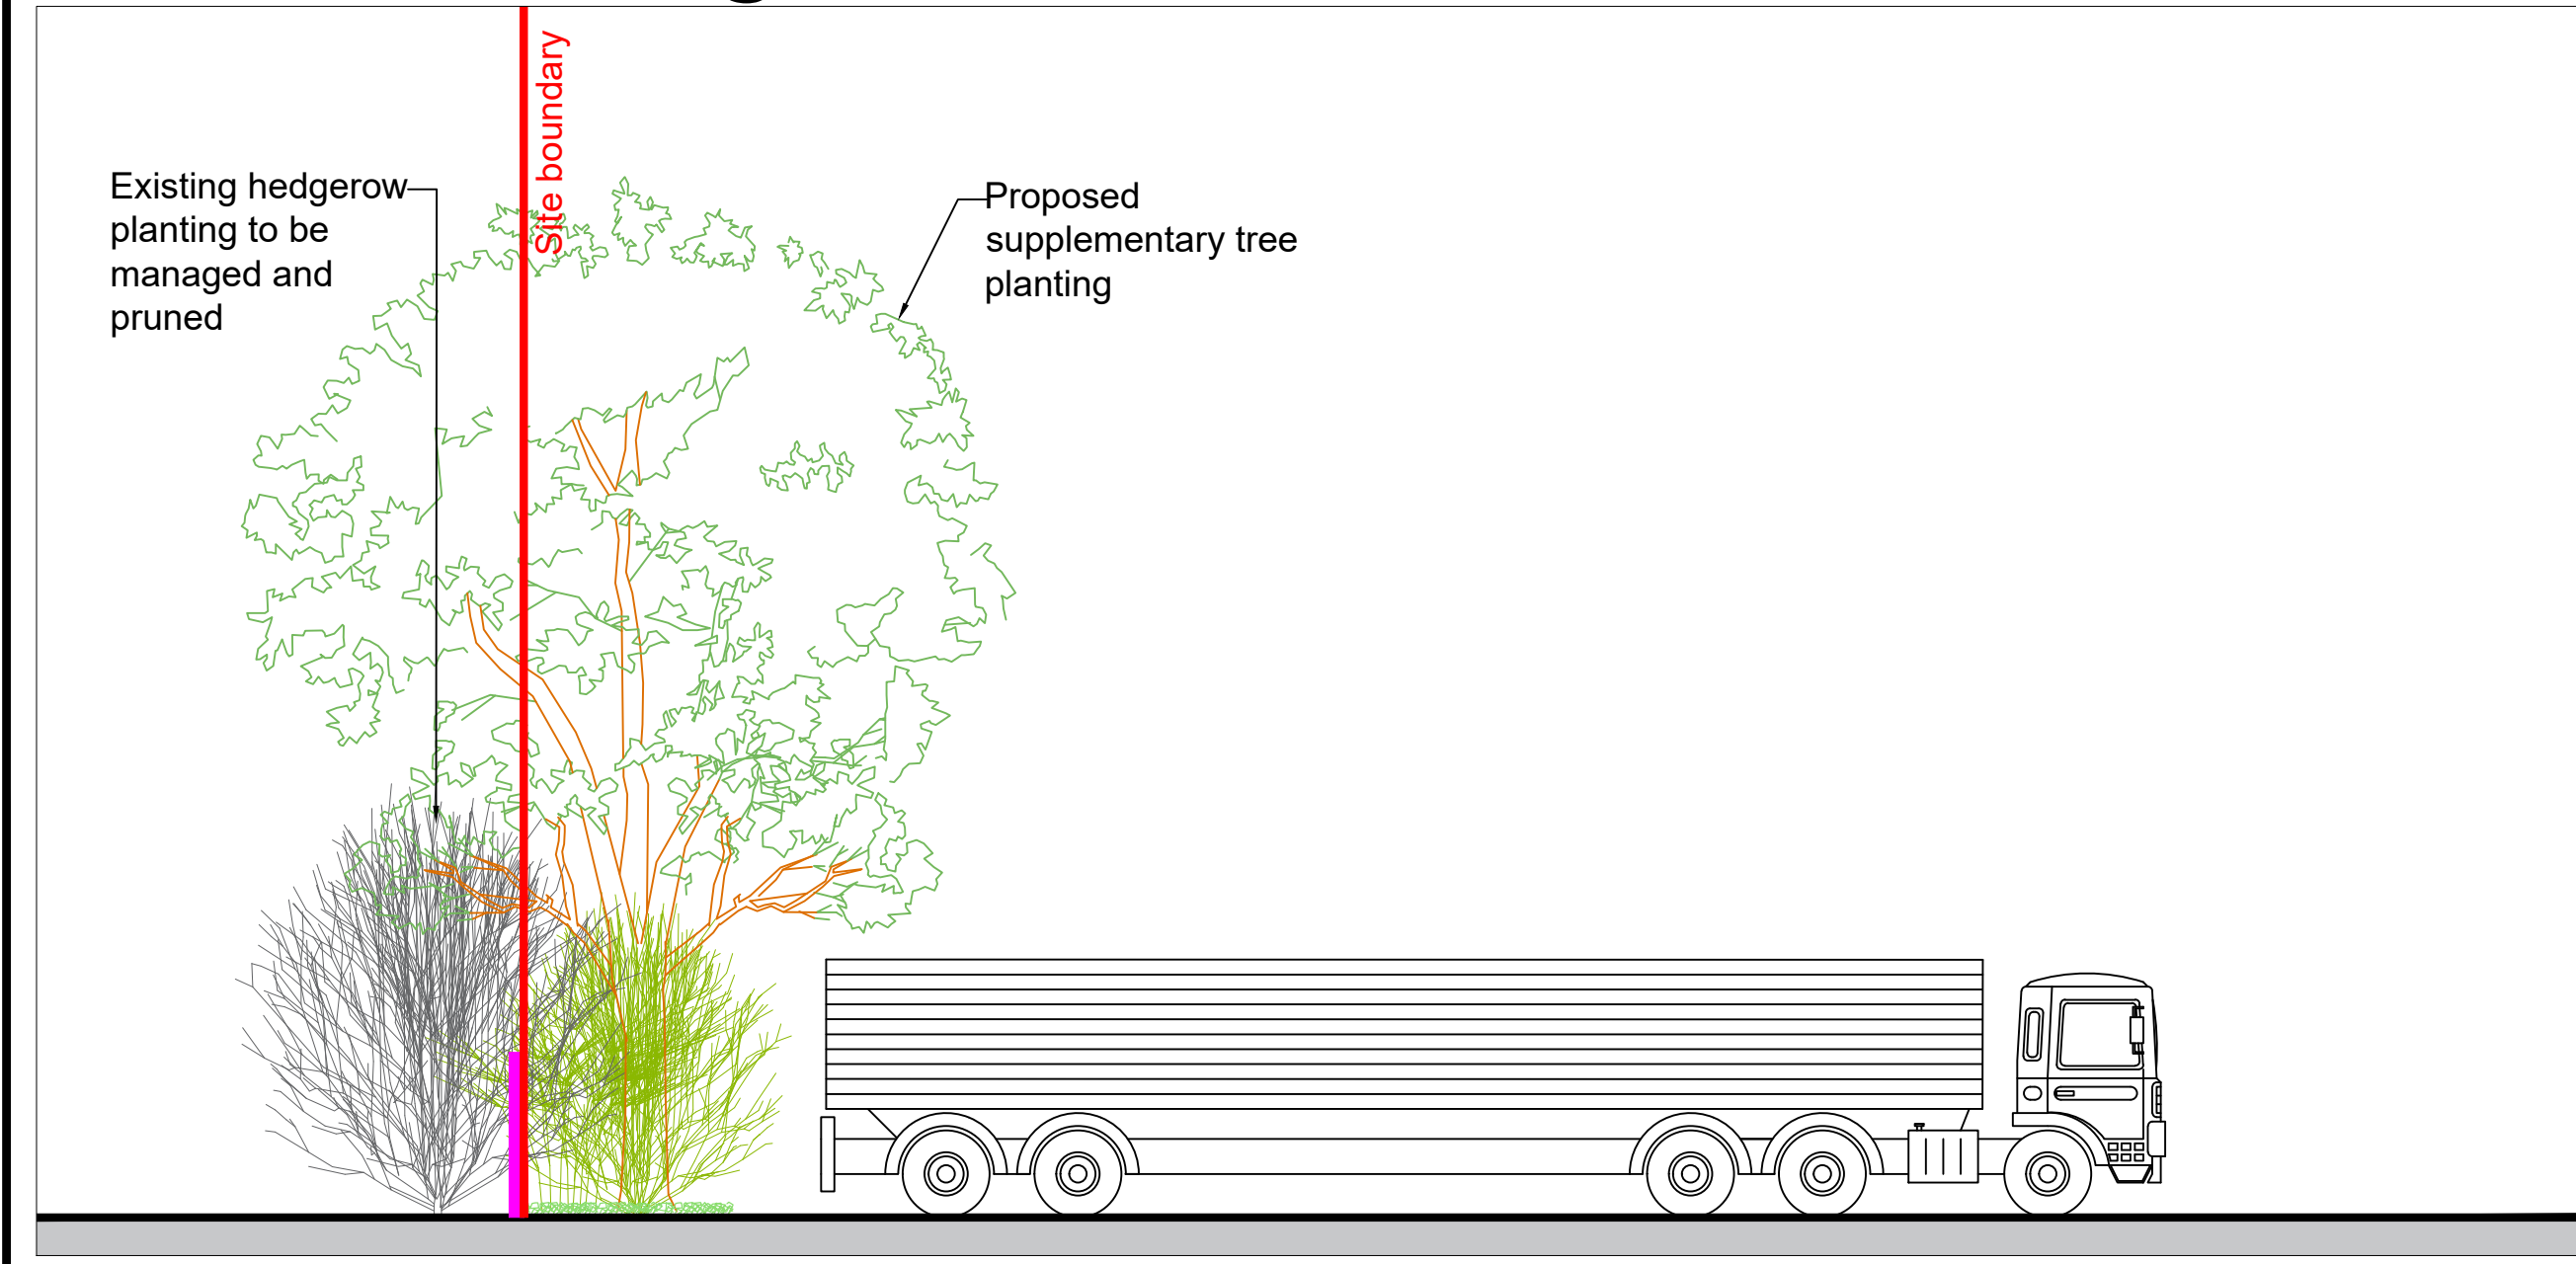

Section B-B Scale 1:100@A1

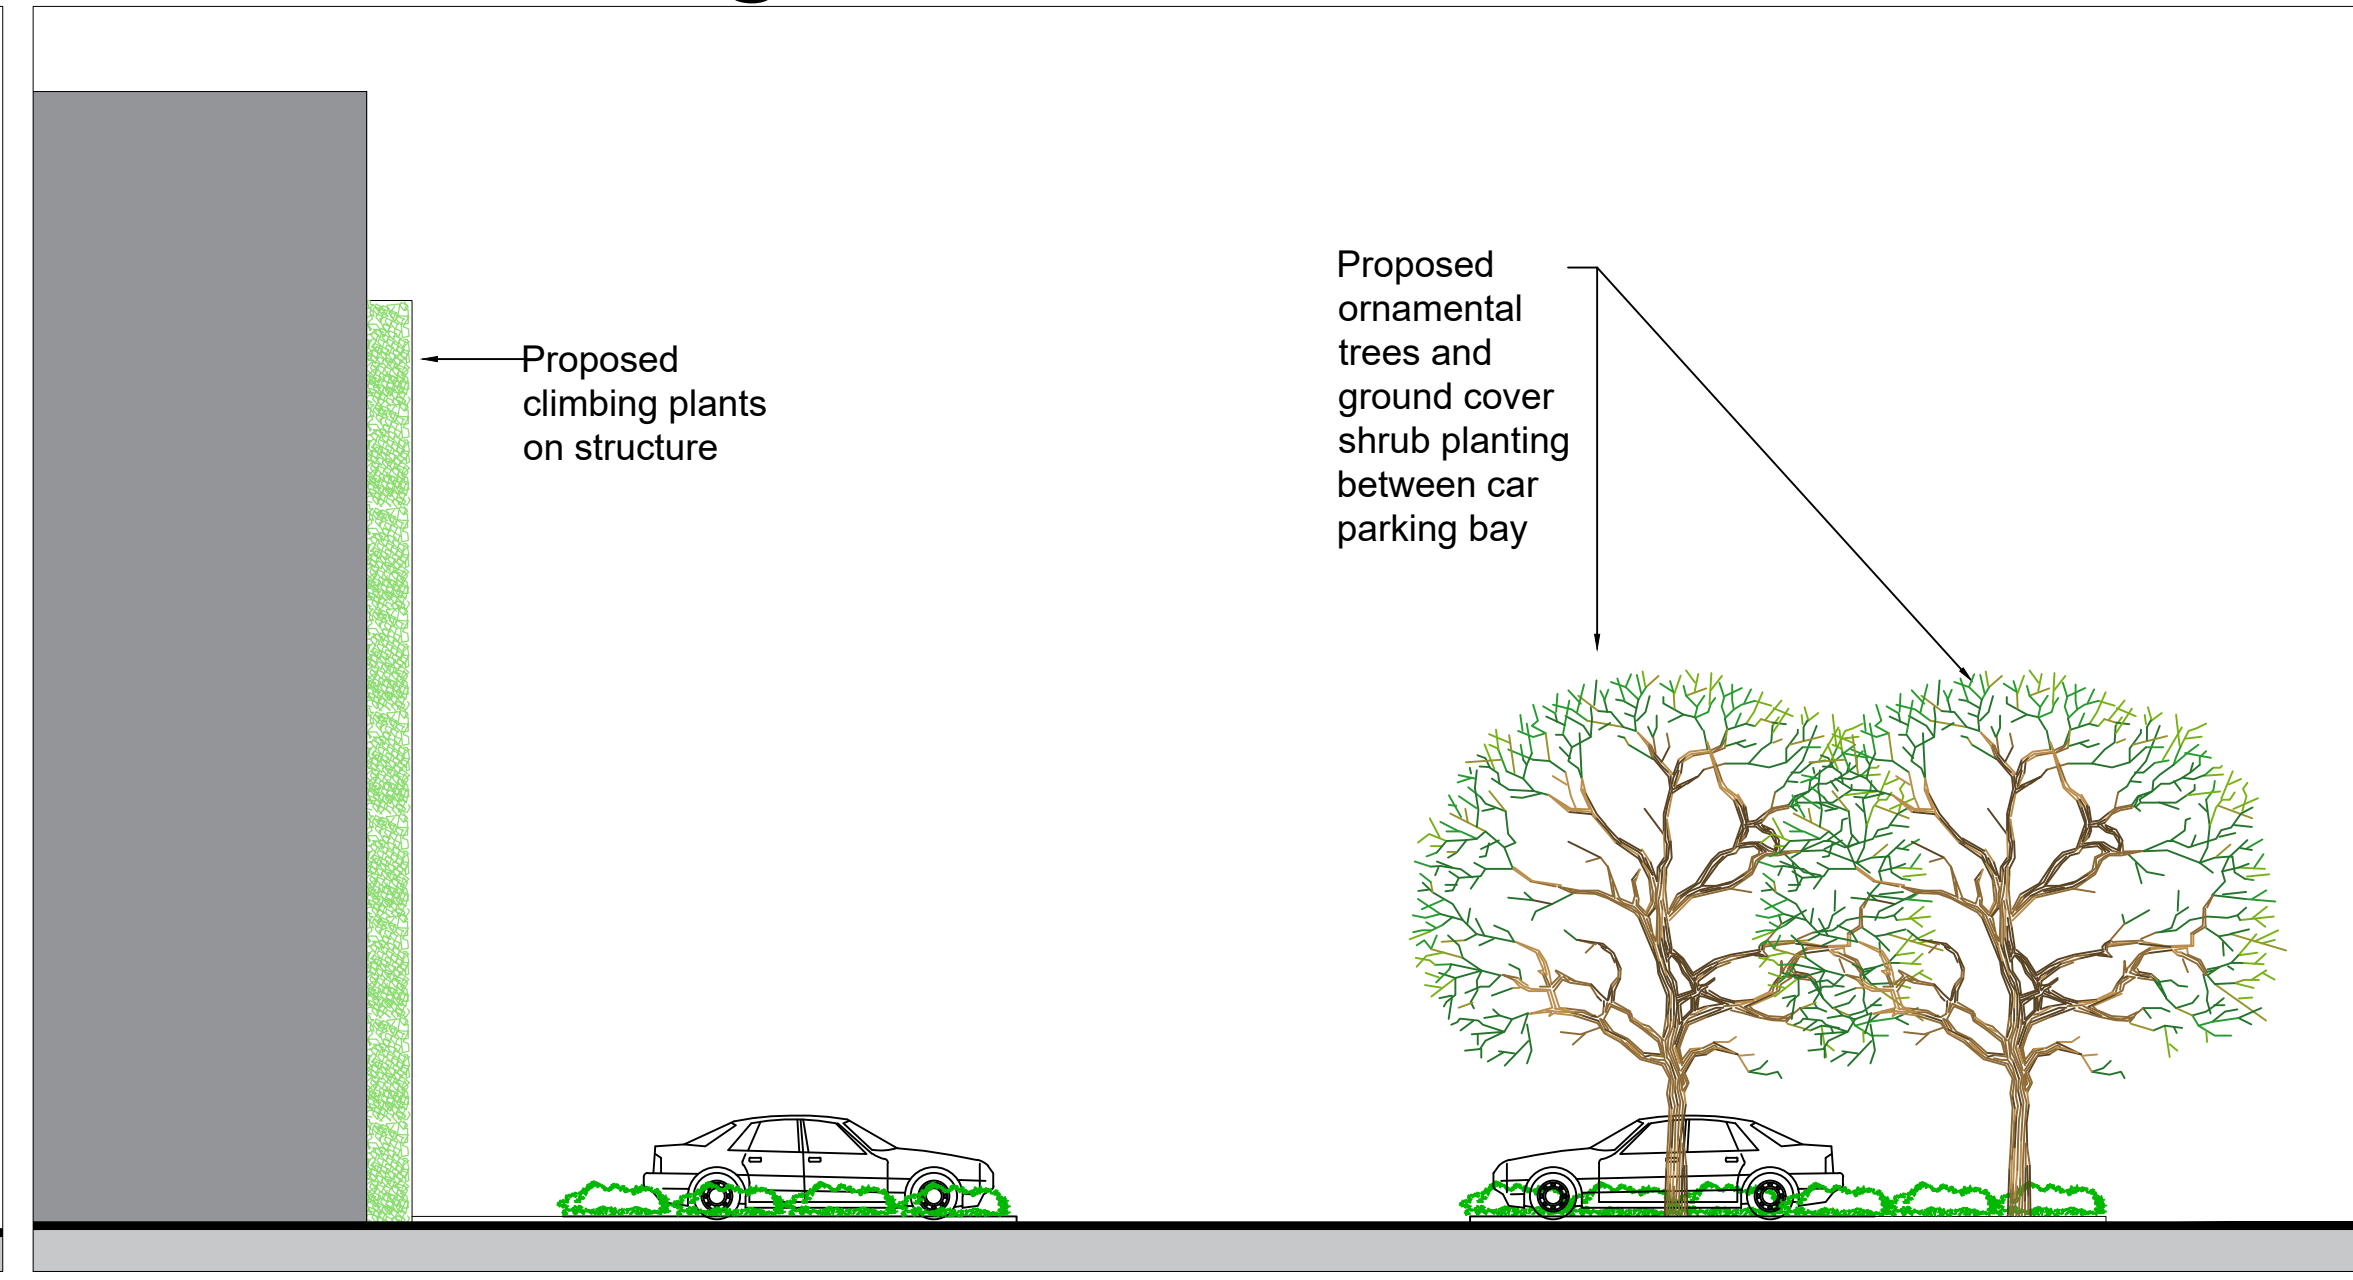

Unit 8
Block 660
Greenogue Business Plaza
Greenogue Business Park
Rathcoole
Dublin D24 CY64

T +353 (0)1 885 5595
E info@jbaconsulting.com
www.jbaconsulting.com
Twitter @JBAConsulting

JBA consulting

Project **Aerodrome Business Park Site Q2**

Title **LANDSCAPE MASTERPLAN**

Client **for IPUT**

The property of this drawing and design vested in Jeremy Benn Associates Ltd. It shall not be reproduced in whole or in part, nor disclosed to a third party, without the prior written consent of Jeremy Benn Associates Ltd.

Drawn: ES	19/07/2019	Designed: BOC	19/07/2019
Checked: BOC	19/07/2019	Approved: BOC	19/07/2019
Project Reference: 2019s0754	Scale: 1:500 @ A1		
Drawing Number: BIH-JBAI-XX-XX-DR-L-0001-LM	Status: A1	Revision: C01	Sheet Size: A1