



1 1009 Contiguous Elevation - East
1 : 200

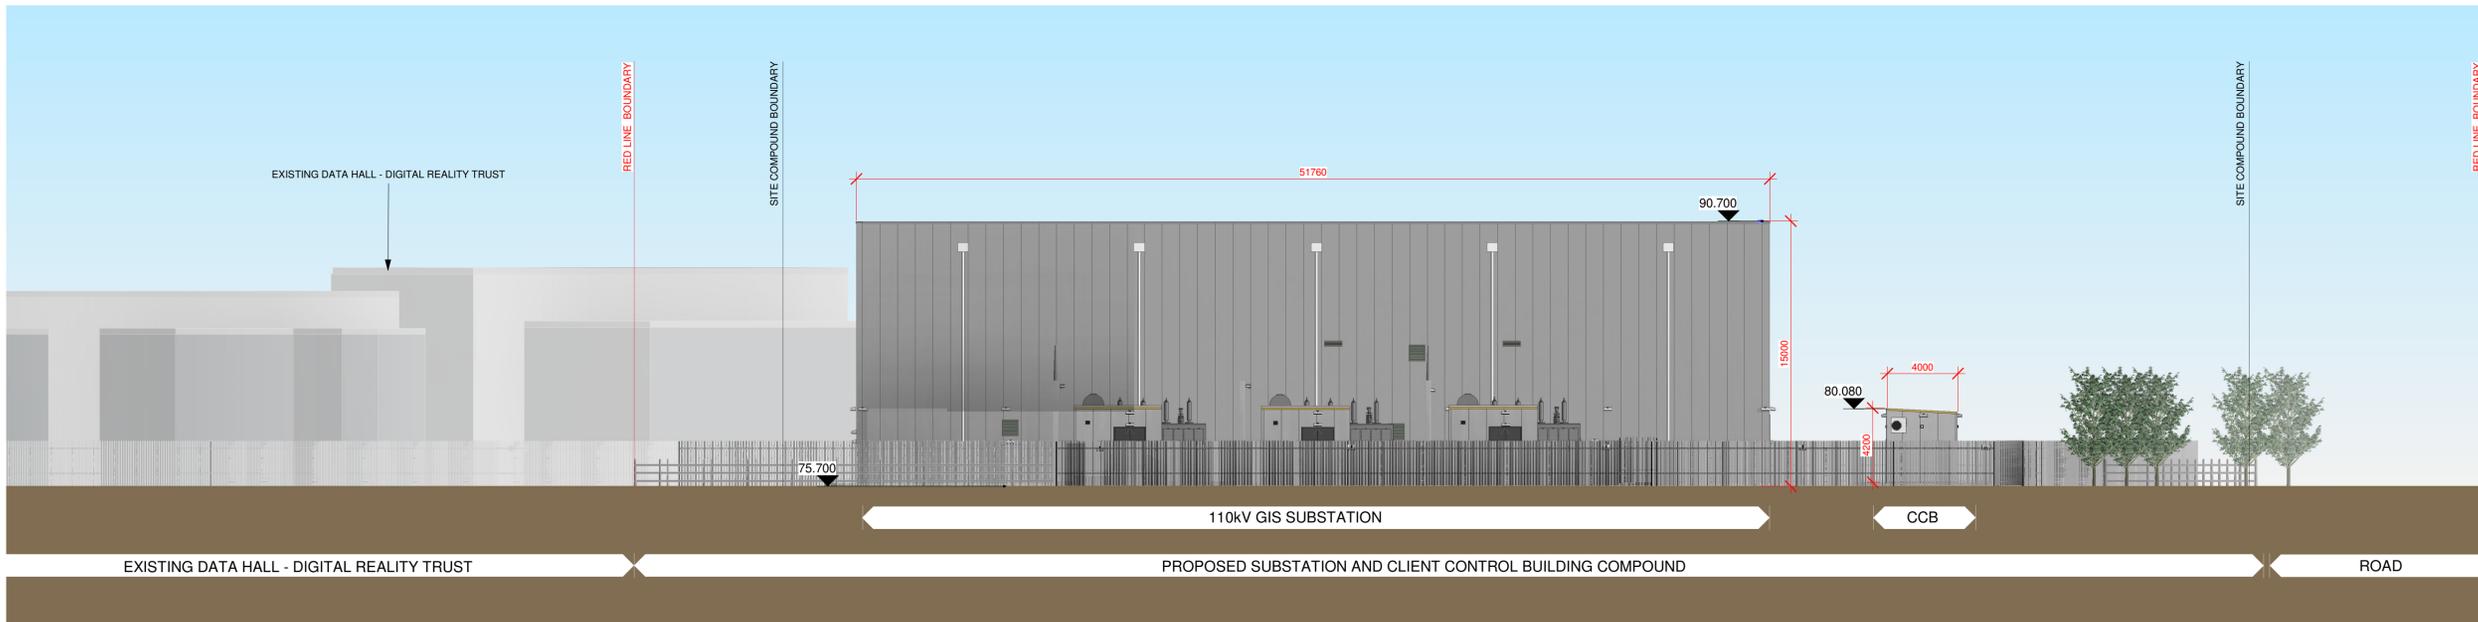

2 1009 Contiguous Elevation - North
1 : 200

- CIVIL / STRUCTURAL
- MEP ENGINEER
- LANDSCAPE ARCH
- ENV. CONSULTANT
- FIRE CONSULTANT
- QUANTITY SURVEYOR
- MAIN CONTRACTOR

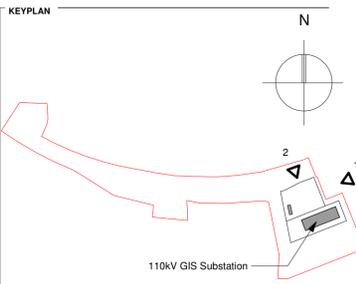

REVISIONS

REV NO.	DATE	CHK	APR	DESCRIPTION
P1	03/11/21	SL	MK	Issued For Review
P2	18/11/21	SL	MK	Issued for Review
P3	26/11/21	SL	MK	Issued for Review
P4	10/12/2021	SL	MK	Issued for EIRGRID review



KAVANAGH TUIE
ARCHITECTS
TERMINUS MILLS CLONSKEAGH ROAD D06 XD37 IRELAND
T. +353 1 2188500 MAIL@KAVANAGHTUIE.IE

FILE NAME

GIS-KT-Z0-ZZ-DR-A-1009-P4

PROJECT: **Kilcarbery 110kV Substation & MV Client Compound**

PROJECT NO. **GIS** STATUS:

TITLE: **Contiguous Elevations**

DATE: **12/10/21** SCALE: **As indicated**

DRAWN BY: **SL** APPR BY: **MK**

DWG NO. **1009** REV. **P4**