



1 1010 Contiguous Section 1
1 : 500

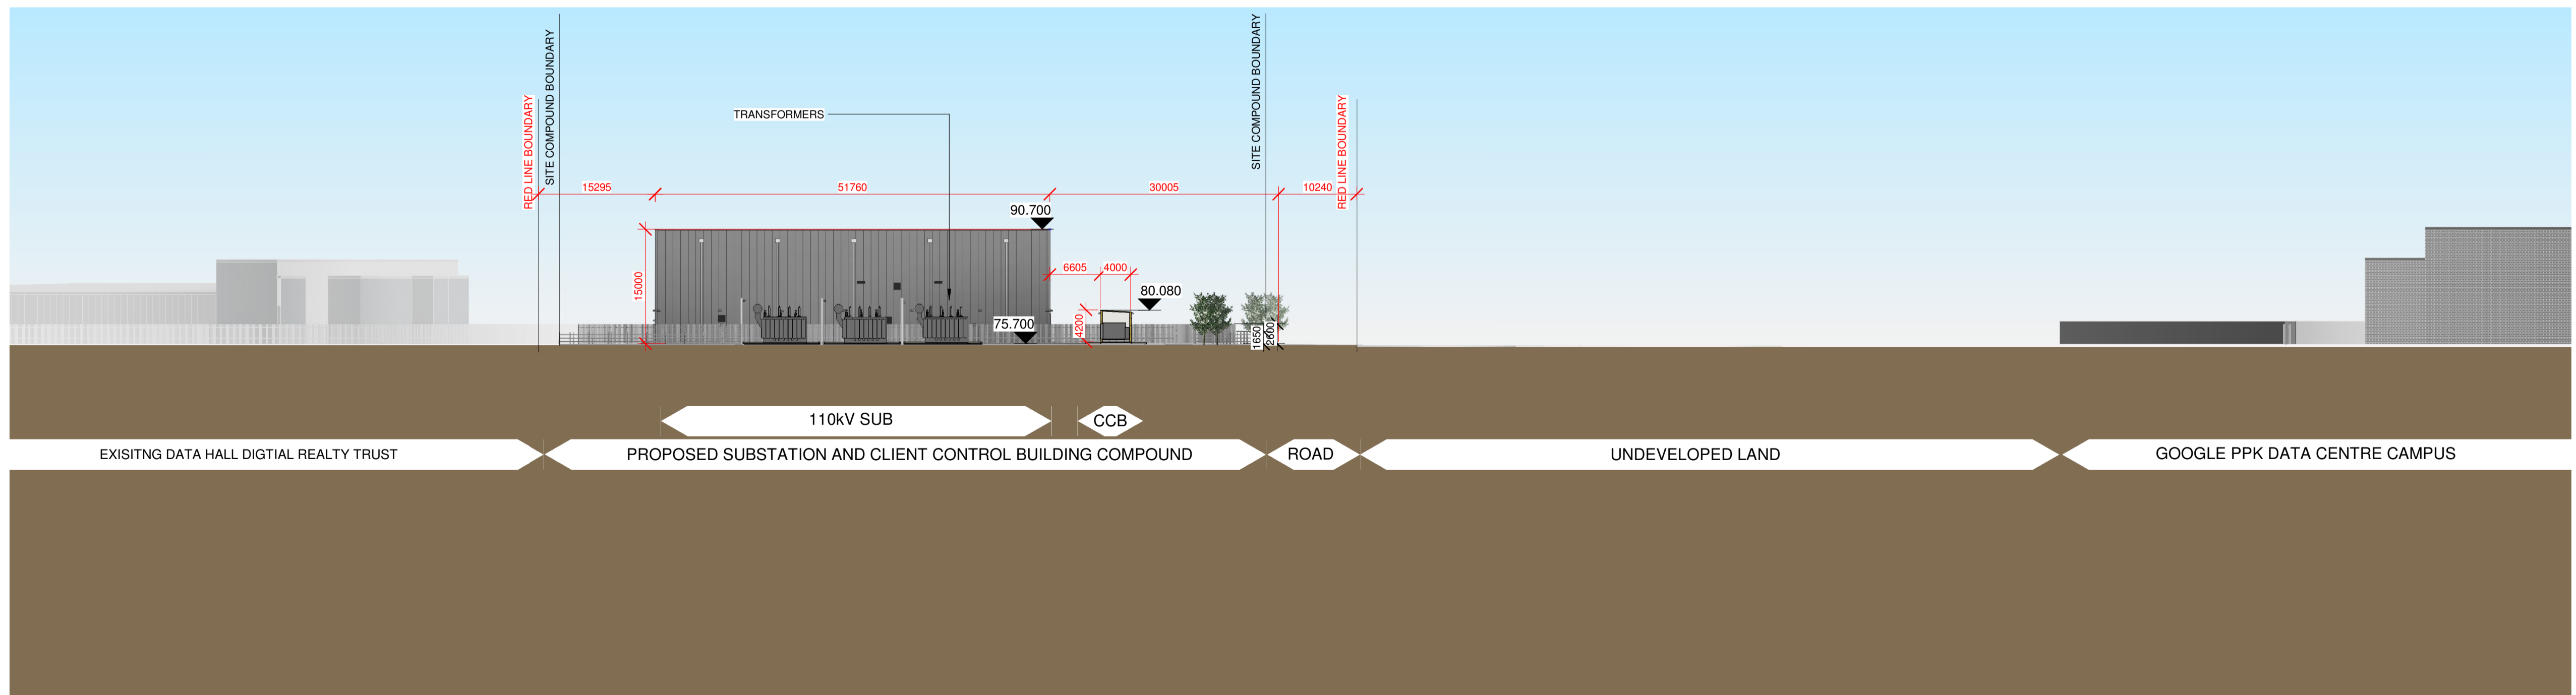

2 1010 Contiguous Section 3
1 : 500

- CIVIL / STRUCTURAL
- MEP ENGINEER
- LANDSCAPE ARCH
- ENV. CONSULTANT
- FIRE CONSULTANT
- QUANTITY SURVEYOR
- MAIN CONTRACTOR

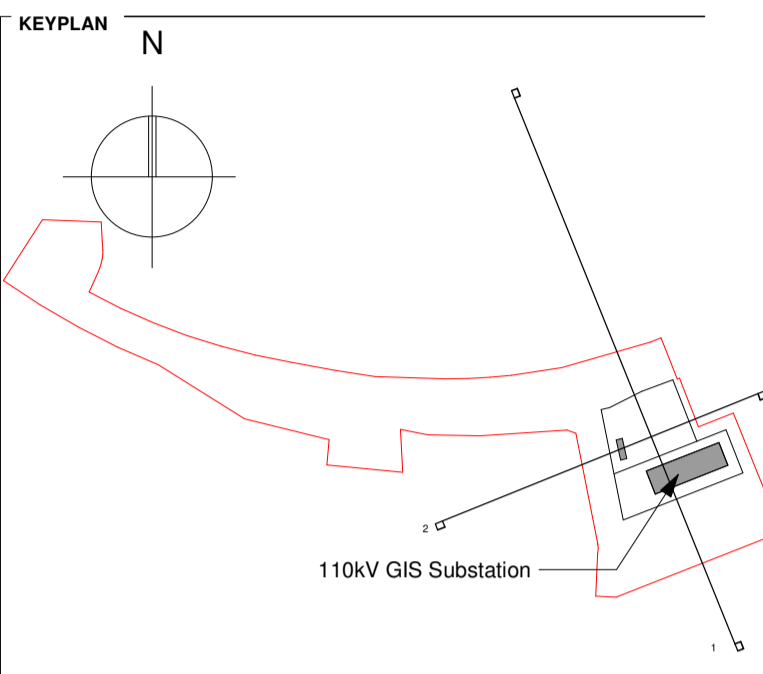

REVISIONS

REV. NO.	DATE	CHK	APR	DESCRIPTION
P1	03/11/21	SL	MK	Issued For Review
P2	18/11/21	SL	MK	Issued for Review
P3	26/11/21	SL	MK	Issued for Review
P4	10/12/2021	SL	MK	Issued for EIRGRID review



PLANNING APPLICATION

KAVANAGH TUIE
ARCHITECTS
TERMINUS MILLS CLONSKEAGH ROAD D06 XD37 IRELAND
T: +353 1 2188500 MAIL@KAVANAGHTUIE.IE

FILE NAME
GIS-KT-Z0-ZZ-DR-A-1010-P4

PROJECT:
Kilcarbery 110kV Substation & MV Client Compound

PROJECT NO. **GIS** STATUS: **S2**

TITLE:
Contiguous Sections

DATE: **26/11/21** SCALE: **As indicated**
DRAWN BY: **ES** APPR BY: **MK**
DWG NO. **1010** REV. **P4**