



EXISTING SITE LAYOUT AREA FOR LETTER OF CONSENT

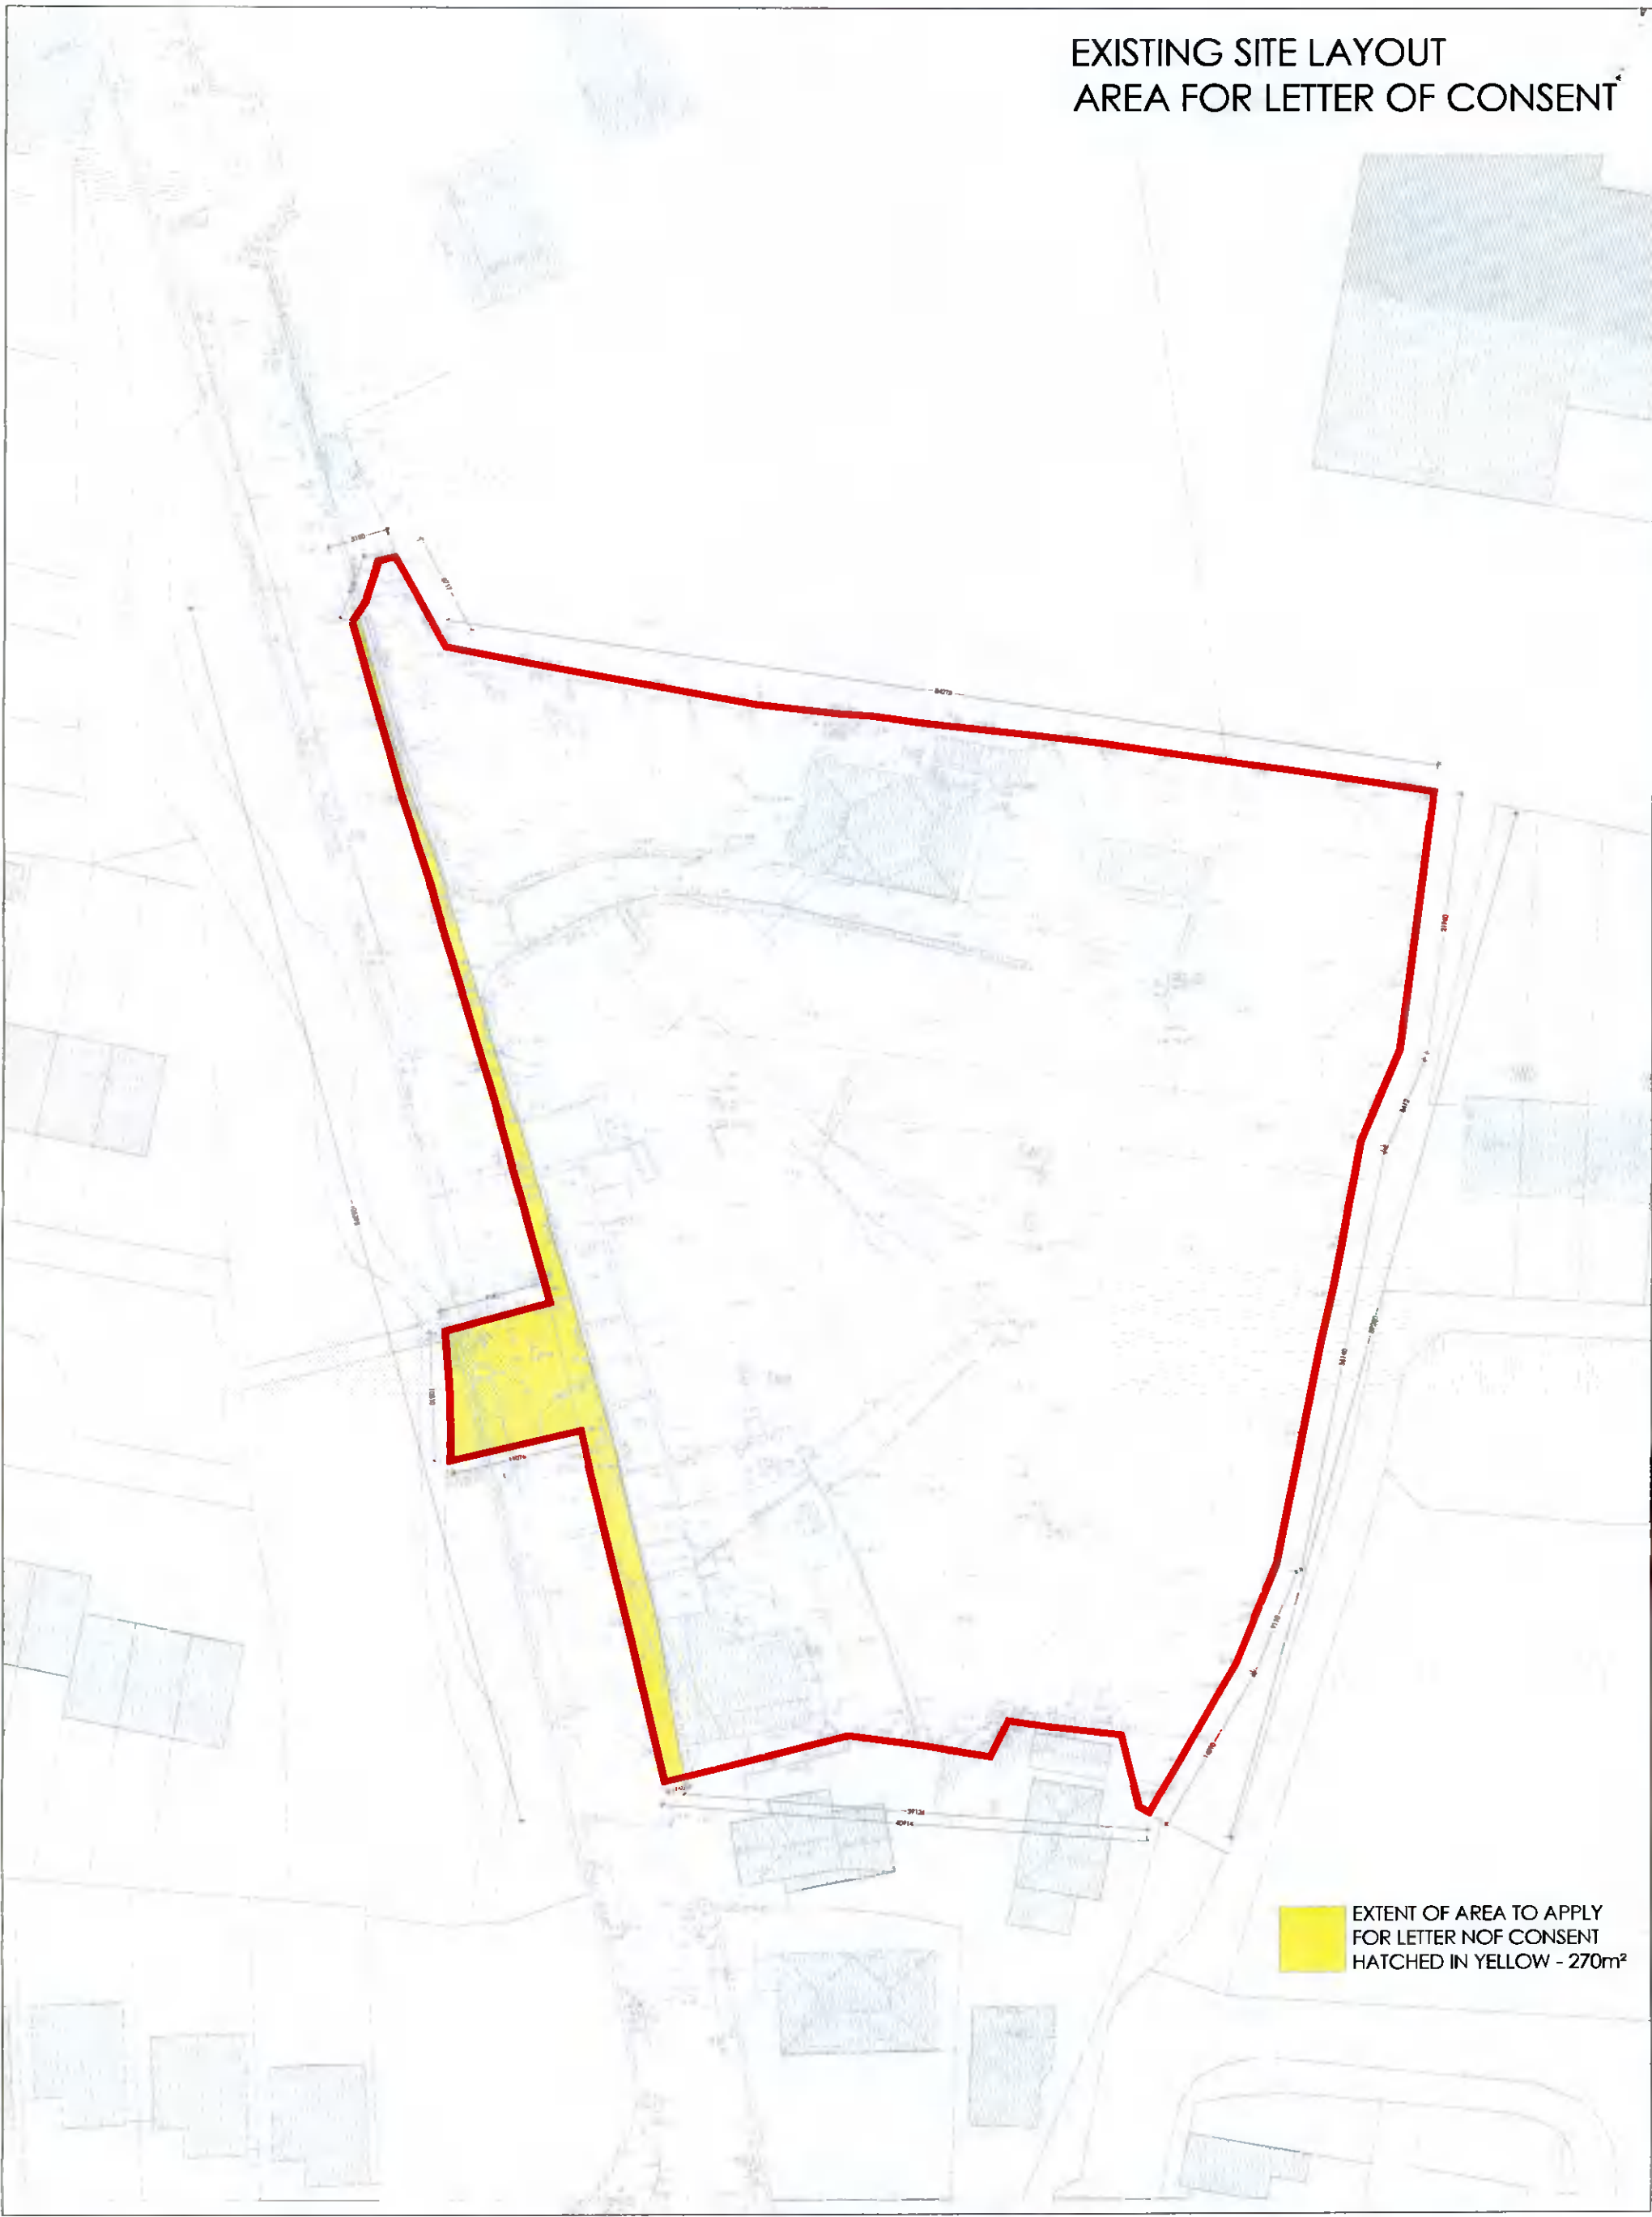

**EXTENT OF AREA TO APPLY FOR LETTER OF CONSENT
HATCHED IN YELLOW - 270m²**

DO NOT SCALE OFF THIS DRAWING. ONLY STATED DIMENSIONS ARE TO BE USED.
ALL DIMENSIONS TO BE VERIFIED ON SITE BY MAIN CONTRACTOR BEFORE THE COMMENCEMENT OF WORKS.
REPORT ALL DISCREPANCIES TO ARCHITECT IMMEDIATELY.
THIS DRAWING IS TO BE READ WITH ALL RELATED ARCHITECTS AND ENGINEERS' DRAWINGS AND OTHER RELEVANT INFORMATION.
TITLE COPYRIGHT AND RIGHT TO USE THIS DOCUMENT RESERVED BY **DDOarchitecture**
CONSTRUCTION SHOULD ONLY PROCEED FROM DRAWINGS ISSUED UNDER WORKING DRAWINGS (FOR CONSTRUCTION STATUS) UNLESS PRIOR WRITTEN CONSENT IS GIVEN.
SHOULD ANY SITE PERSONNEL, OR THOSE EMPLOYED TO CARRY OUT WORKS ON THEIR BEHALF, CHOOSE ALTERNATIVE MATERIALS OR COMPONENTS TO THOSE SPECIFIED BY **DDOarchitecture** WITHOUT REFERENCE AND AGREEMENT WITH **DDOarchitecture**, THEN THEY DO SO ENTIRELY AT THEIR OWN RISK.

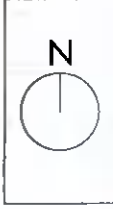

REV	DESCRIPTION	BY	DATE

CLIENT: DUNOREY LTD			
PROJECT: RATHFARNHAM RESIDENTIAL DEVELOPMENT			
DRAWING TITLE: EXISTING SITE LAYOUT - LETTER OF CONSENT			
DRAWN BY: LTP	CHECKED BY: MB	SCALE: 1:250 @ A1	DATE: 08.09.2021

bba architecture
 Suite 3, Eden Gate Centre, Delgany, Co. Wicklow, A63 C966
 ☎ 011 2874947 / 2874950 ✉ info@bba.ie 🌐 www.bba.ie

DRAWING No: D-122-PL-103	REVISION: -
PLANNING ISSUE	