

# Planning Pack Map

**CENTRE COORDINATES:**  
ITM 714235.728214

**PUBLISHED:** 25/11/2020  
**ORDER NO.:** 50157666\_1

**MAP SERIES:** 1:1,000  
3391-08  
1:1,000  
3391-09

— SITE AREA - APPROXIMATELY 1.2 HECTARES (29,838 SQ FT)  
— SITE AREA - APPROXIMATELY 1.2 HECTARES (29,838 SQ FT)  
— LINE AREA - 5820m (14,389A CRES/ 3,612 FT)

**COMPILED AND PUBLISHED BY:**  
Ordnance Survey Ireland,  
Phoenix Park,  
Dublin 8,  
Ireland.

Unauthorised reproduction  
infringes Ordnance Survey Ireland  
and Government of Ireland  
copyright.


All rights reserved  
No part of this publication may  
be copied, reproduced  
or transmitted in any form  
or by any means without the prior  
written permission of  
the copyright owners.

The representation on this map  
of a road, track or footpath  
is not evidence of the existence  
of a right of way.

Ordnance Survey maps  
never show legal property  
boundaries, nor do they  
show ownership of  
physical features.

© Suirbhéireacht Ordnánais Éireann,  
2020  
© Ordnance Survey Ireland, 2020  
www.osi.ie/copyright

**LEGEND:**  
<http://www.osi.ie>,  
search 'Large Scale Legend'

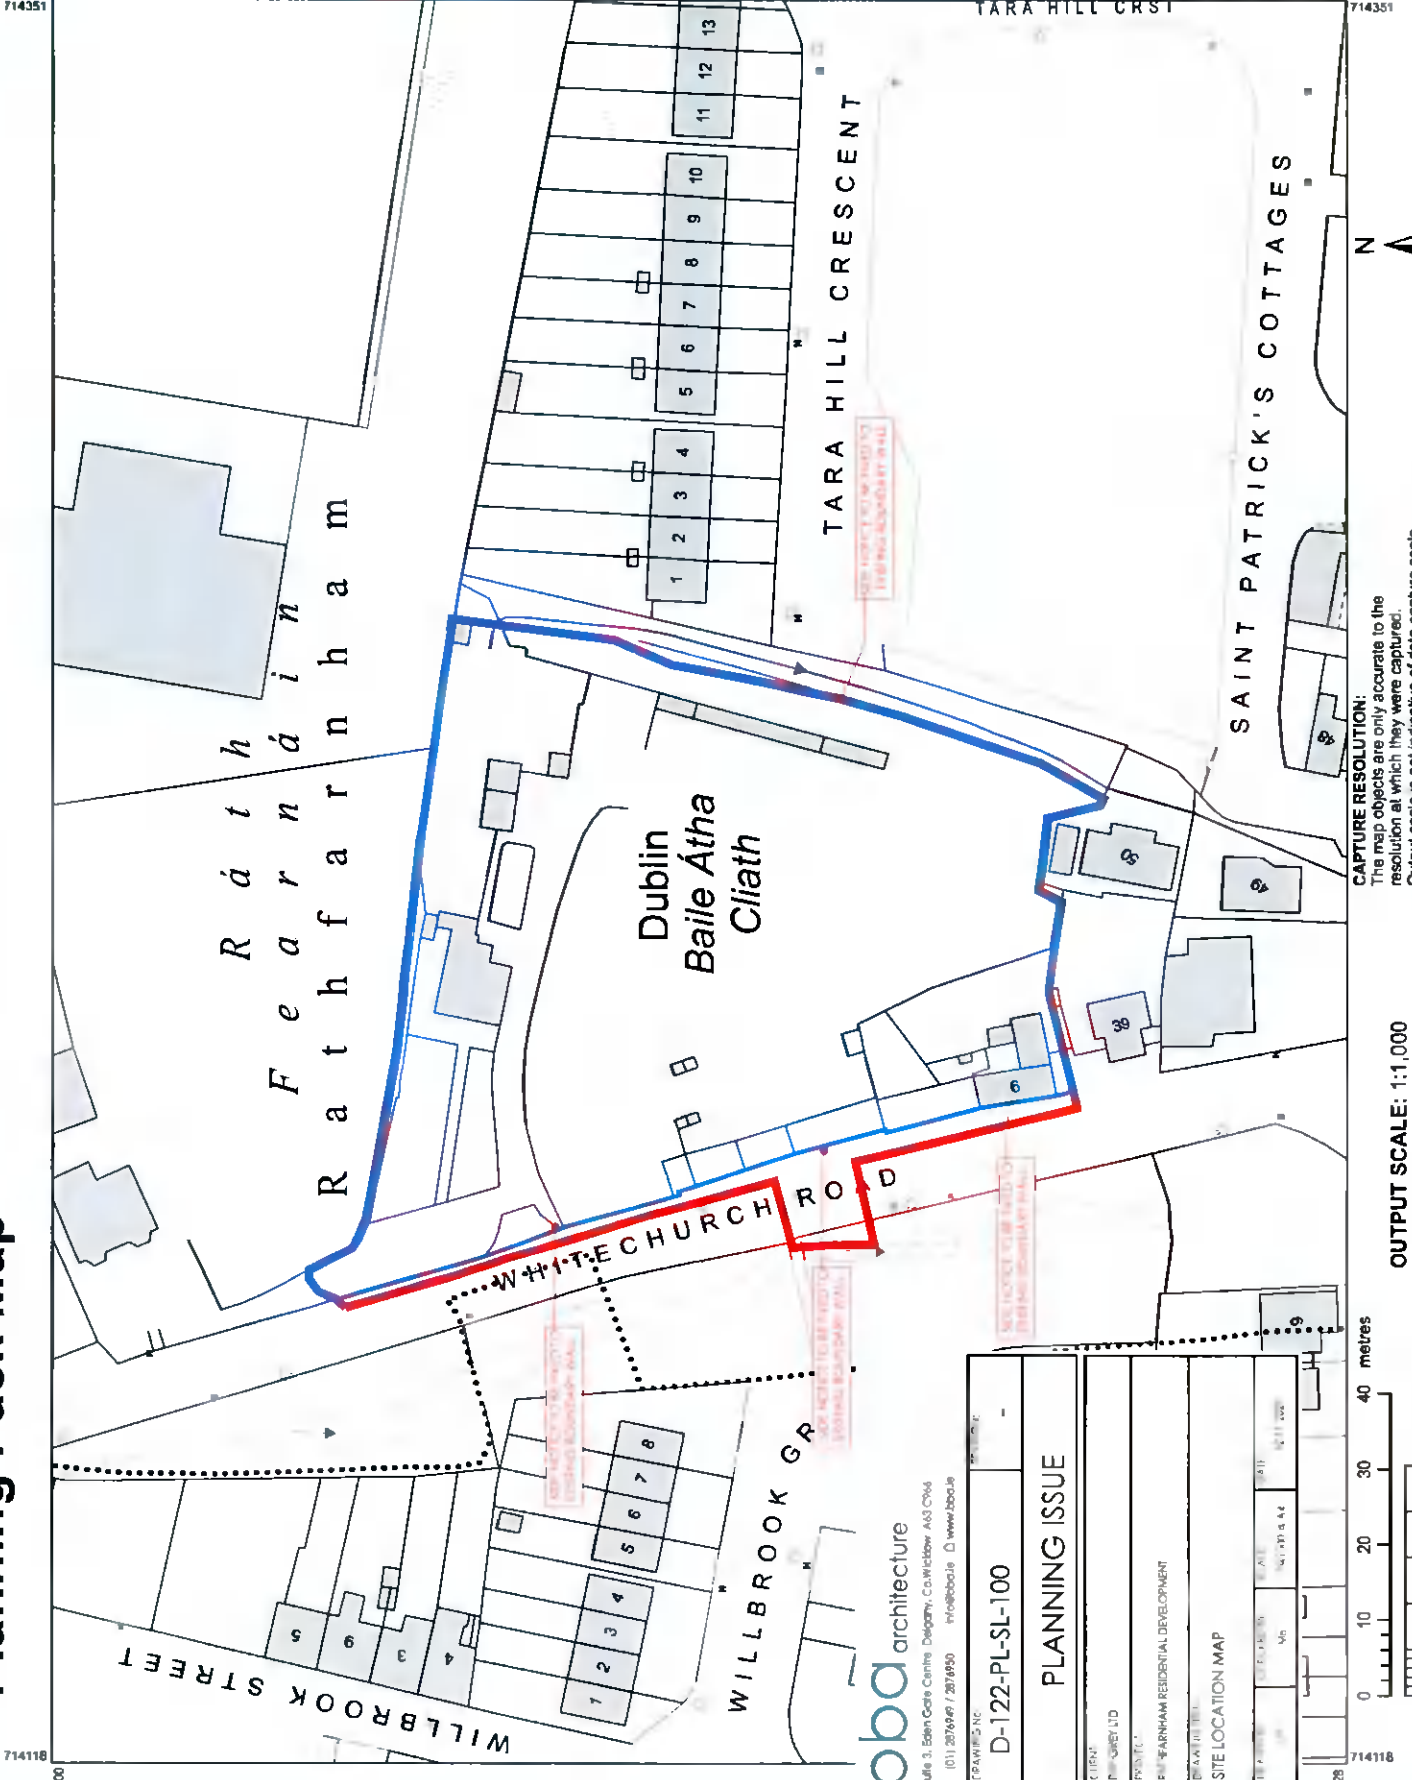

**CAPTURE RESOLUTION:**  
The map objects are only accurate to the  
resolution at which they were captured.  
Output scale is not indicative of data capture scale  
Further information is available at:  
<http://www.osi.ie>, search 'Capture Resolution'

**OUTPUT SCALE: 1:1,000**



**bbd architecture**  
Suite 3, 5thm Centre, Delemoy, Co. Wicklow A63 C064  
(01) 2876967 / 2876950 info@bbd.ie D www.bbd.ie

PROJECT NO:	D-122-PL-SL-100
CLIENT:	PLANNING ISSUE
PROJECT:	PLANNING ISSUE
DATE:	25/11/2020
SCALE:	1:1,000
SITE LOCATION MAP	