


PROPOSED SITE LOCATION.
(NOT TO SCALE)

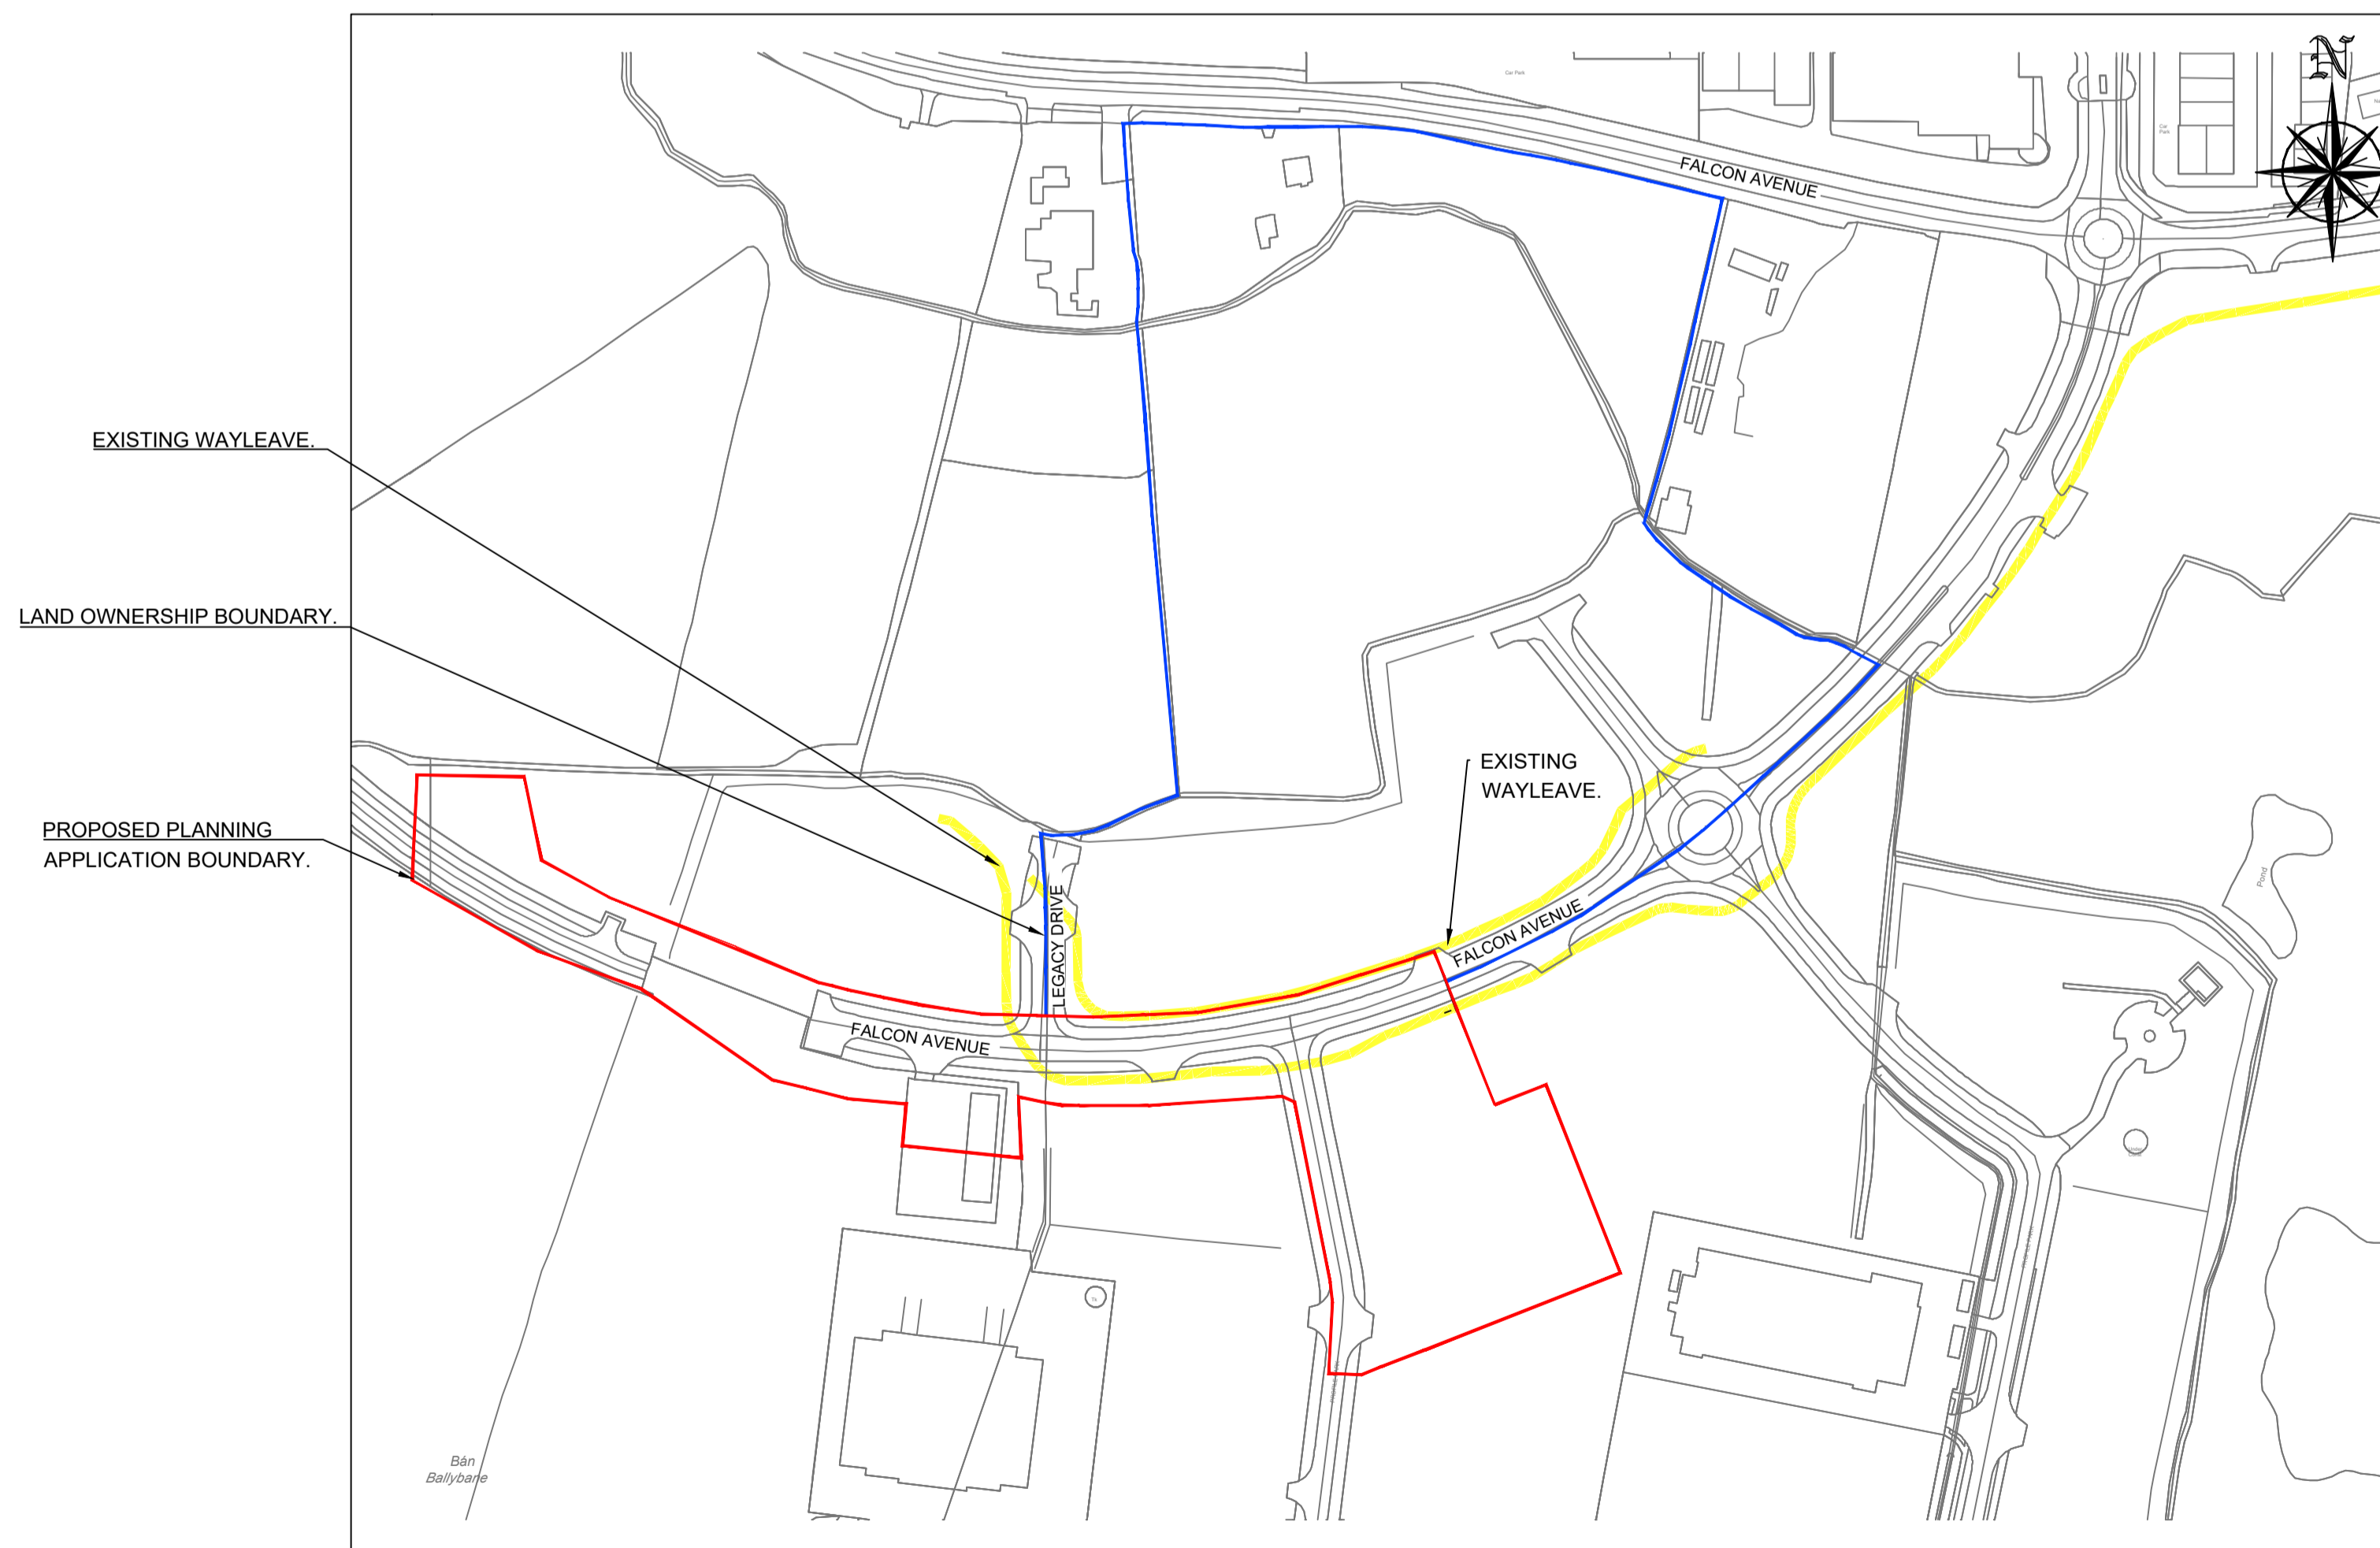

EXISTING WAYLEAVE.
LAND OWNERSHIP BOUNDARY.
PROPOSED PLANNING APPLICATION BOUNDARY.

SITE LOCATION OSI MAPPING
SCALE 1:2500

ORDNANCE SURVEY MAP DETAILS:

Publisher / Source: Ordnance Survey Ireland (OSi)
Data Source / Reference: PRIME2
File Format: Autodesk AutoCAD (DWG_R2013)
File Name: v_50224341_1.dwg

Clip Extent / Area of Interest (AOI):
LLX,LLY= 703231.5595,730342.0582
LRX,LRY= 704061.5595,730342.0582
ULX,ULY= 703231.5595,730957.0582
URX,URY= 704061.5595,730957.0582

Projection / Spatial Reference:
Projection= IRENET95_Irish_Transverse_Mercator

Centre Point Coordinates:
X,Y= 703646.5595,730649.5582

Reference Index:
Map Series | Map Sheets
1:2,500 | 3325-B
1:2,500 | 3325-A
1:2,500 | 3325-D
1:2,500 | 3325-C

Data Extraction Date:
Date= 06-Oct-2021

Source Data Release:
DCLMS Release V1.144.112

Product Version:
Version= 1.3

License / Copyright:
Ordnance Survey Ireland 'Terms of Use' apply.
Please visit 'www.osi.ie/about/terms-conditions'.

© Ordnance Survey Ireland, 2021
Compiled and published by Ordnance Survey Ireland, Phoenix Park, Dublin 8, Ireland.

NOTE

REFER TO DRAWING GIS-KTA-Z0-ZZ-DR-A-1000 BY KAVANAGH TUIE ARCHITECTS FOR PLAN INDICATING SITE NOTICE LOCATIONS.

LEGEND

- LANDS OWNERSHIP BOUNDARY
- SID APPLICATION SITE BOUNDARY
- EXISTING WAYLEAVE

Rev	Description	Drawn	Checked	Date
P06	SID ISSUE	DM	PM	04.02.2022
P05	DRAFT SID ISSUE	DM	PM	10.12.2021
P04	SID SCHEME ISSUE	DM	PM	26.11.2021
P03	FOR DISCUSSION	DM	PM	13.10.2021
P02	FOR DISCUSSION	DM	PM	07.10.2021
P01	FOR DISCUSSION	DM	PM	08.10.2021

Clifton Scannell Emerson Associates
Clifton Scannell Emerson Associates Limited
Consulting Engineers,
3rd Floor The Highline,
Bakers Point, Pottery Road,
Dun Laoghaire, Co. Dublin,
Ireland, A96 KW29
T: +353 1 288 5006
F: +353 1 283 3466
E: info@csea.ie
W: www.csea.ie

VANTAGE DATA CENTERS

Client: **KILCABERY 110KV SUBSTATION & MV CLIENT COMPOUND**

Project: **OVERALL SITE LOCATION PLAN**

Dwg. Title: **21_115**

Drawn By: **DM** Date: **OCT 2021**

Checked By: **PM** Scale: **1:2500 @ A1**

Project Code: **21_115 - CSE - 00 - XX - DR - C - 1000**

Status Code: **S2** Suitability Description: **PRELIMINARY**

Revision: **P06** Project Status: **PRELIMINARY**