



**EXISTING FRONT ELEVATION**

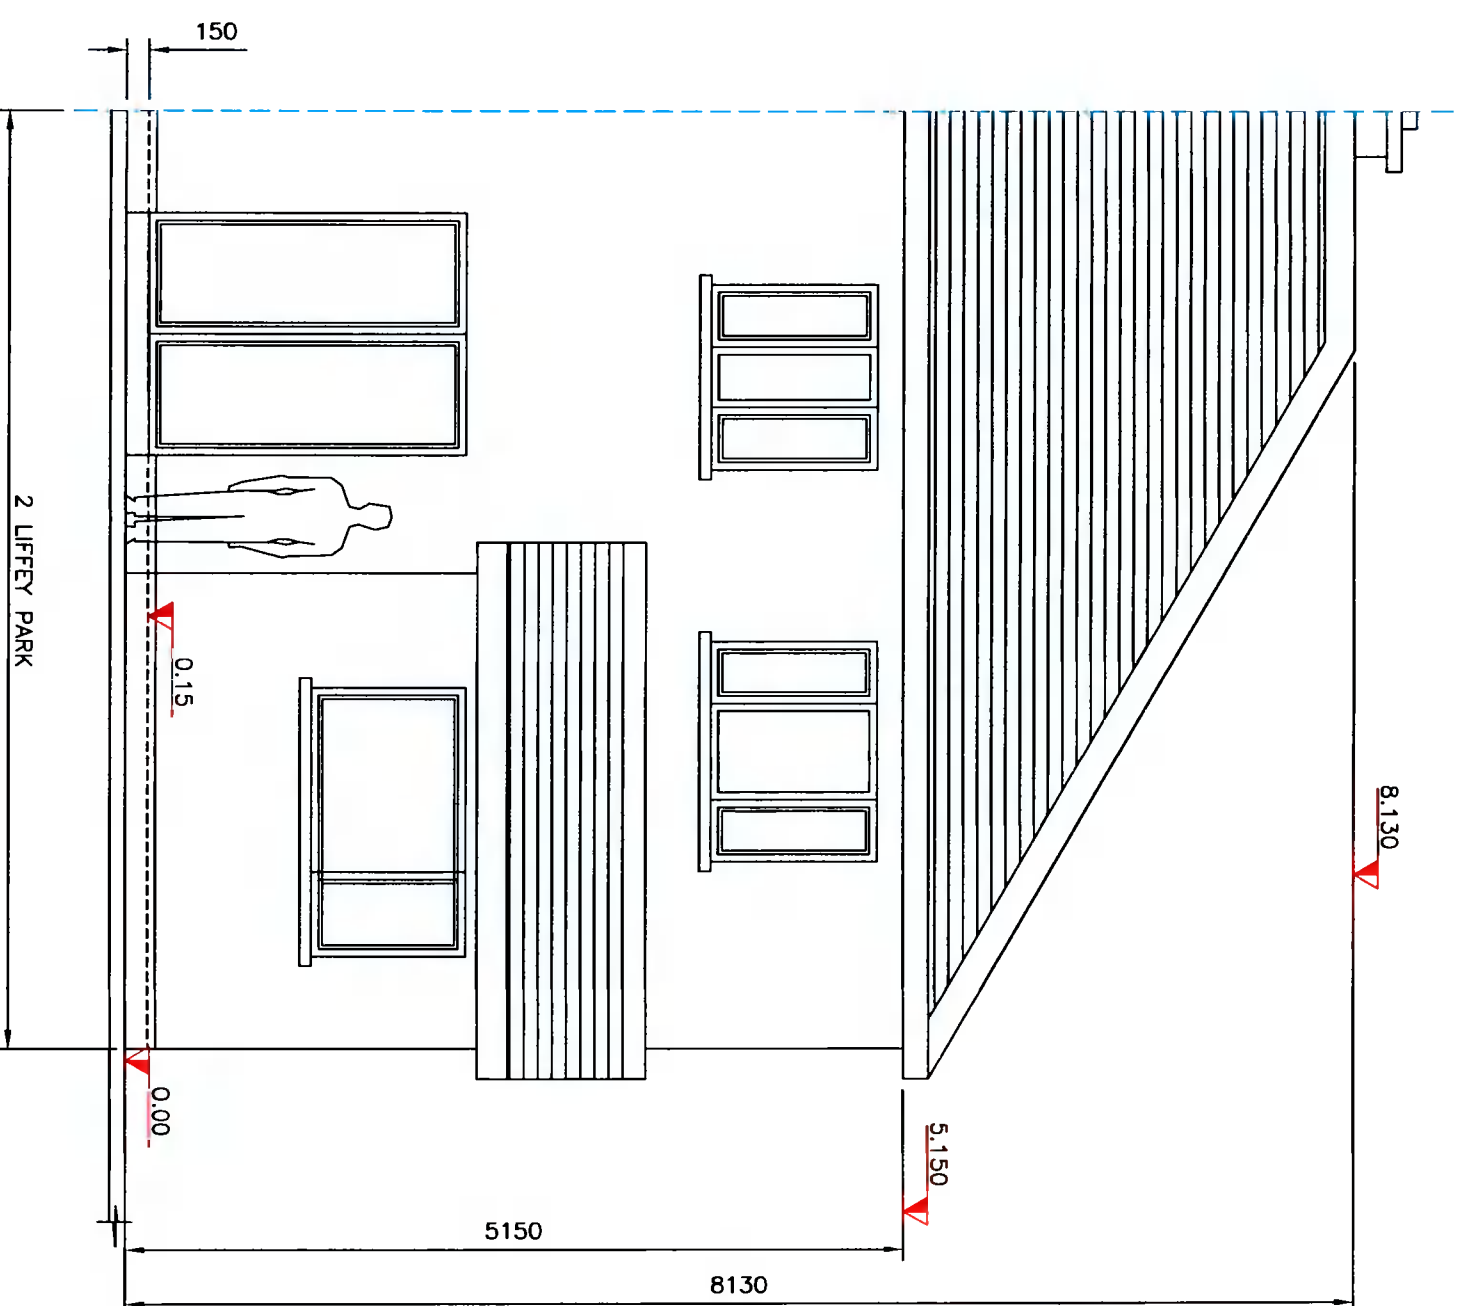

**EXISTING REAR ELEVATION**

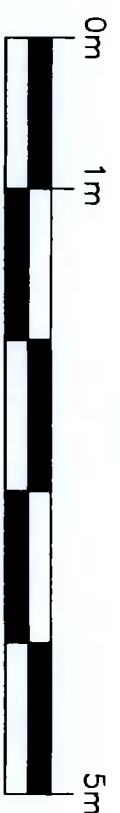

**EXISTING FRONT AND REAR ELEVATIONS**

The information contained in this drawing is confidential and must not be divulged to any third party without the written consent of Abes Design Services.



38 Larkfield Avenue  
Lucan  
Co. Dublin


No.2 Liffey Park  
Liffey Valley Park  
Lucan, Co. Dublin

EXISTING FRONT AND REAR ELEVATIONS

DRAWN	JOHN FORBES , 38 LARKFIELD AVE. , LUCAN, CO. DUBLIN
DATE	Jan 2022
SCALE	1:50 @ A3

Anthony Ivers

**LP - 3**

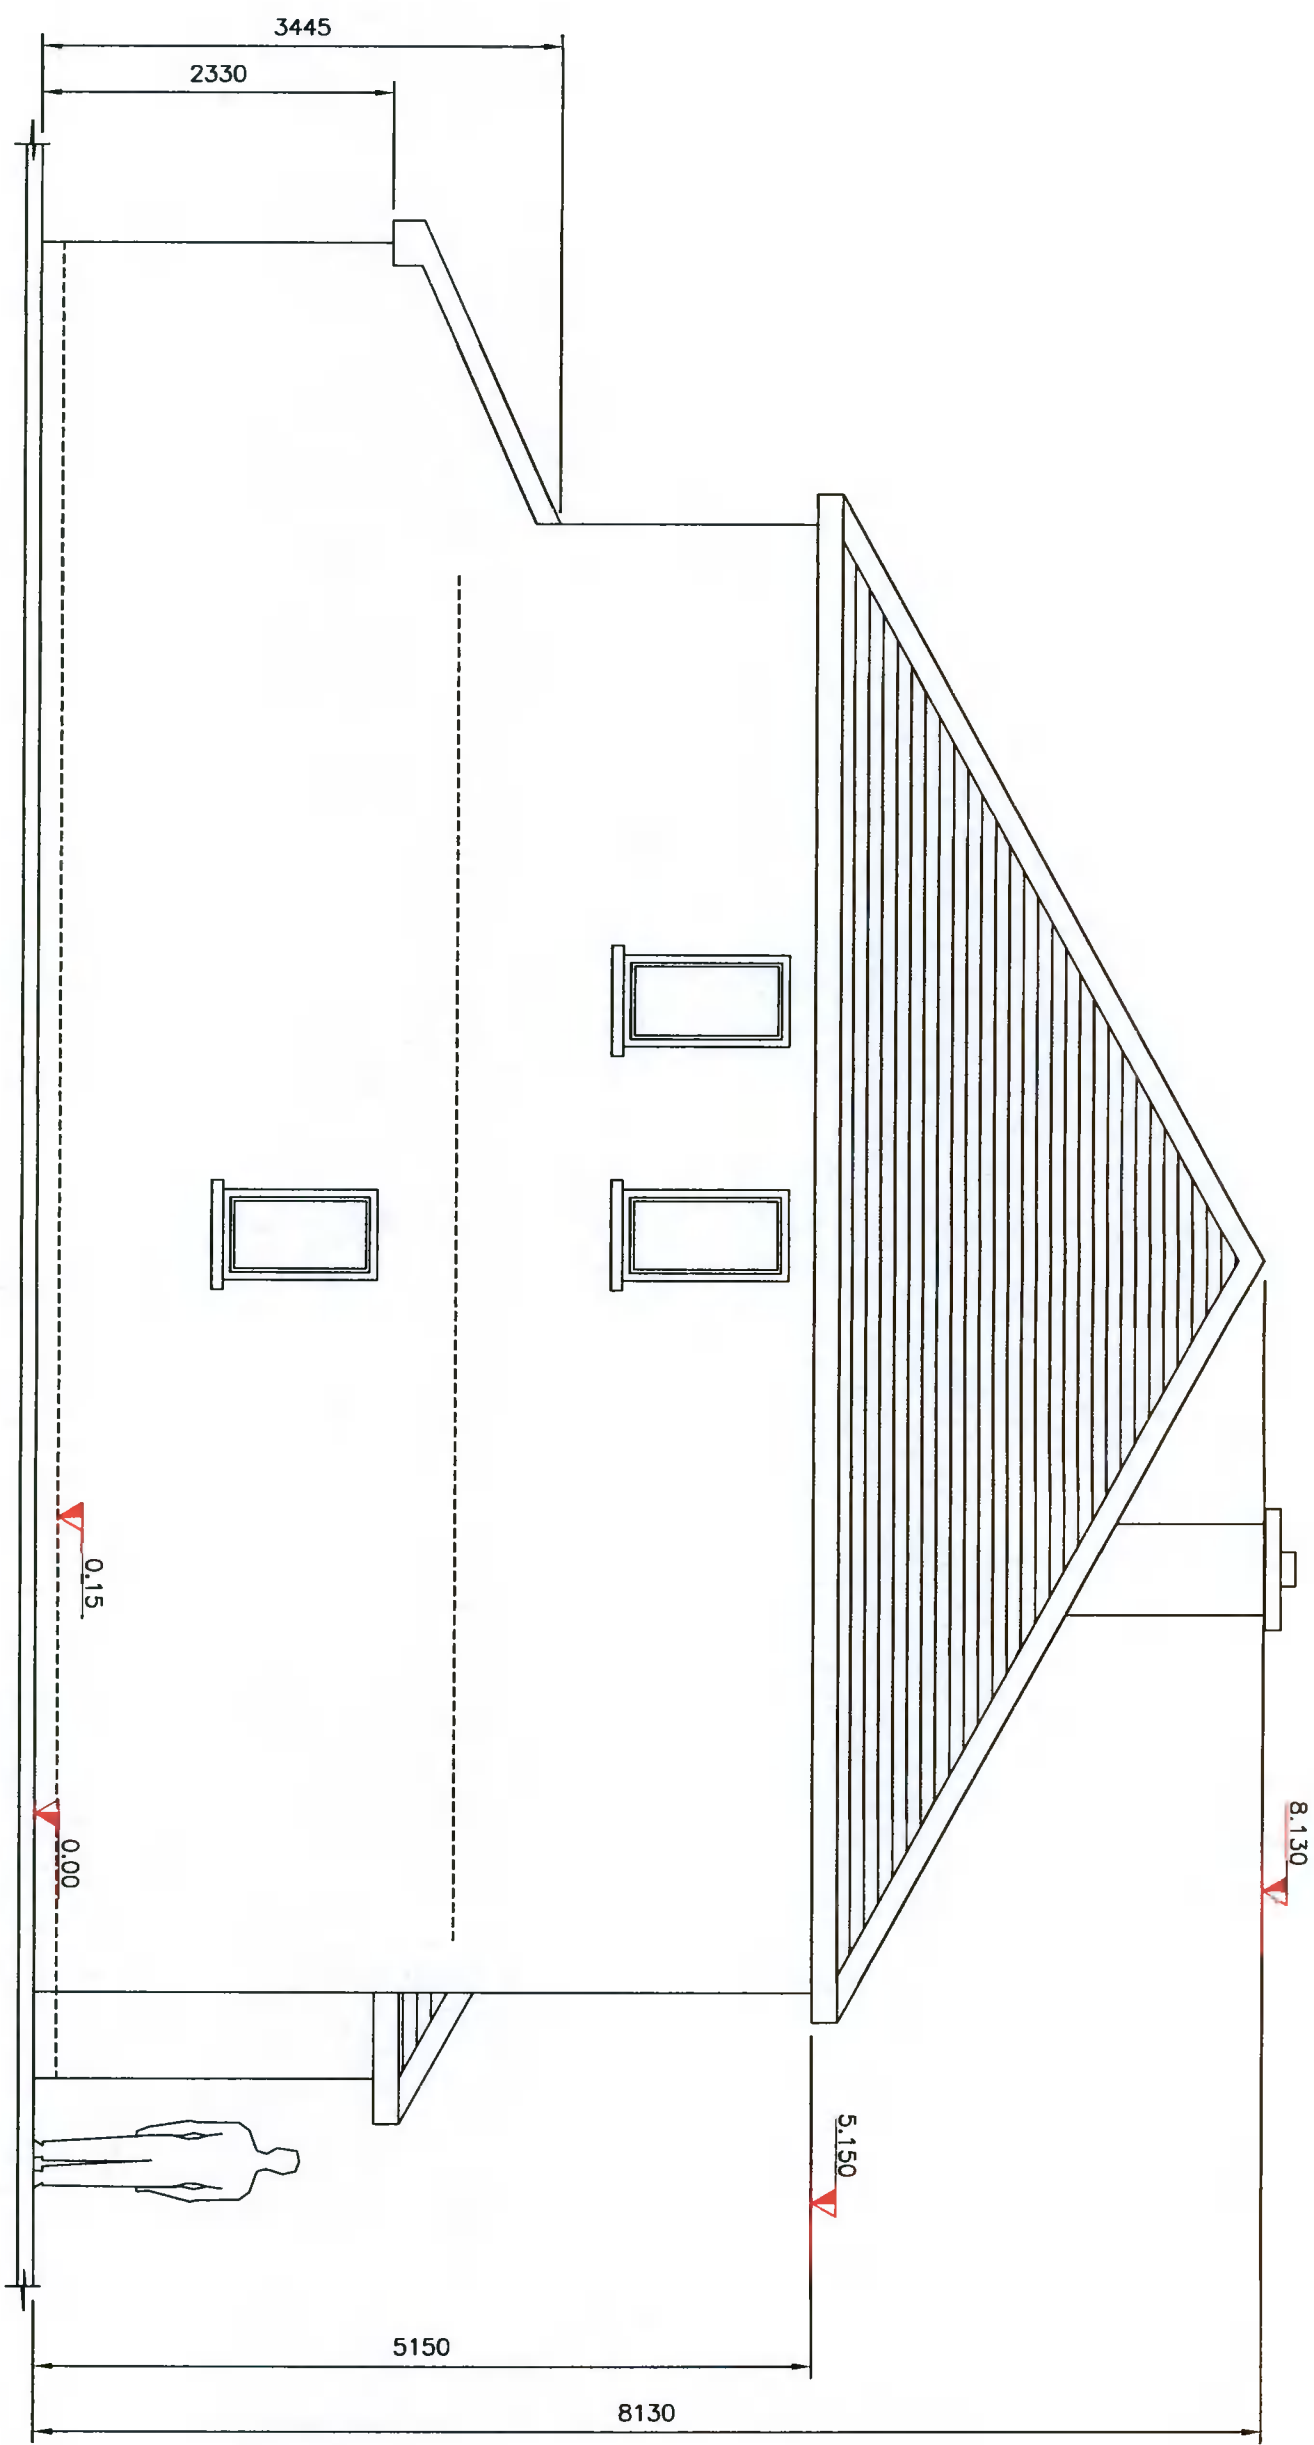

**EXISTING SIDE ELEVATION**



The information contained in this drawing is confidential and must not be divulged to any third party without the written consent of Abes Design Services.




38 Larkfield Avenue  
Lucan  
Co. Dublin

No.2 Liffey Park  
Liffey Valley Park  
Lucan, Co. Dublin


**EXISTING SIDE ELEVATION**

DRAWN	JOHN FORBES , 38 LARKFIELD AVE. , LUCAN, CO. DUBLIN
DATE	Jan 2022
SCALE	1:50 @ A3

Anthony Ivers

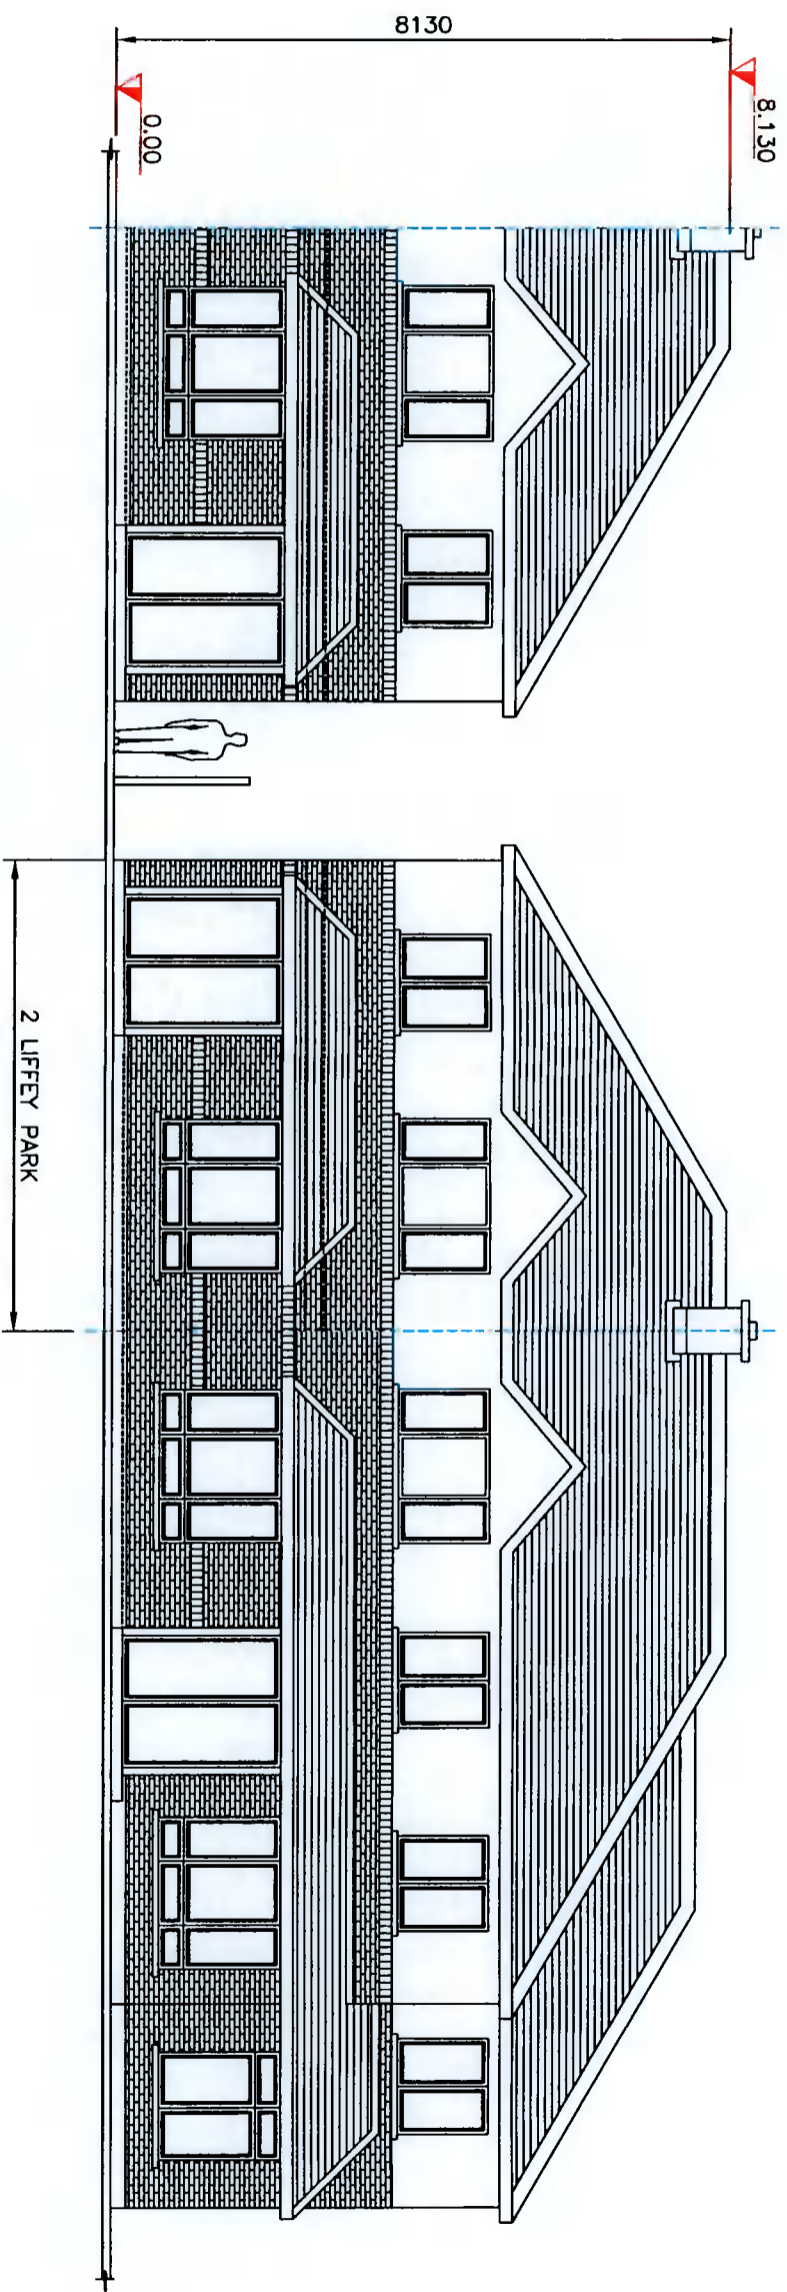

**EXISTING FRONT ELEVATION - CONTIGUOUS**

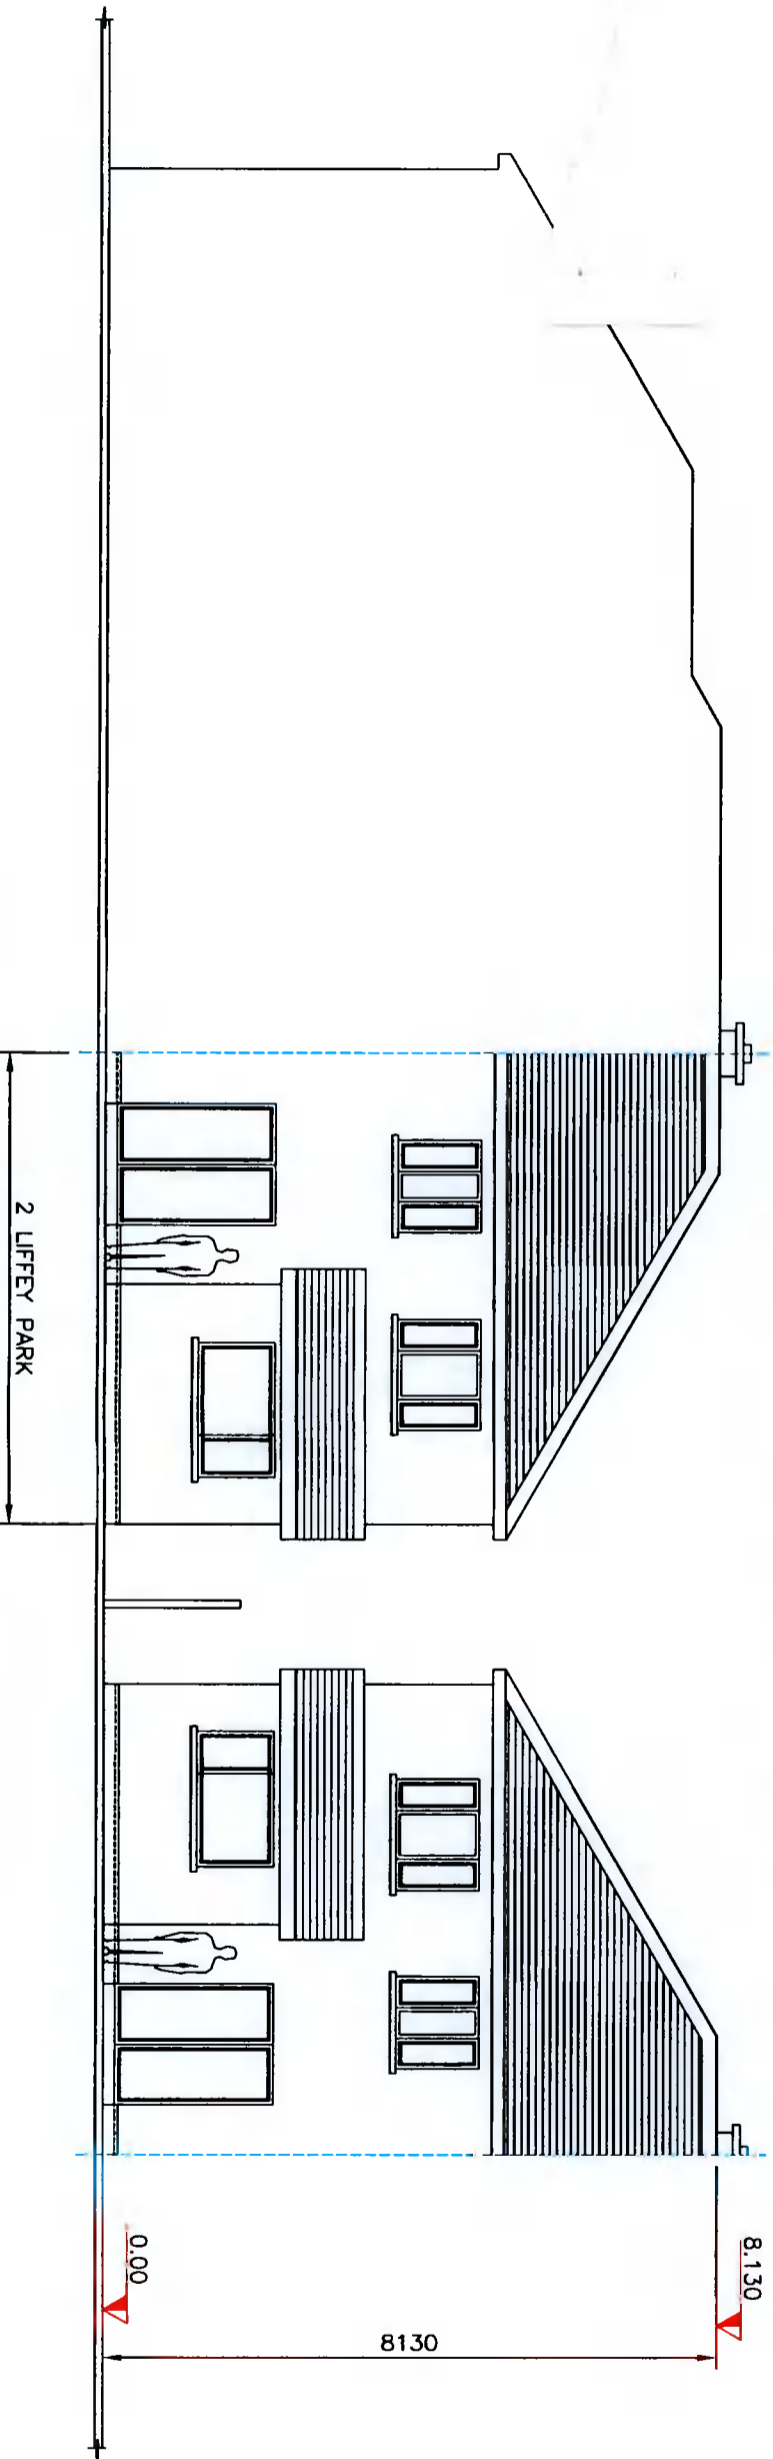

**EXISTING REAR ELEVATION - CONTIGUOUS**



The information contained in this drawing is confidential and must not be divulged to any third party without the written consent of 4bes Design Services.



38 Larkfield Avenue  
Lucan  
Co. Dublin

No.2 Liffey Park  
Liffey Valley Park  
Lucan, Co. Dublin

EXISTING FRONT AND REAR  
ELEVATIONS - CONTIGUOUS

DRAWN	JOHN FORBES , 38 LARKFIELD AVE. , LUCAN, CO. DUBLIN
DATE	Jan 2022
SCALE	1:100 @ A3

Anthony Ivers

LP - 5