

EXISTING GROUND FLOOR PLAN VIEW



The information contained in this drawing is confidential and must not be divulged to any third party without the written consent of 4bes Design Services.



38 Larkfield Avenue
Lucan
Co. Dublin


No.52 Liffey Close
Liffey Valley Park
Lucan, Co. Dublin

EXISTING GROUND FLOOR PLAN VIEW

DRAWN	JOHN FORBES , 38 LARKFIELD AVE. , LUCAN, CO. DUBLIN
DATE	Jan 2022
SCALE	1:50 @ A3

Niall and Caragh Bates

LC - 1

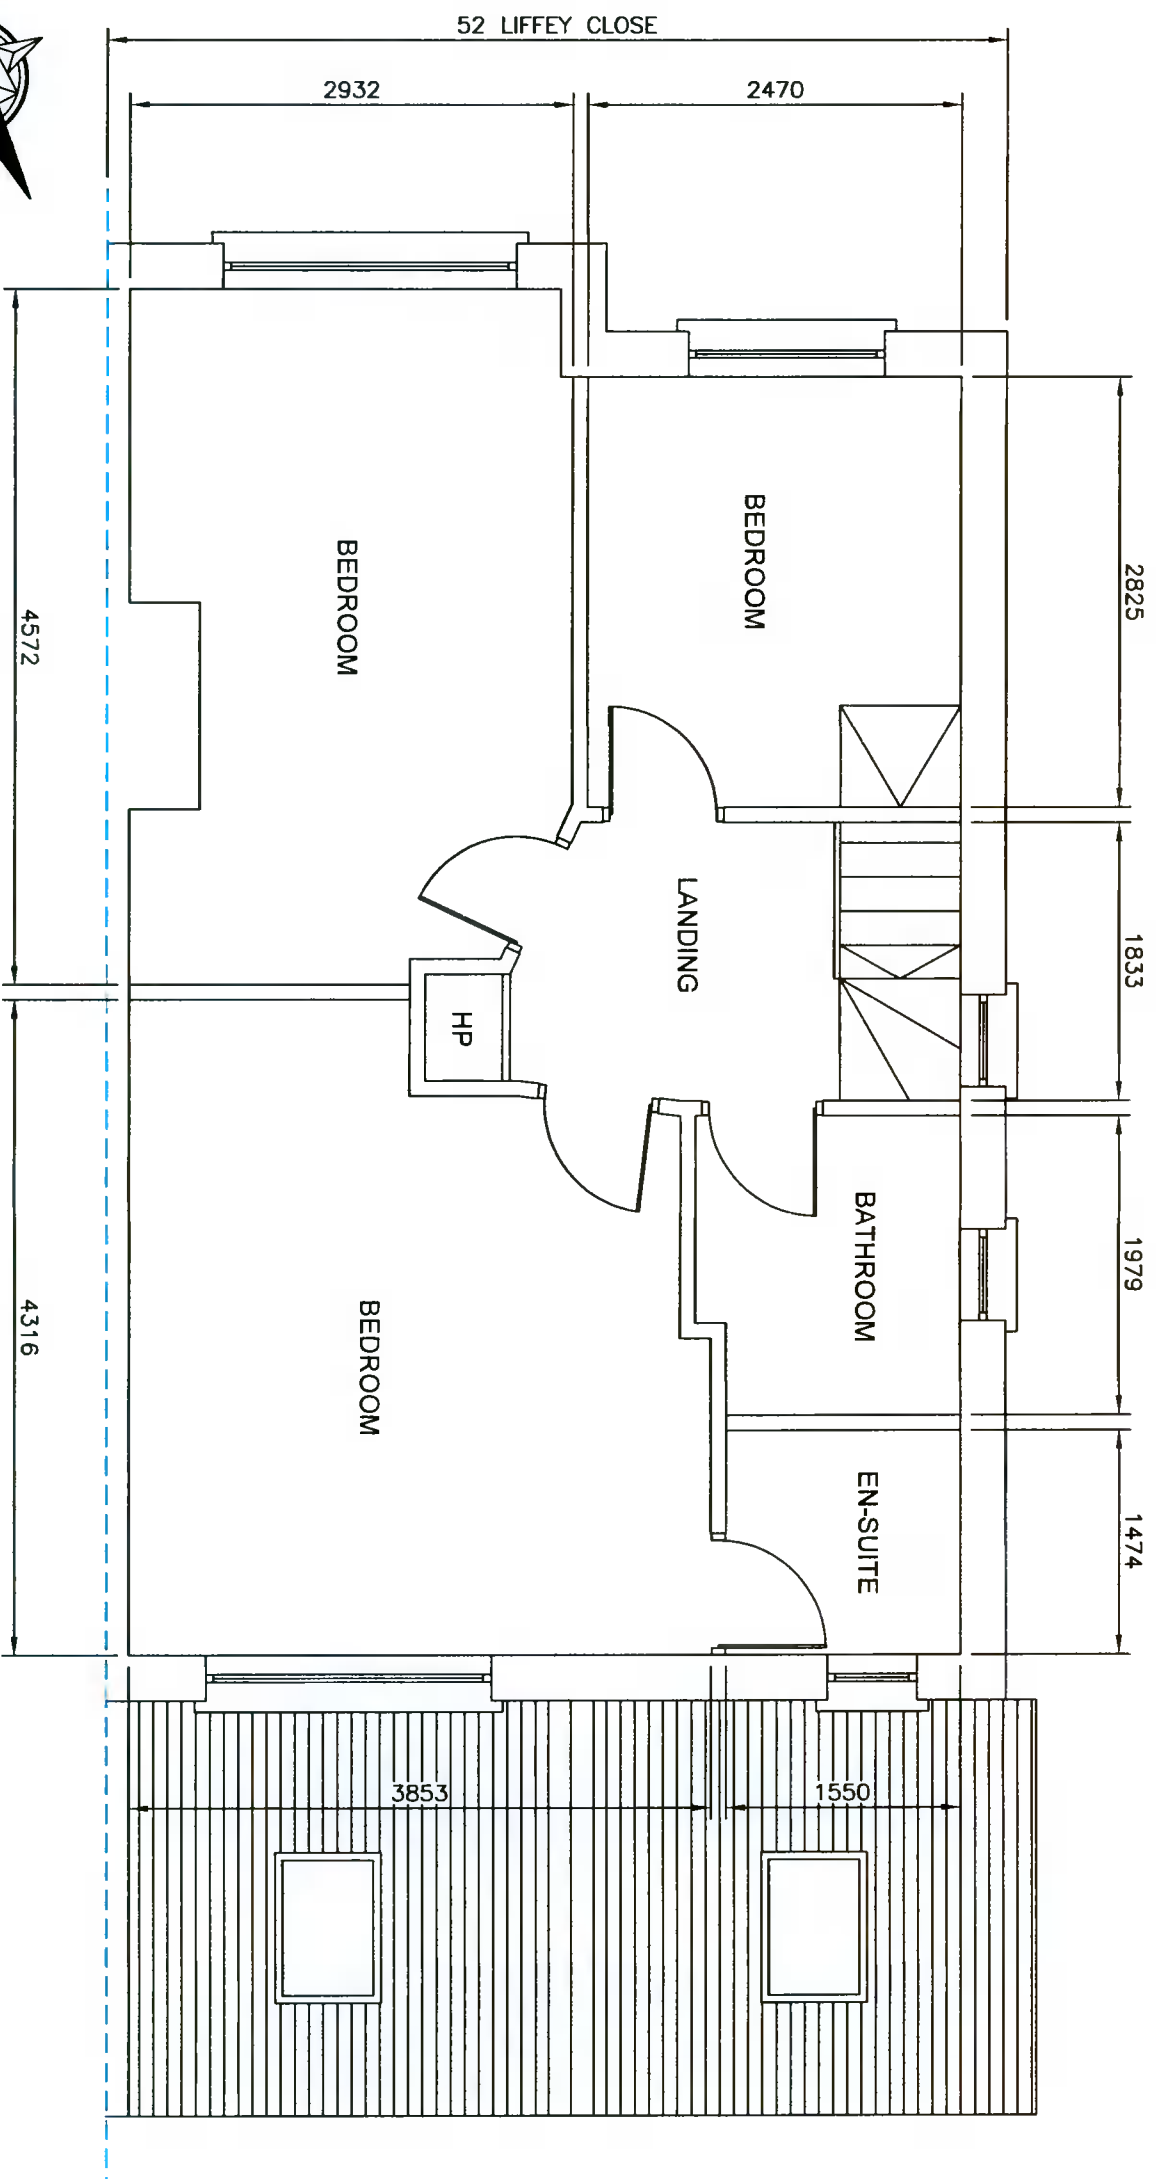

EXISTING FIRST FLOOR PLAN VIEW



The information contained in this drawing is confidential and must not be divulged to any third party without the written consent of Abes Design Services.



38 Larkfield Avenue
Lucan
Co. Dublin

No.52 Liffey Close
Liffey Valley Park
Lucan, Co. Dublin

EXISTING FIRST FLOOR PLAN VIEW

DRAWN	JOHN FORBES , 38 LARKFIELD AVE. , LUCAN, CO. DUBLIN
DATE	Jan 2022
SCALE	1:50 @ A3

Niall and Caragh Bates

LC-2