

PROPOSED SIDE ELEVATION



The information contained in this drawing is confidential and must not be divulged to any third party without the written consent of Abes Design Services.




38 Larkfield Avenue
Lucan
Co. Dublin

No.52 Liffey Close
Liffey Valley Park
Lucan, Co. Dublin


PROPOSED SIDE ELEVATION

DRAWN	JOHN FORBES , 38 LARKFIELD AVE. , LUCAN, CO. DUBLIN	Niall and Caragh Bates
DATE	Jan 2022	
SCALE	1:50 @ A3	

LC-9

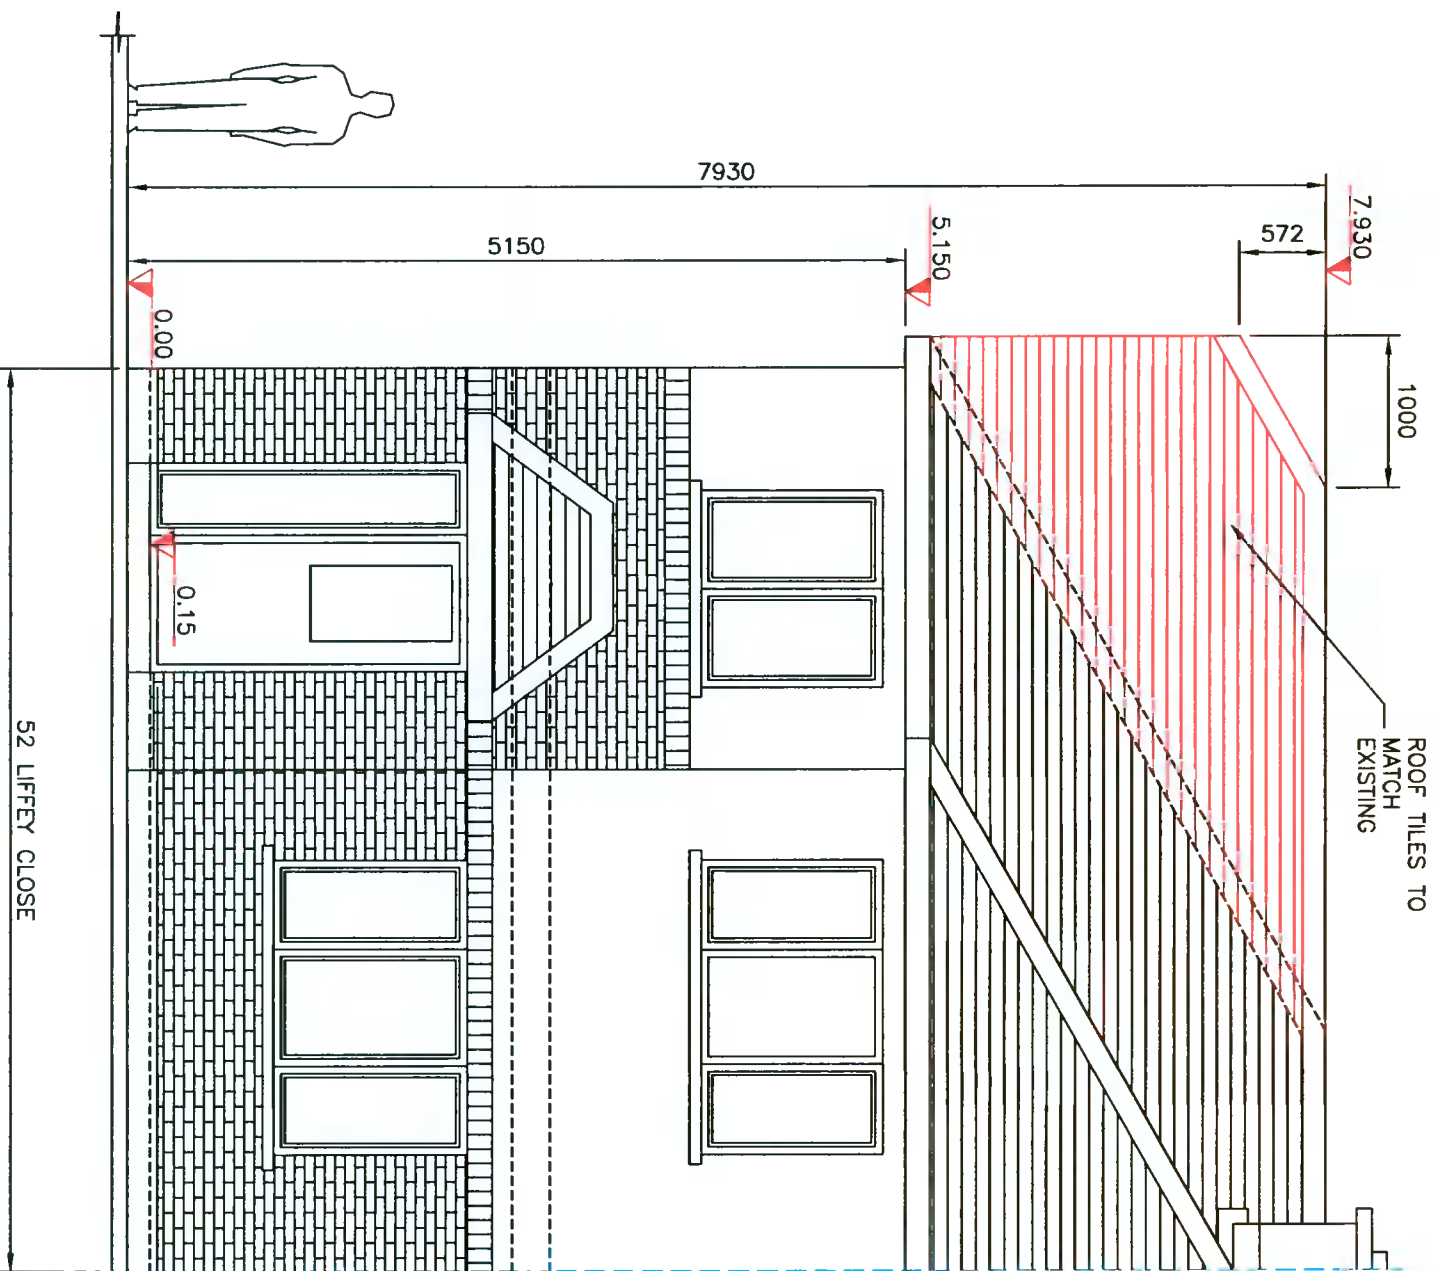

PROPOSED FRONT ELEVATION

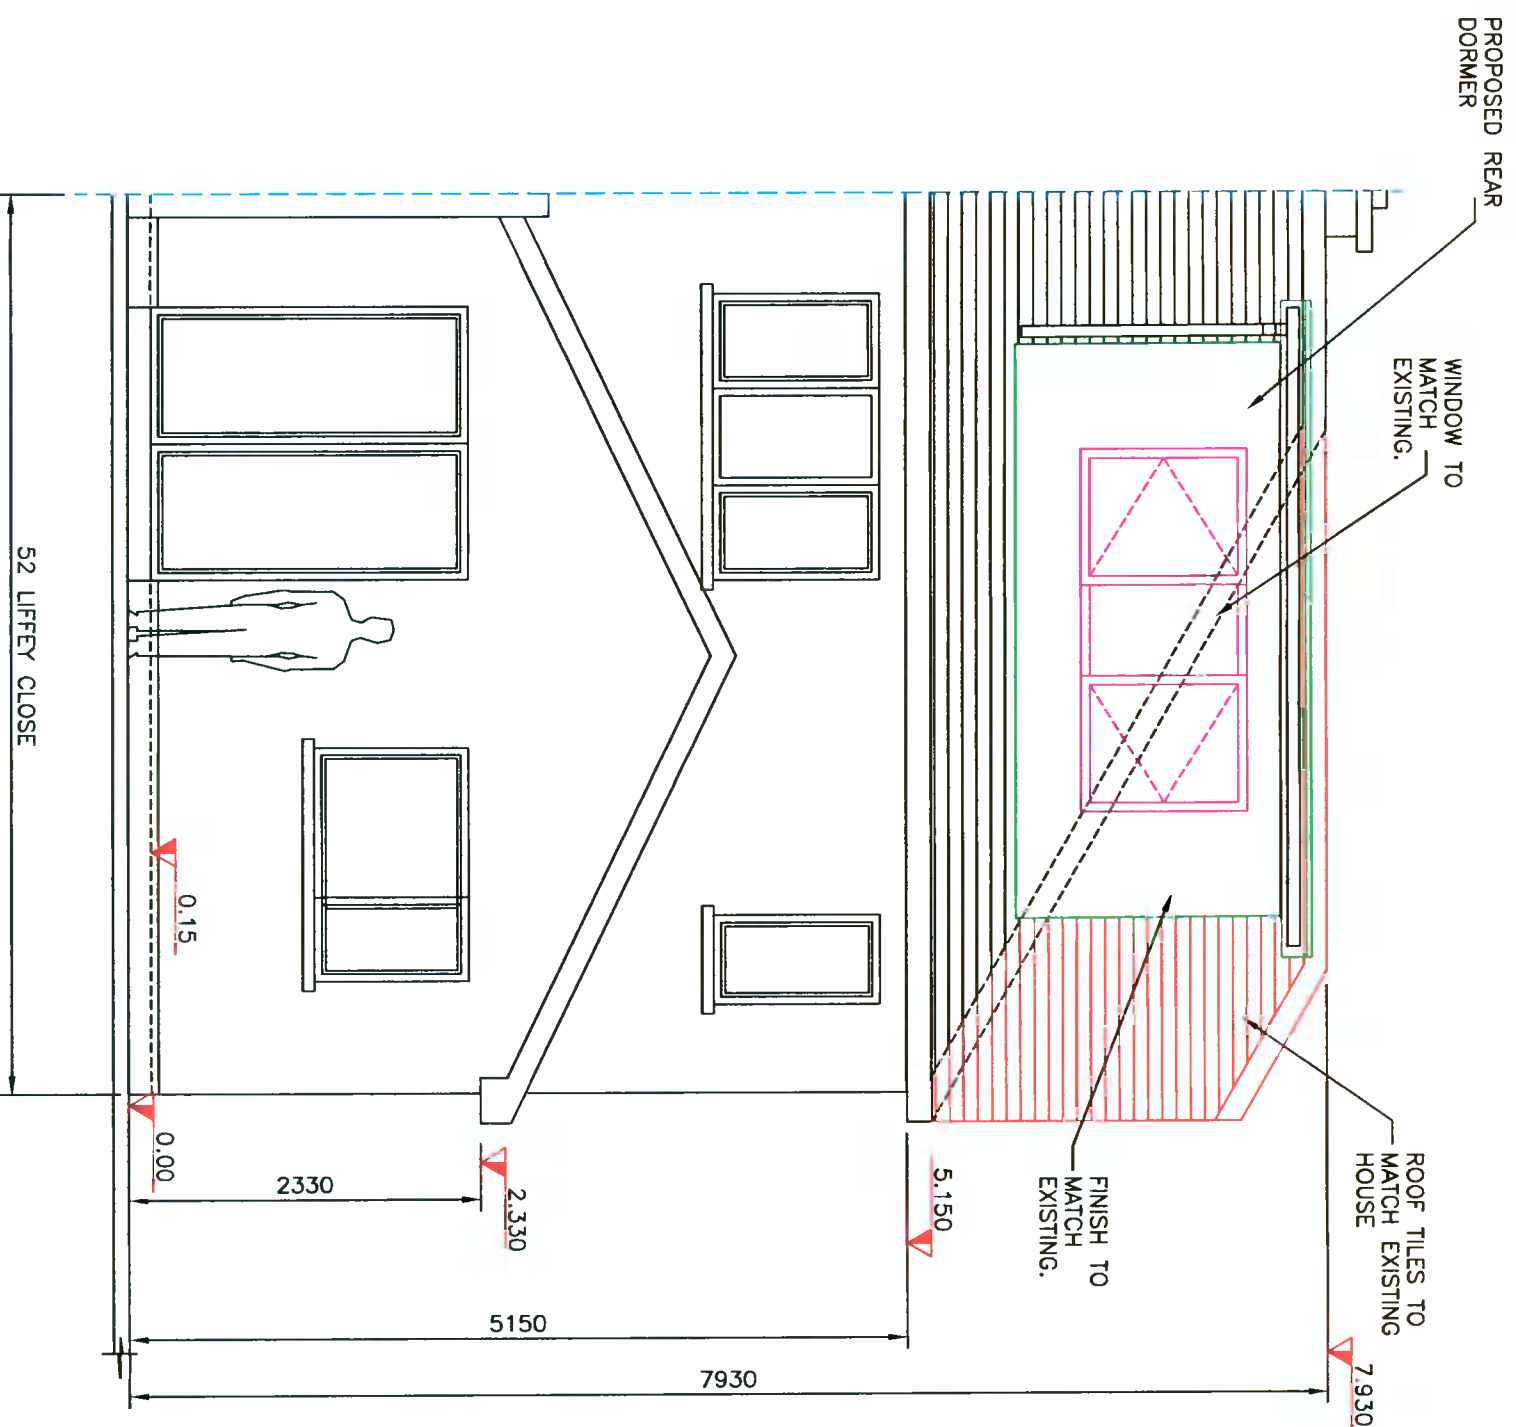

PROPOSED REAR ELEVATION



The information contained in this drawing is confidential and must not be divulged to any third party without the written consent of 4bes Design Services.



38 Larkfield Avenue
Lucan
Co. Dublin


No.52 Liffey Close
Liffey Valley Park
Lucan, Co. Dublin

**PROPOSED FRONT AND REAR
ELEVATIONS**


DRAWN	JOHN FORBES , 38 LARKFIELD AVE. , LUCAN, CO. DUBLIN
DATE	Jan 2022
SCALE	1:50 @ A3

Niall and Caragh Bates

LC - 8

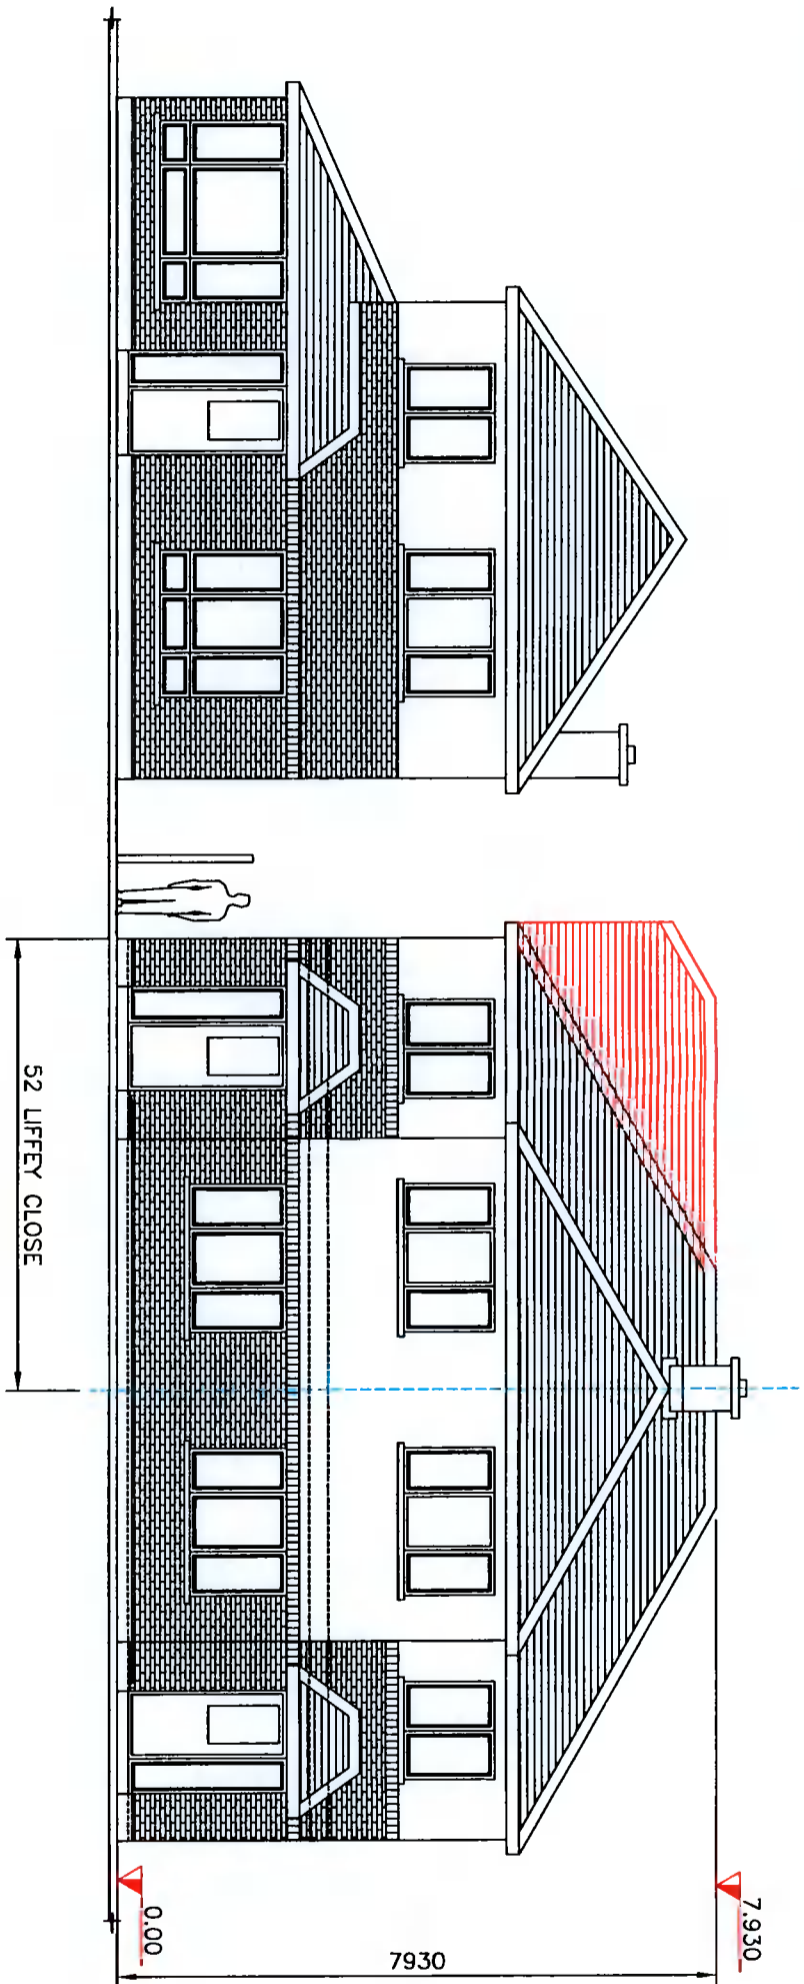

EXISTING FRONT ELEVATION - CONTIGUOUS

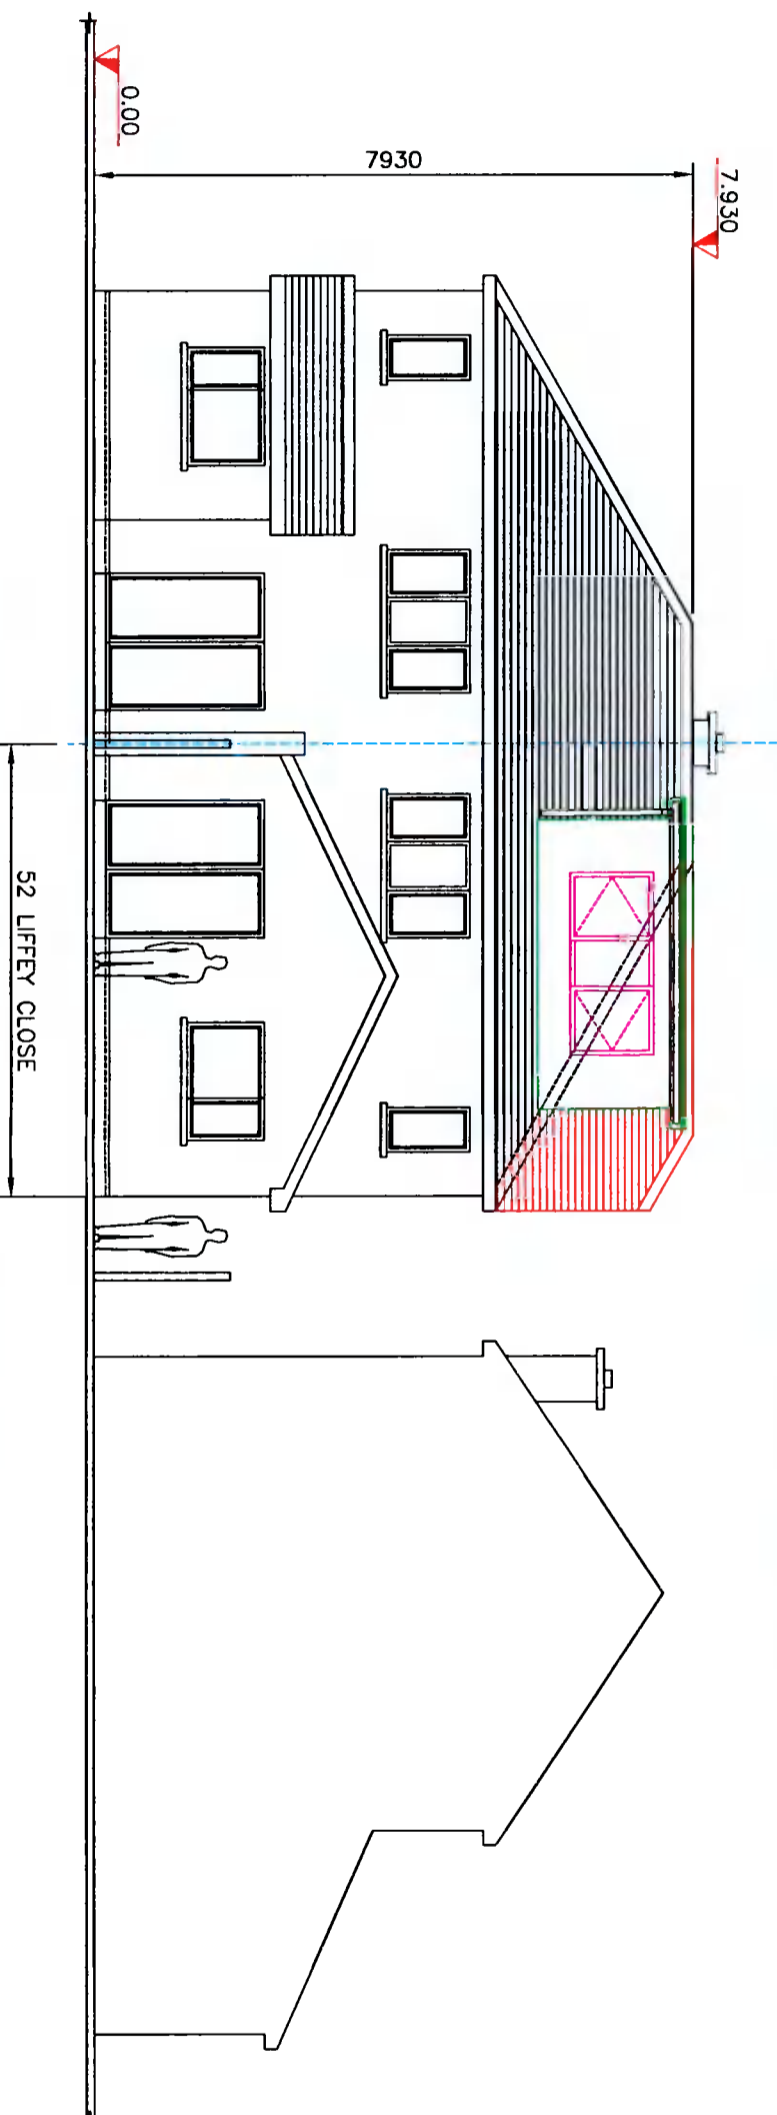

EXISTING REAR ELEVATION - CONTIGUOUS



The information contained in this drawing is confidential and must not be divulged to any third party without the written consent of Abes Design Services.



38 Larkfield Avenue
Lucan
Co. Dublin

No.52 Liffey Close
Liffey Valley Park
Lucan, Co. Dublin

**PROPOSED FRONT AND REAR
ELEVATIONS - CONTIGUOUS**

DRAWN	JOHN FORBES , 38 LARKFIELD AVE. , LUCAN, CO. DUBLIN
DATE	Jan 2022
SCALE	1:100 @ A3

Niall and Caragh Bates

LC - 11