


ADDITIONAL INFORMATION
REF: SD21B/0613
SATISFIES CONDITIONS 1 & 2

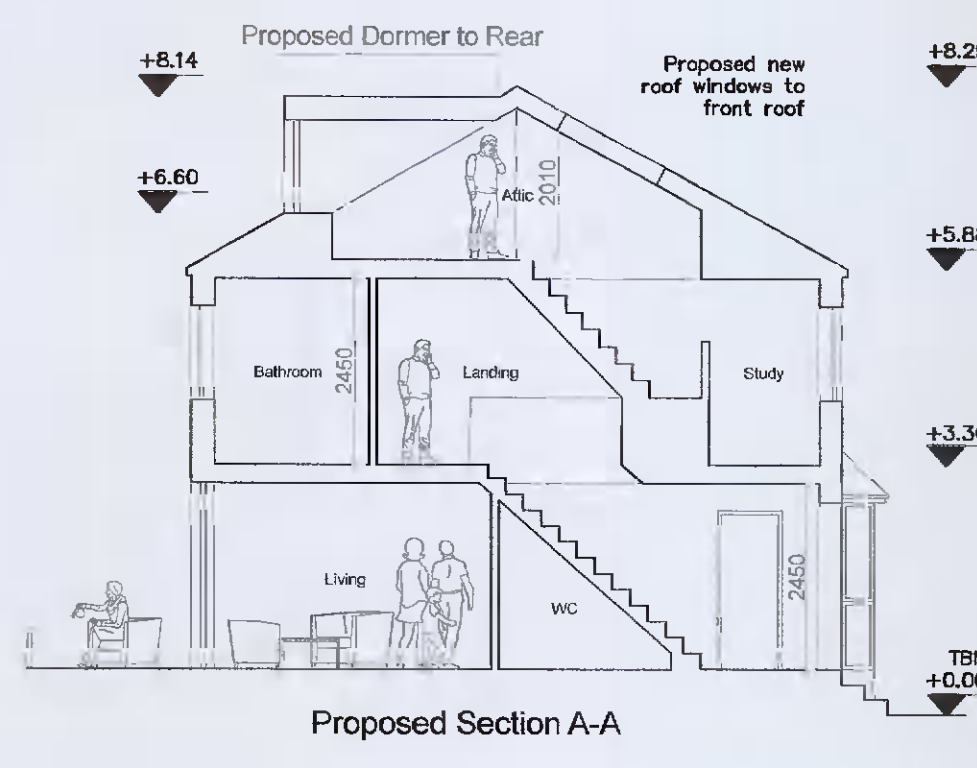

CLIENT TIM SPARSIS	
ADDITIONAL INFORMATION REF: SD21B/0613	
PROJECT PERMISSION FOR 2 STOREY EXTENSION TO EACH SIDE SINGLE STOREY TO REAR 2 DORMERS TO REAR, 3 ROOF WINDOWS TO FRONT, 2.4 M SIDE BOUNDARY	
SCALE: 1:100, 1:200	DATE: 26.02.2022
CHECKED: AD	DRAWN: SN
Address 2255-T.Sparis Drg.no: 2255/PLN/AI/01	
458 ORWELL PARK GREEN TEMPLEOGUE CO DUBLIN	
DRAWING NUMBER	REVISION
PLAN-01	00