



Lands in ownership of Applicants parents. —
 Subject Site. —

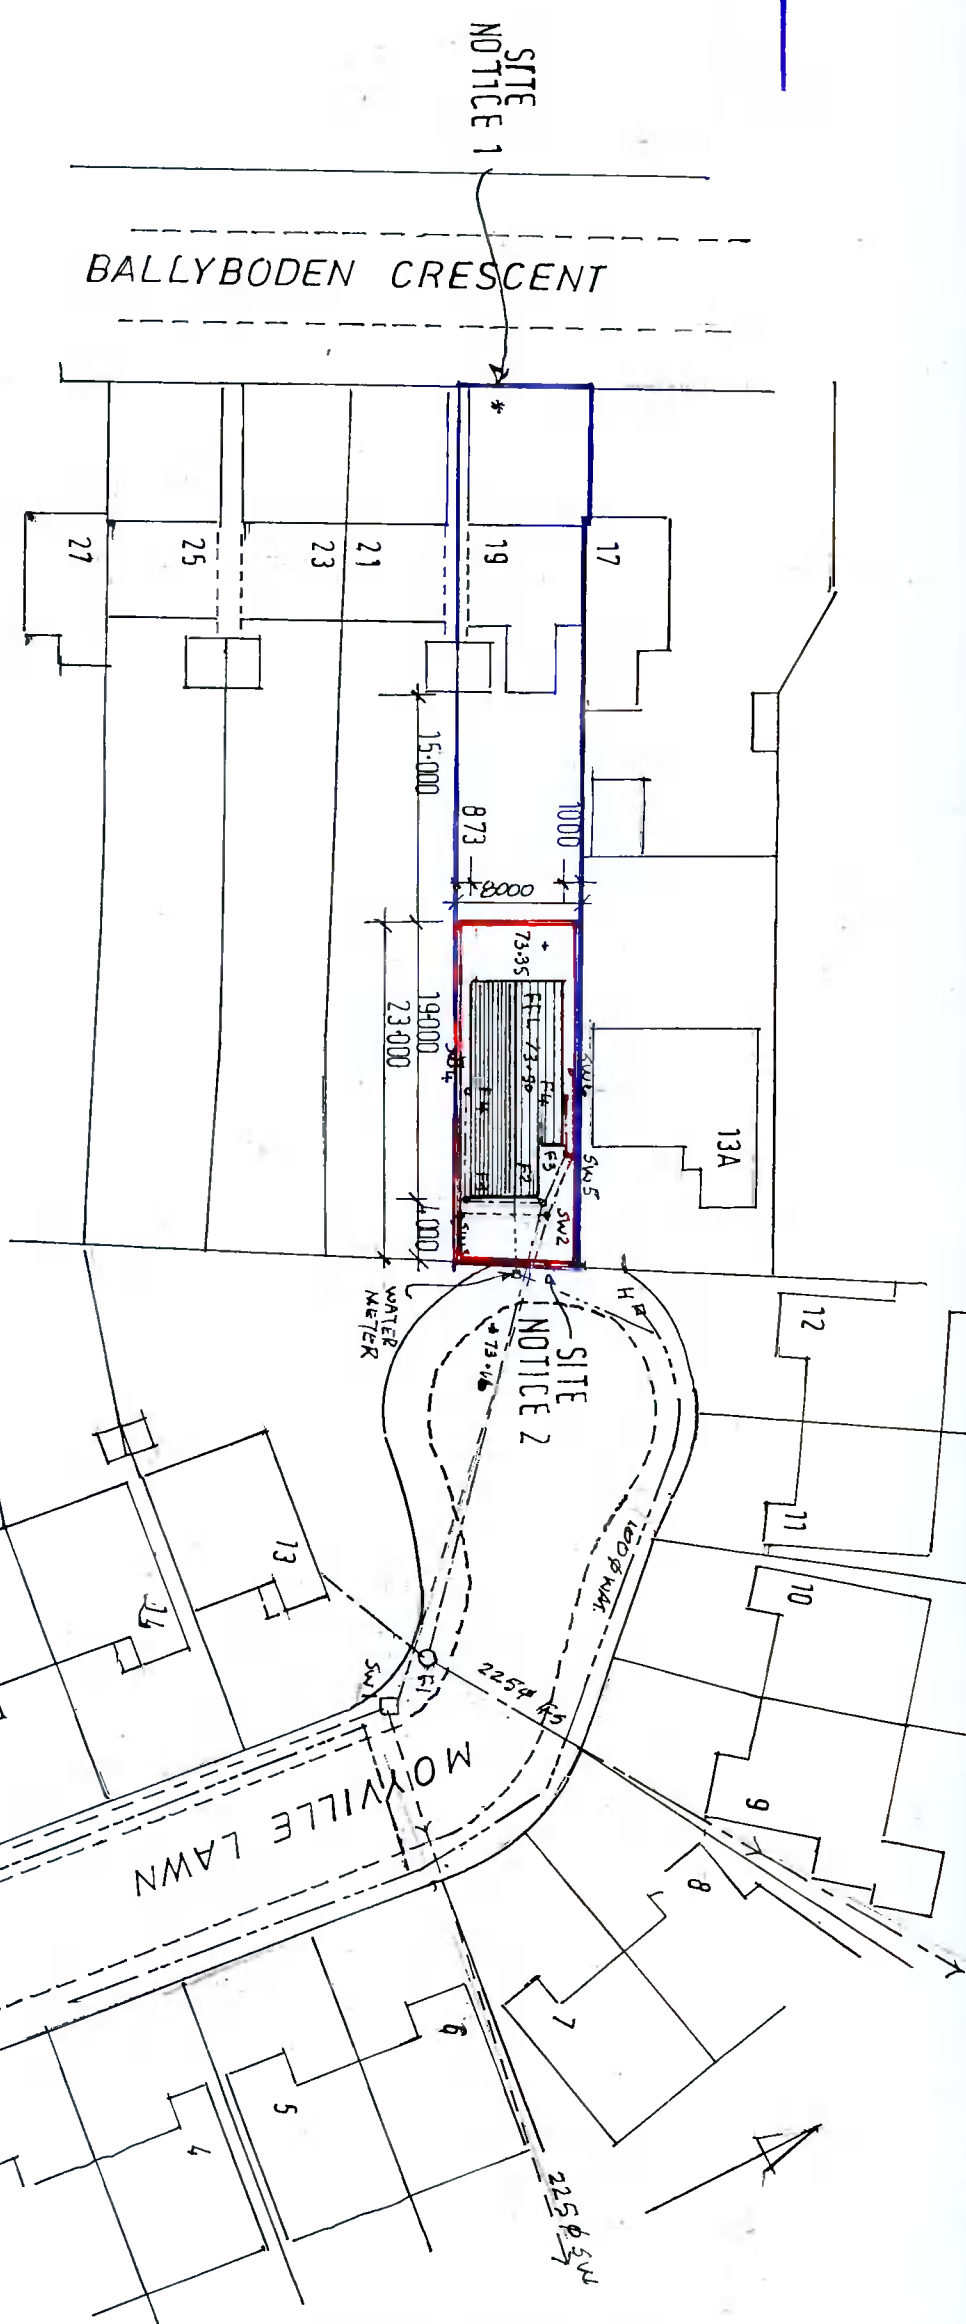

SITE LAYOUT

FOUL SEWER
 Scale 1:200 Horizontal
 1:50 Vertical

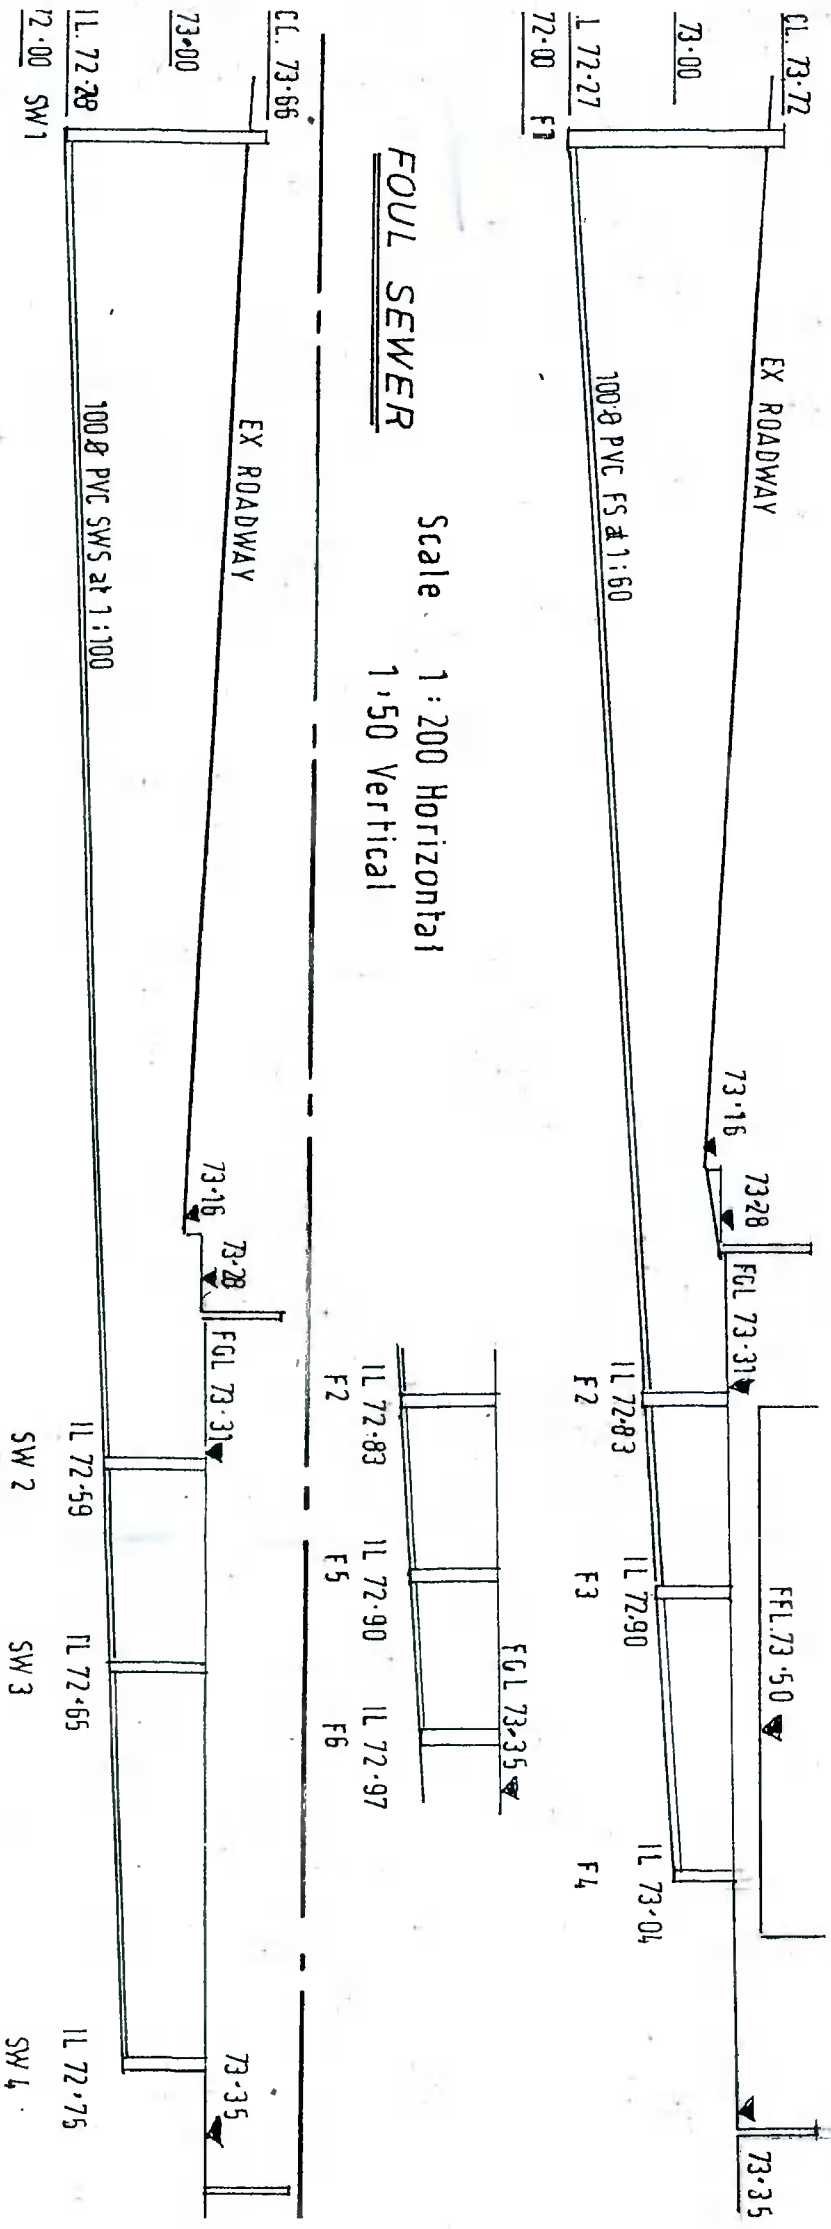

Design & Techniques:
 architectural design - planning - work inspections
 37, oshgrove park, noos, county kildare, w91 CH2D 087.252.3859 / e-mail: edav37@gmail.com © 2021

Project: PROPOSED 2BED DWELLING AT MOYVILLE LAWN, RATHFARHAM DUBLIN 16
 The: SITE LAYOUT + DRAINAGE LEVELS
 Drawn: ED Status: 1:500 Scale: 1:500 Date: 06/7/2021

Drawing No: W07-01