

DesigndraftTechniques.


architectural design • planning • wala inspections
 37, Ashgrove Park, Nons. County Kildare W01 CHZD 087 252,98597.e • mob 000373@gmail.com

Project: PROPOSED 2 BED DWELLING AT MOYVILLE LAWN, RATHFARHAM DURLIN 16

Title: SITE LAYOUT • DRAINAGE LEVELS

Date: 04/7/2021 Scale: 1:500 Status: DROWN ED Drawing No: W07 - 01A

REV A - REAR GARDEN DIMENSION ADDED - 23/02/22

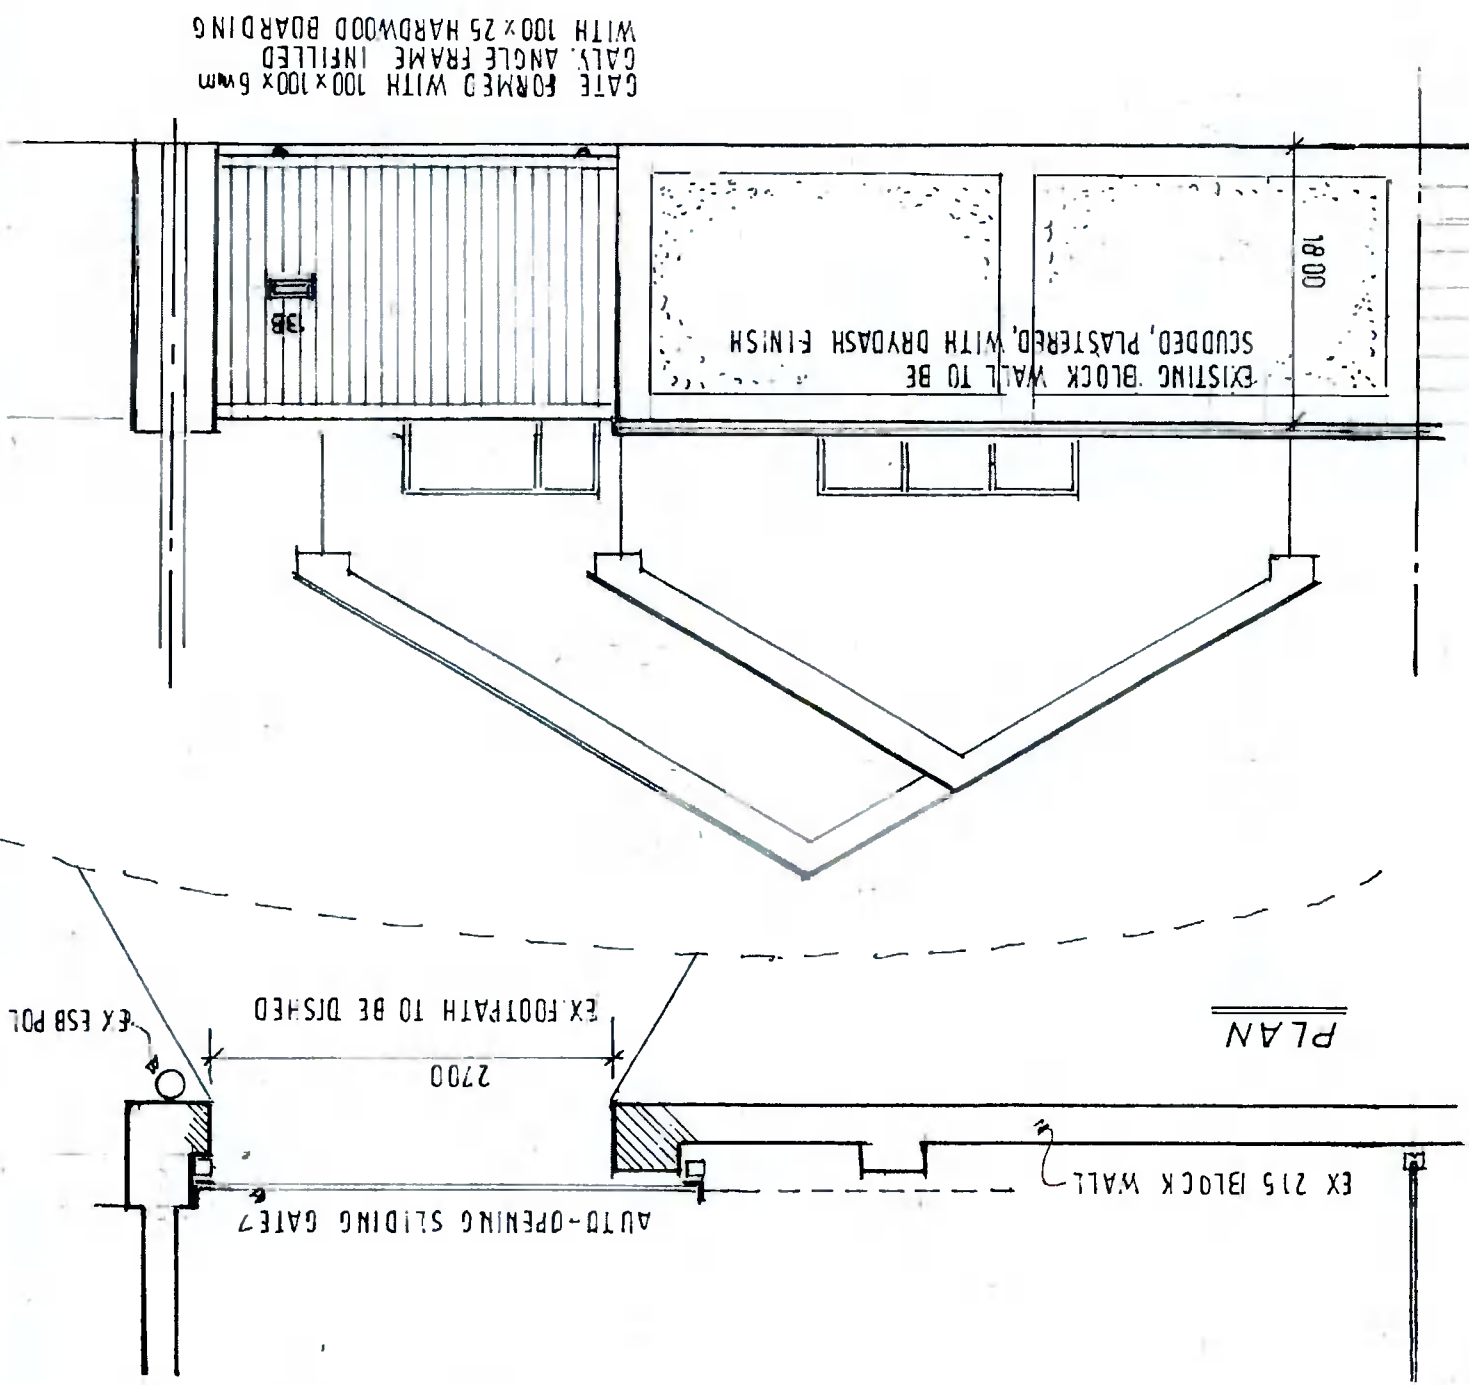

Date: Feb 2022 Scale: 1:50 Status: Drawn, ED Drawing No: W07-03

Title: ENTRANCE GATE DETAILS

Project: DEVELOPMENT AT MOVILLE LAWN BALLYBOOEN DUBLIN 16 © 2022

Design Draft Techniques. architectural design - planning - work inspections. 37, ashgrove park, naas, county kildare, W91 CH2D 087-252,3859 / e-mail, edav37@gmail.com

A/0054