

© MCK Engineers Ltd trading as MCK Consulting
 This drawing and any design herein is the copyright of the Consultants and must not be reproduced without their written consent.
 All drawings remain the property of the Consultants.
 Figures shown are only to be taken from this drawing.
 All dimensions to be checked on site.
 Consider to be informed immediately of any discrepancies before work proceeds.

Planning Pack Map



CENTRE COORDINATES:
 ITM 699332,728413

PUBLISHED: 15/12/2021
ORDER NO.: 50239984_1

MAP SERIES: 1:2,500
MAP SHEETS: 3387-B

COMPILED AND PUBLISHED BY:
 Ordnance Survey Ireland,
 Phoenix Park,
 Dublin 8,
 Ireland.

Unauthorised reproduction infringes Ordnance Survey Ireland and Government of Ireland copyright.


All rights reserved.
 No part of this publication may be copied, reproduced or transmitted in any form or by any means without the prior written permission of the copyright owners.

The representation on this map of a road, track or footpath is not evidence of the existence of a right of way.

Ordnance Survey maps never show legal property boundaries, nor do they show ownership of physical features.

© Suirbhéireacht Ordanáls Éireann, 2021
 © Ordnance Survey Ireland, 2021
 www.osi.ie/copyright

LEGEND:
<http://www.osi.ie>;
 search 'Large Scale Legend'

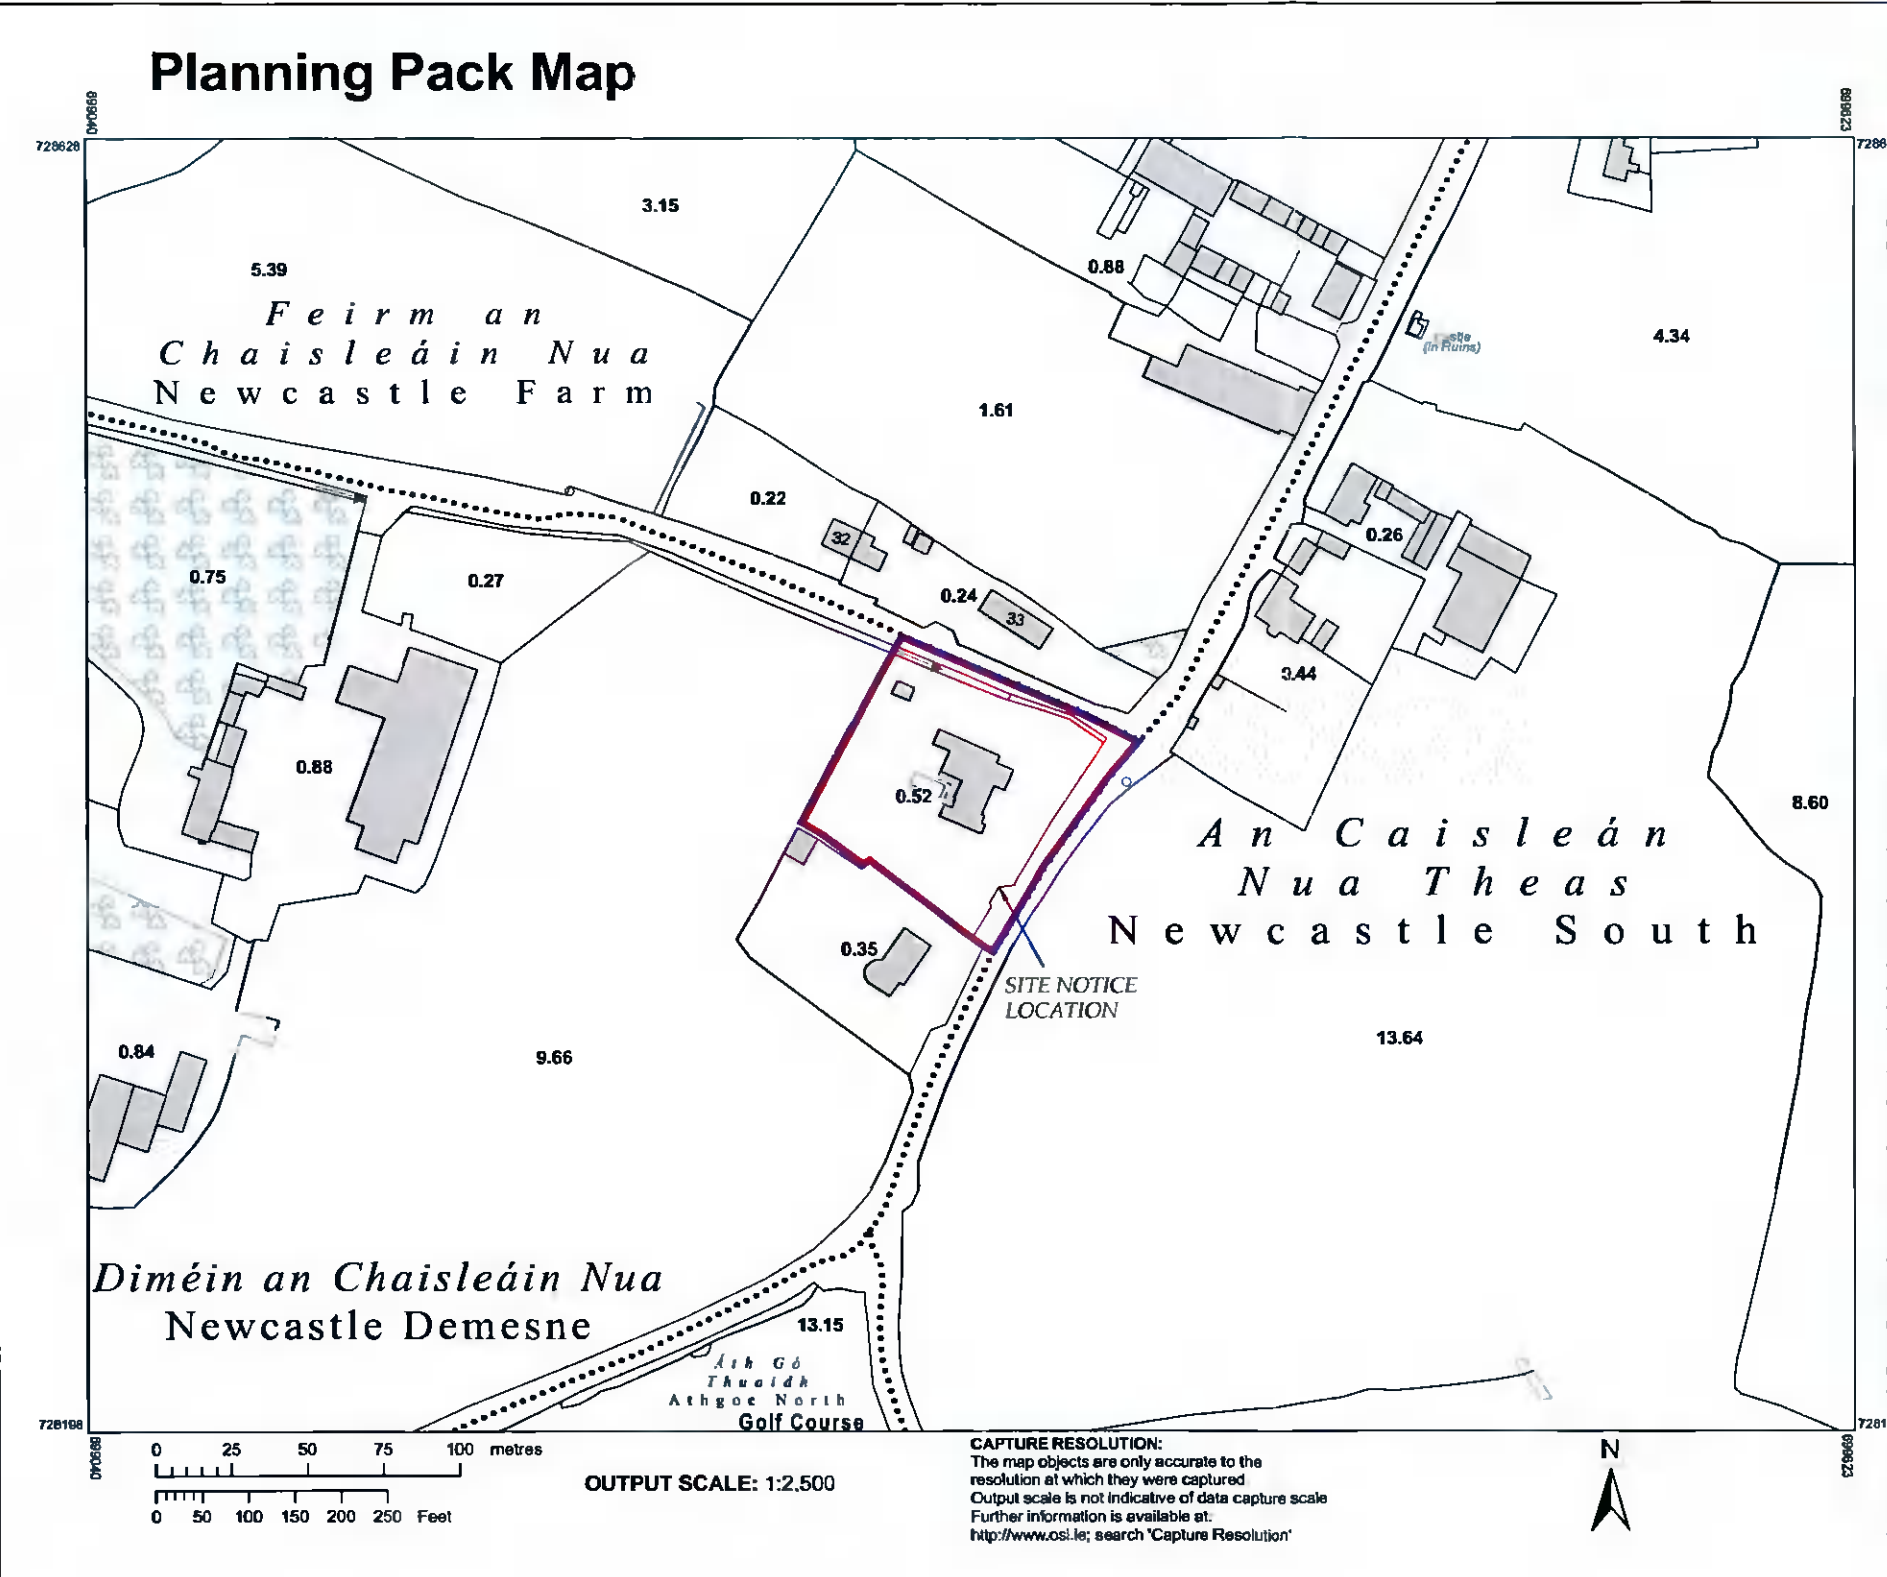

Diméin an Chaisleáin Nua
 Newcastle Demesne

An Caisleán Nua Theas
 Newcastle South

Feirm an Chaisleáin Nua
 Newcastle Farm

Ath Gó TÁuaidh
 Athgao North
 Golf Course



OUTPUT SCALE: 1:2,500

CAPTURE RESOLUTION:
 The map objects are only accurate to the resolution at which they were captured.
 Output scale is not indicative of data capture scale.
 Further information is available at:
<http://www.osi.ie>; search 'Capture Resolution'



Rev	By	Amendments	Date

Drawn By: CD	Tech. Check:
Scale: 1:2500 @ A3	Eng. Check:
Date: 12/01/2022	Approved:
Stage: Planning	

Client:
 Paul Begley

Job:
 Hillview, Athgao Road, Newcastle,
 Co. Dublin, D22 N278

Drawing title:
 Planning Pack Map



UNIT 6 FARBILL HOUSE, ATHLONE RD,
 KINNEGAD, CO. WESTMEATH

(044) 93 10287

info@mck.ie

Drawing No: 201-167-13	Rev: P0
---------------------------	------------