

© DMCK Engineers Ltd trading as MCK Consulting
 This drawing and any design herein is the copyright of the Consultants and must not be reproduced without their written consent.
 All drawings remain the property of the Consultants.
 Figures & dimensions only to be taken from this drawing.
 All dimensions to be checked on site.
 Consultants to be informed immediately of any discrepancies before work proceeds.

Planning Pack Map



CENTRE COORDINATES:
 ITM 699332,728413

PUBLISHED: 15/12/2021
ORDER NO.: 50239984_1

MAP SERIES: 1:2,500
MAP SHEETS: 3387-B

COMPILED AND PUBLISHED BY:
 Ordnance Survey Ireland,
 Phoenix Park,
 Dublin 8,
 Ireland.

Unauthorised reproduction
 infringes Ordnance Survey Ireland
 and Government of Ireland
 copyright.



All rights reserved.
 No part of this publication may
 be copied, reproduced
 or transmitted in any form
 or by any means without the prior
 written permission of
 the copyright owners.

The representation on this map
 of a road, track or footpath
 is not evidence of the existence
 of a right of way.

Ordnance Survey maps
 never show legal property
 boundaries, nor do they
 show ownership of
 physical features.

© Suirbhéireacht Ordánais Éireann,
 2021
 © Ordnance Survey Ireland, 2021
 www.osi.ie/copyright

LEGEND:
<http://www.osi.ie>,
 search 'Large Scale Legend'

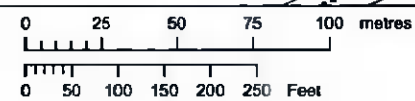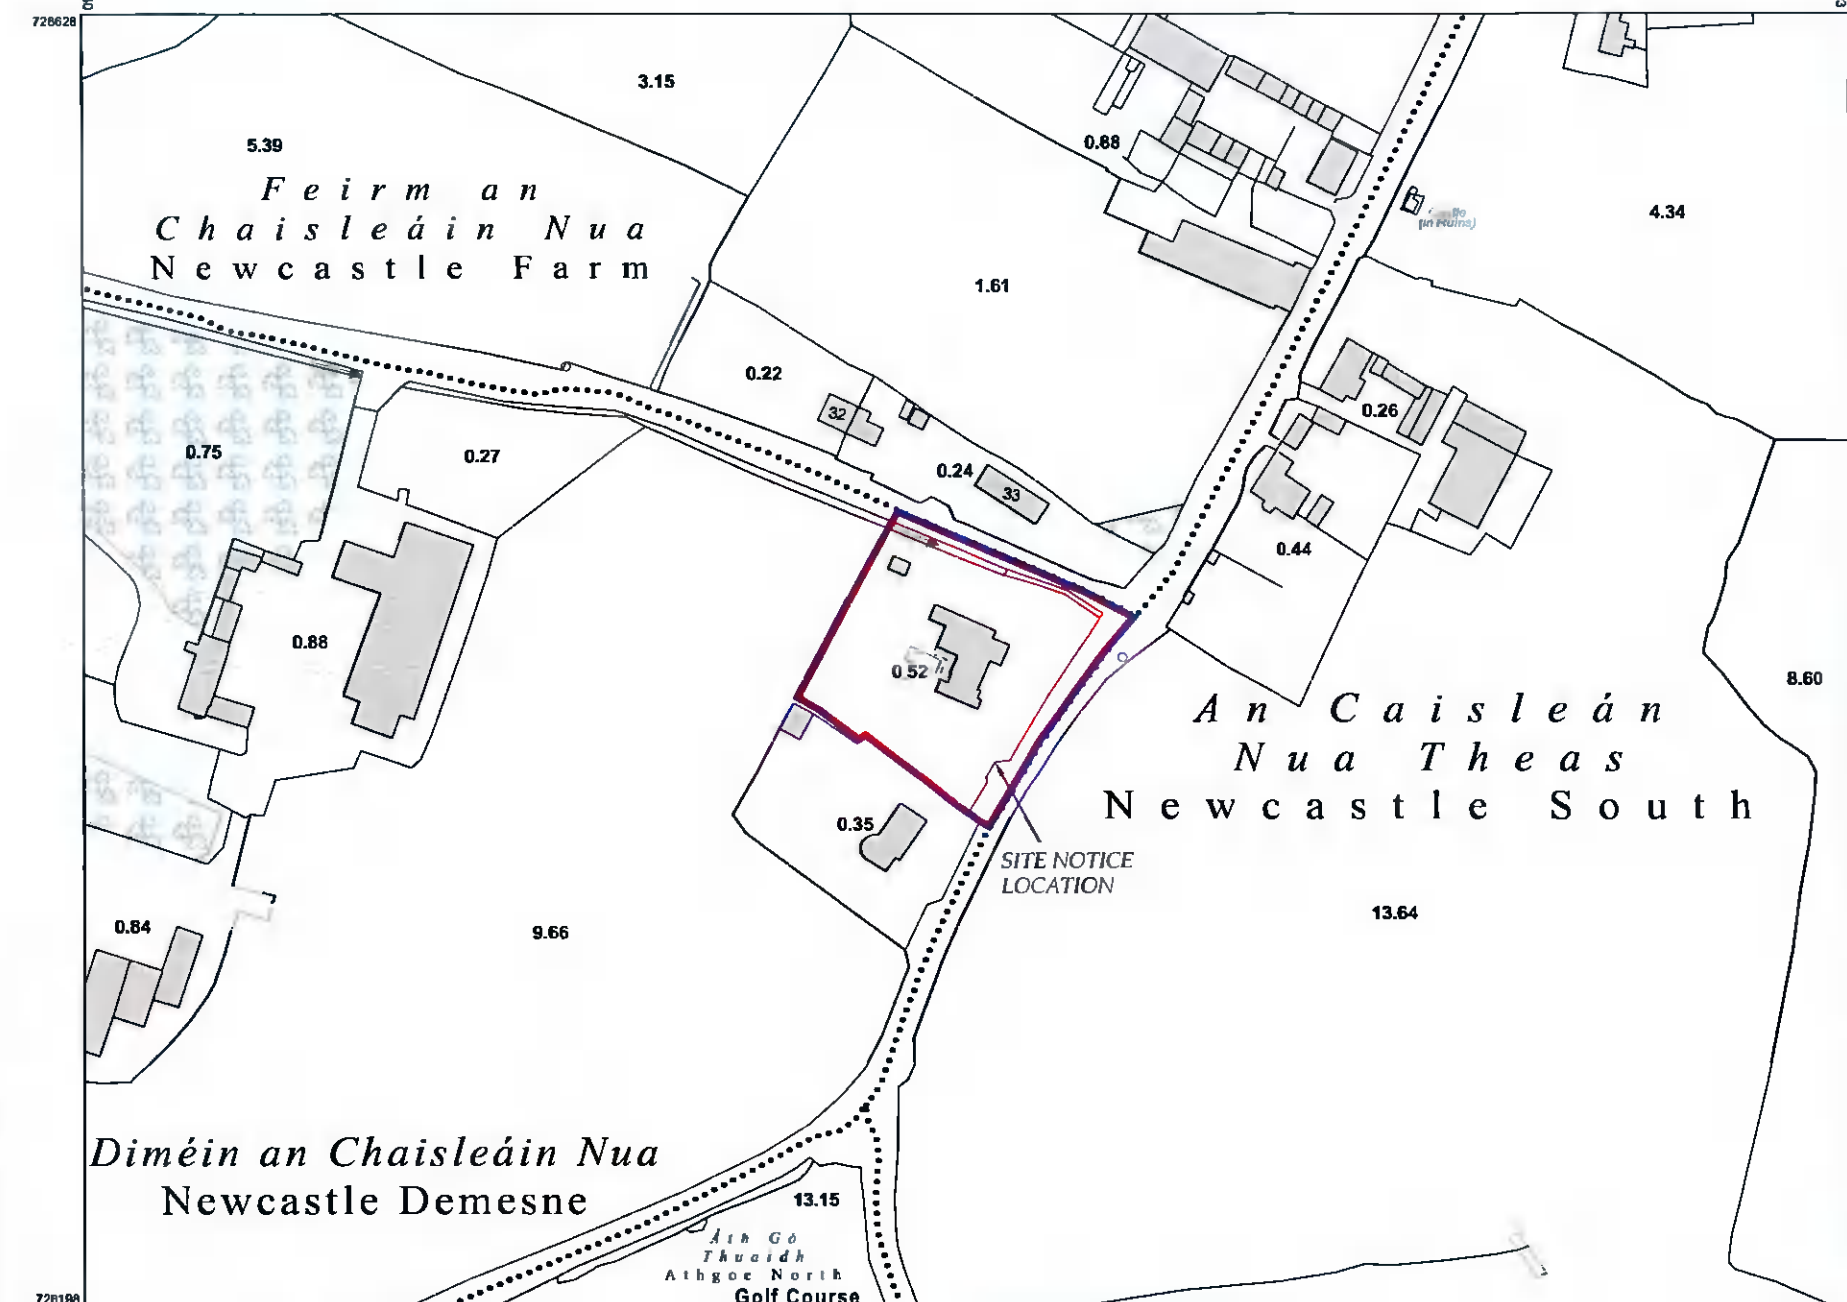

OUTPUT SCALE: 1:2,500

CAPTURE RESOLUTION:
 The map objects are only accurate to the
 resolution at which they were captured.
 Output scale is not indicative of data capture scale.
 Further information is available at
<http://www.osi.ie>; search 'Capture Resolution'



Rev	By	Amendments	Date

Drawn By: CD	Tech. Check:
Scale: 1:2500 @ A3	Eng. Check:
Date: 12/01/2022	Approved:
Stage: Planning	

Client:
 Paul Begley

Job:
 Hillview, Athgoe Road, Newcastle,
 Co. Dublin, D22 N278

Drawing title:
 Planning Pack Map



UNIT 6 FARBILL HOUSE, ATHLONE RD.
 KINNEGAD, CO. WESTMEATH

{044} 93 10287

info@mckc.ie

Drawing No: 201-167-03	Rev: P0
---------------------------	------------