




© DMCK Engineers Ltd trading as Mck Consulting
 This drawing and any design herein is the copyright of the Consultants and must not be reproduced without their written consent. All drawings remain the property of the Consultants.
 Figures dimension only to be taken from this drawing. All dimensions to be checked on site. Consultants to be informed immediately of any discrepancies before work proceeds.

Site Area = 0.6289 Ha/ 6289m²
 +100.00 **Site Outline**
Existing Levels

LEGEND
 DENOTES AREA FOR RETENTION 
 EXISTING FOUL WATER PIPES 

NOTE
 EXISTING LEVELS, DRAINAGE & LANDSCAPING TO REMAIN UNALTERED

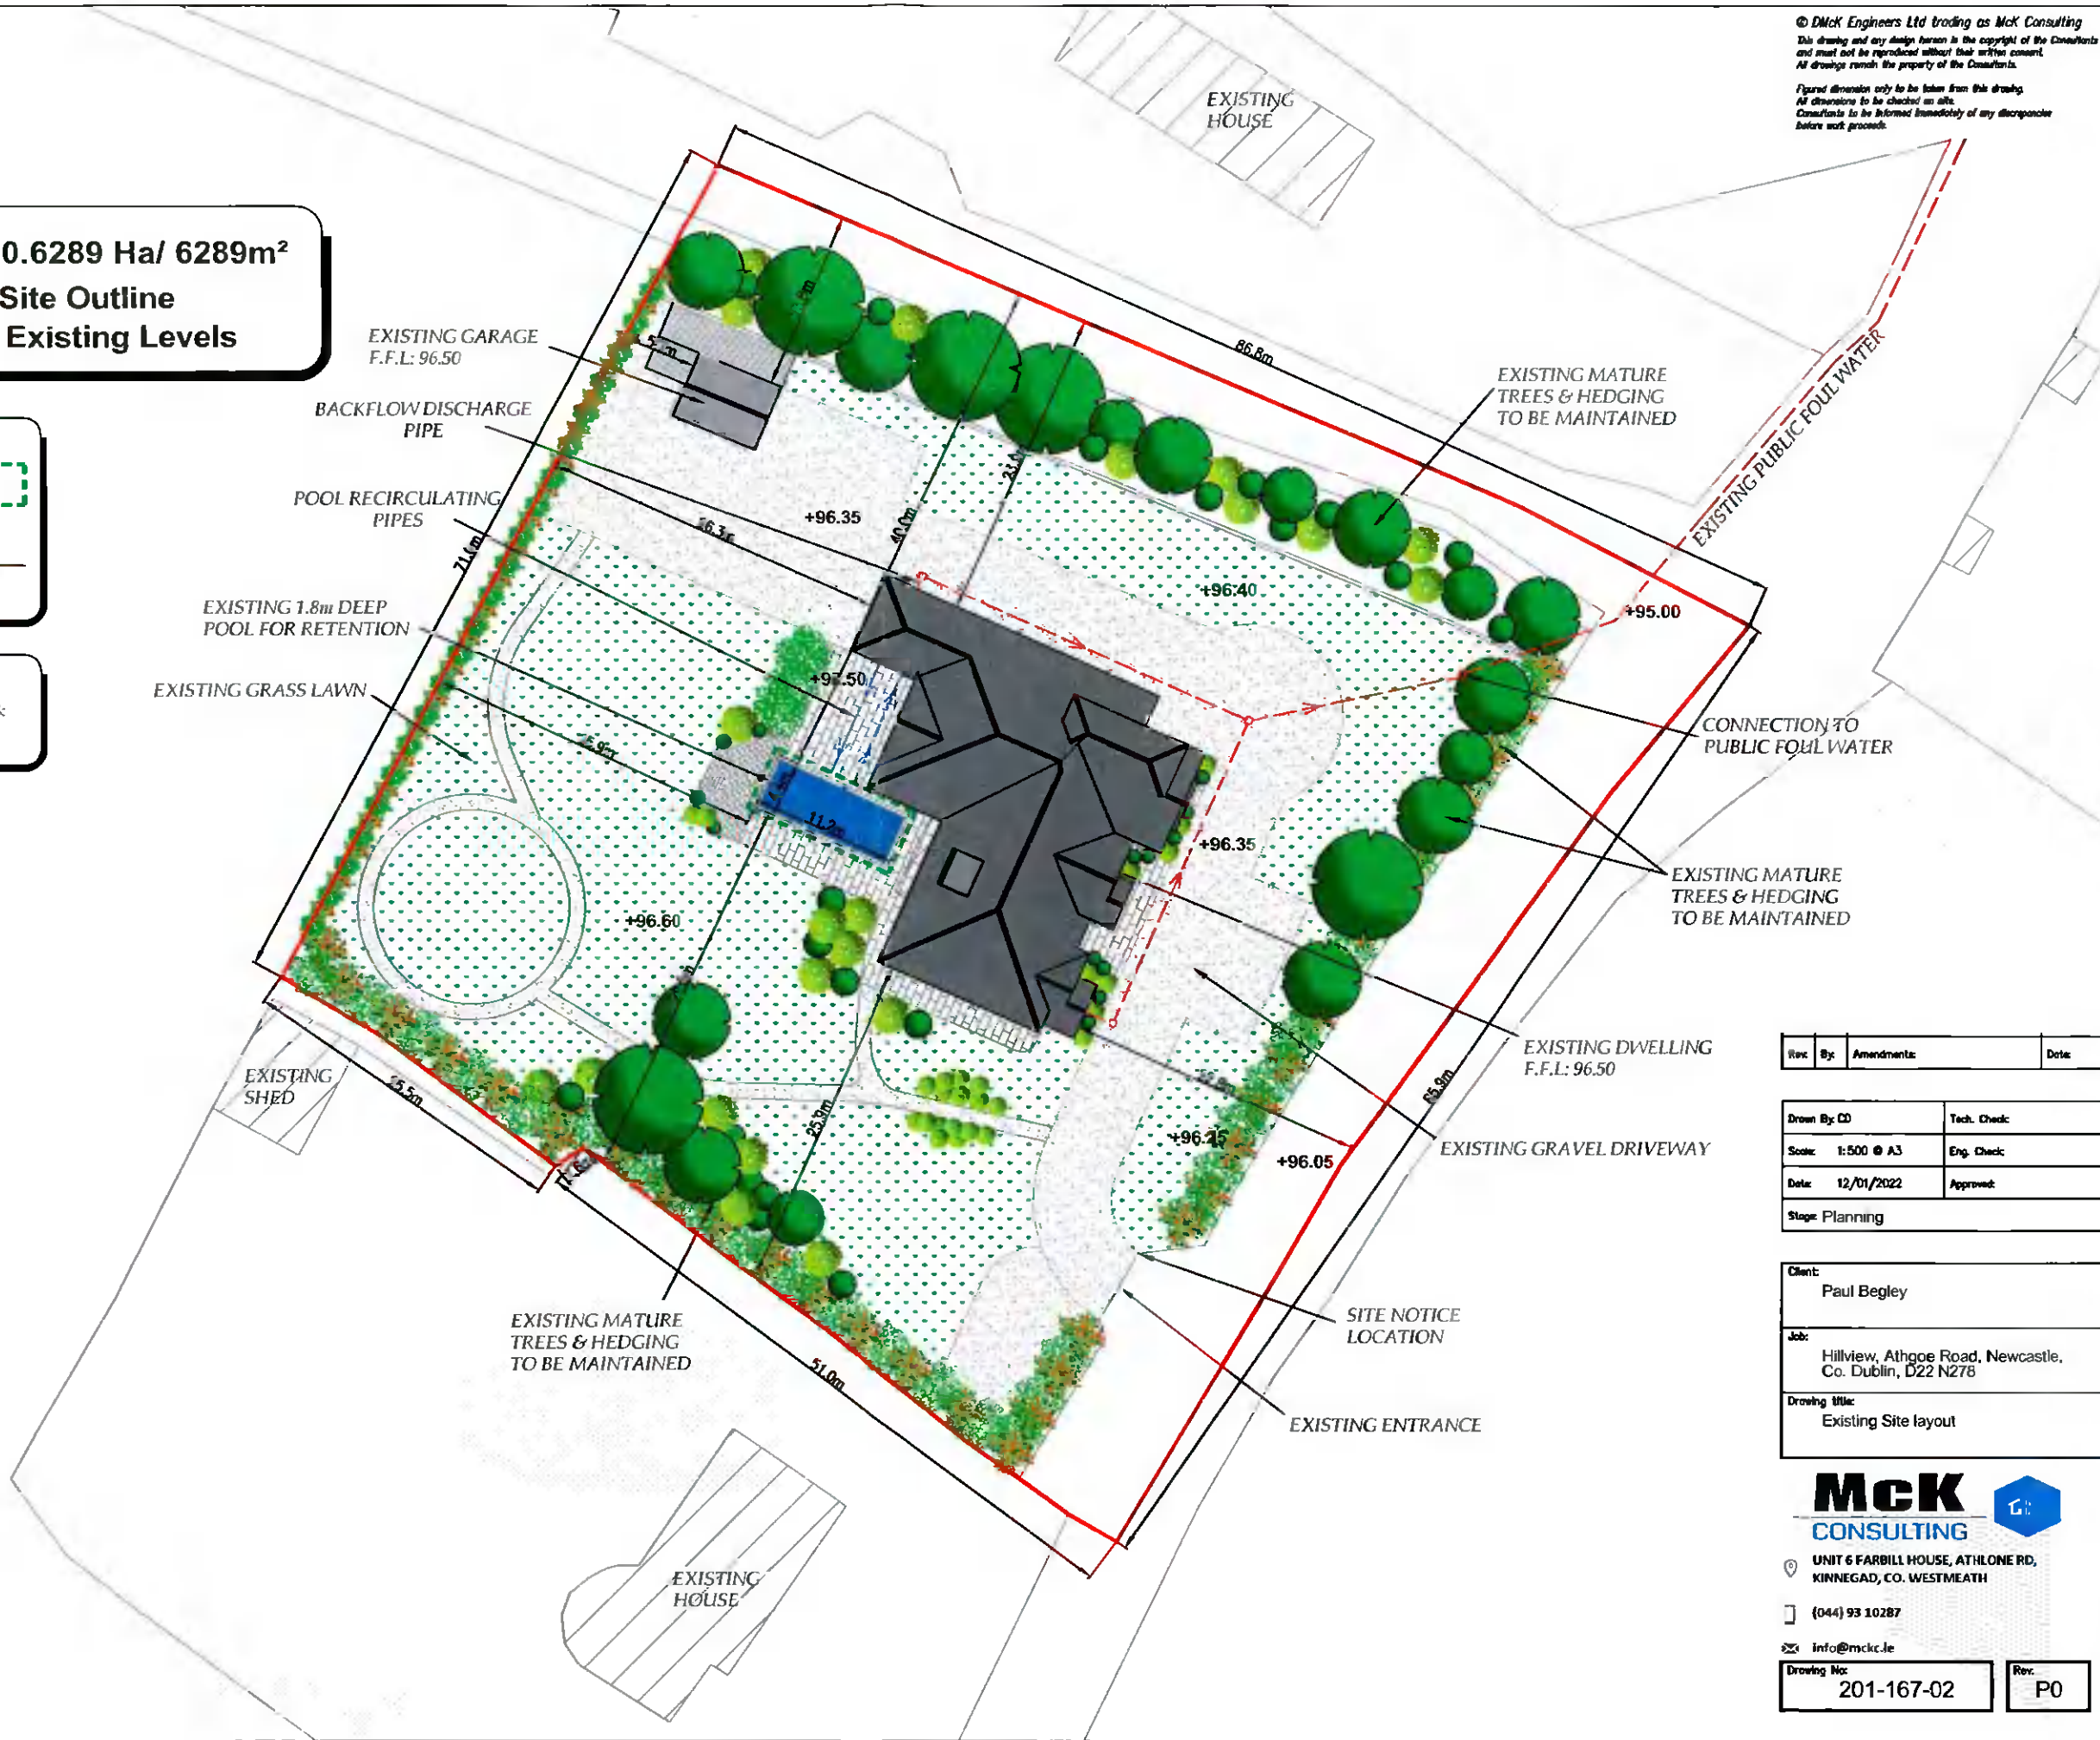

Rev.	By:	Amendments:	Date:

Drawn By: CD	Tech. Check:
Scale: 1:500 @ A3	Eng. Check:
Date: 12/01/2022	Approved:
Stage: Planning	

Client:
 Paul Begley

Job:
 Hillview, Athgoe Road, Newcastle, Co. Dublin, D22 N278

Drawing Title:
 Existing Site layout



UNIT 6 FARBILL HOUSE, ATHLONE RD, KINNEGAD, CO. WESTMEATH

(044) 93 10287
 info@mck.ie

Drawing No: 201-167-02	Rev. P0
---------------------------	------------