


DODSBOROUGH COTTAGES

DODSBOROUGH RD.

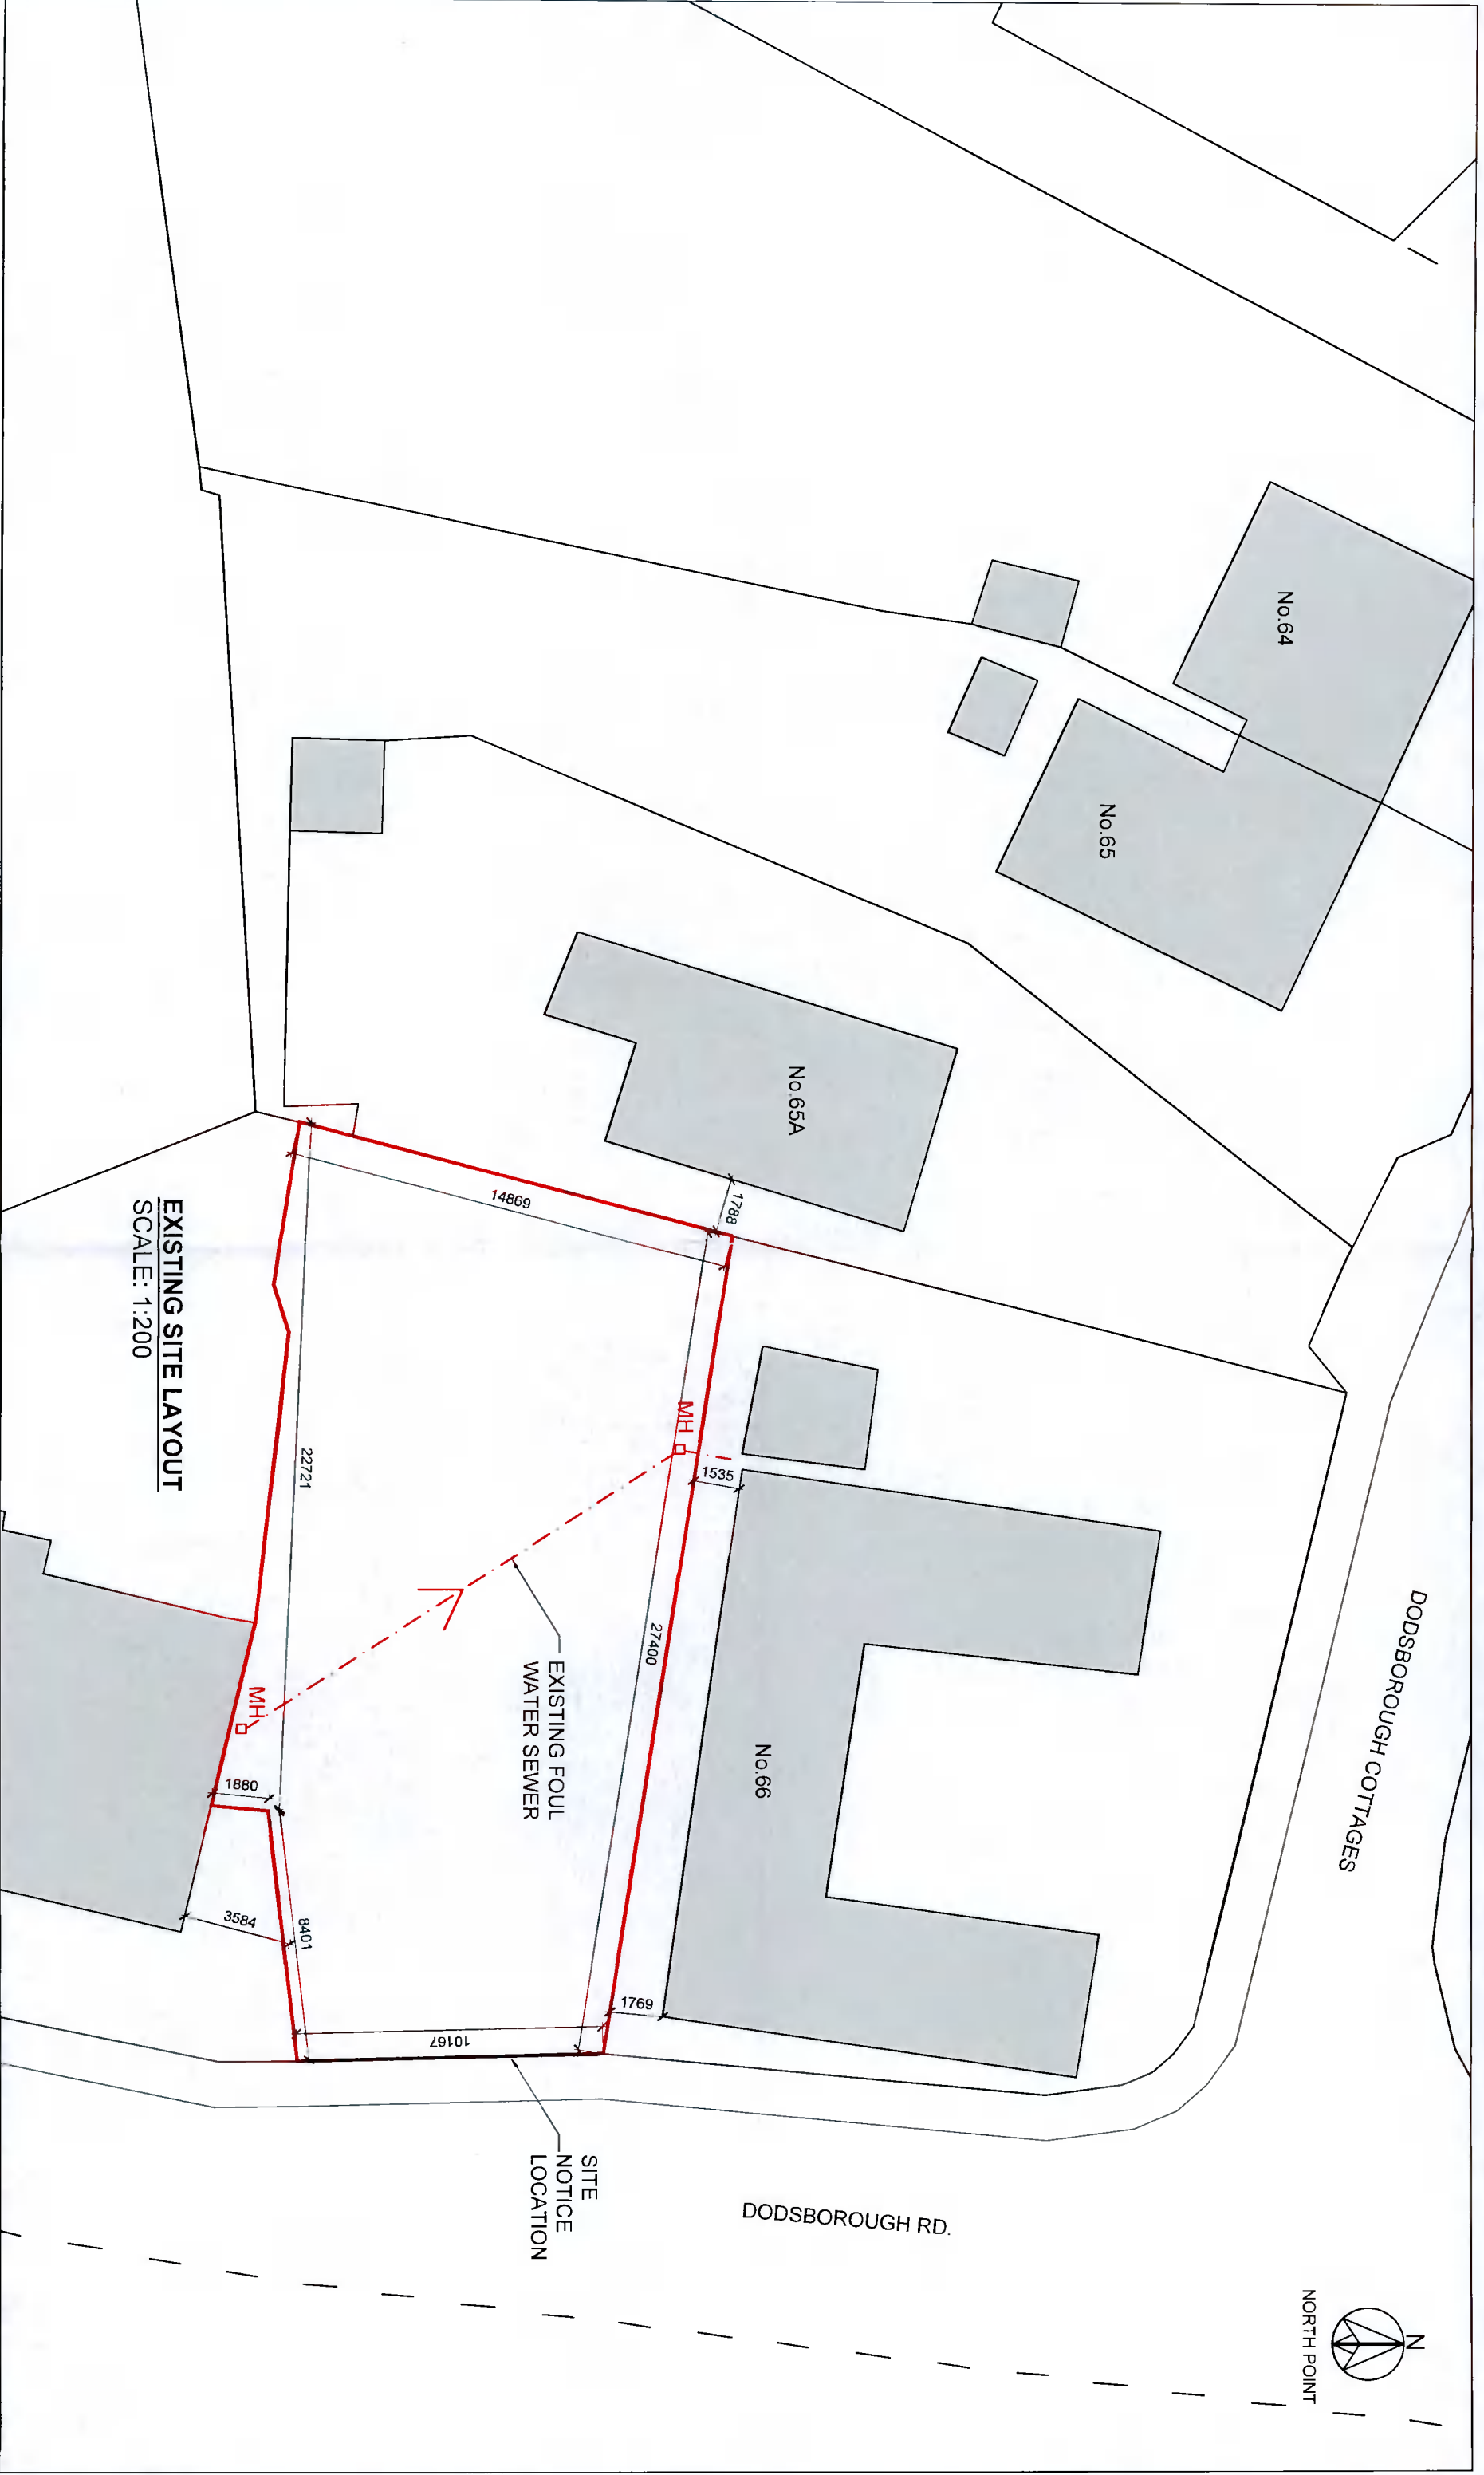

**EXISTING SITE LAYOUT**  
SCALE: 1:200

NOTES:

COPYRIGHT RESERVED. DO NOT SCALE DRAWING  
USE FIGURED DIMENSIONS ONLY.  
ALL DISCREPANCIES TO BE REPORTED TO  
AKM CONSULTANTS LTD IMMEDIATELY.

**ALL DRAWINGS TO BE READ IN CONJUNCTION WITH STRUCTURAL  
ENGINEERS & MECHANICAL ENGINEERS DETAILS. ALL DIMENSIONS TO  
BE CHECKED ON SITE BY MAIN CONTRACTOR PRIOR TO CONSTRUCTION.  
MAIN CONTRACTOR RESPONSIBLE FOR SET-OUT.**

REVISIONS:

NO.	DESCRIPTION	DATE

**AKM Design**  
Architecture - Planning - Engineering

Unit 6, Kingswood Business Centre, 4075 Kingswood Business Centre,  
Citywest Business Campus D24 A068  
T: 353 1 4796234 E: info@akmdesign.ie  
Architecture | Planning | Engineering | Building Surveying | Development Consultants

PROJECT TITLE:	66A DODSBOROUGH COTTAGES	DOCUMENT NO.:	21070-AKM-XX-ZZ-DR-A-001	STAGE:	S4 PLANNING
DRAWING TITLE:	EXISTING SITE LAYOUT PLAN	DRAWN BY:	JK	LEVELS & LOCATION CODE:	XX
CLIENT:	AMY & JOHN ENNIS	SCALE:	1:100@A3	DOCUMENT CODE:	DR
DATE:	NOV '21	ORGANISATION CODE:	AKM	REVISION:	
DEPARTMENT CODE:	NA	ROLES CODE:	A	AKM JOB NO.:	21070