


DODSBOROUGH COTTAGES

DODSBOROUGH RD.

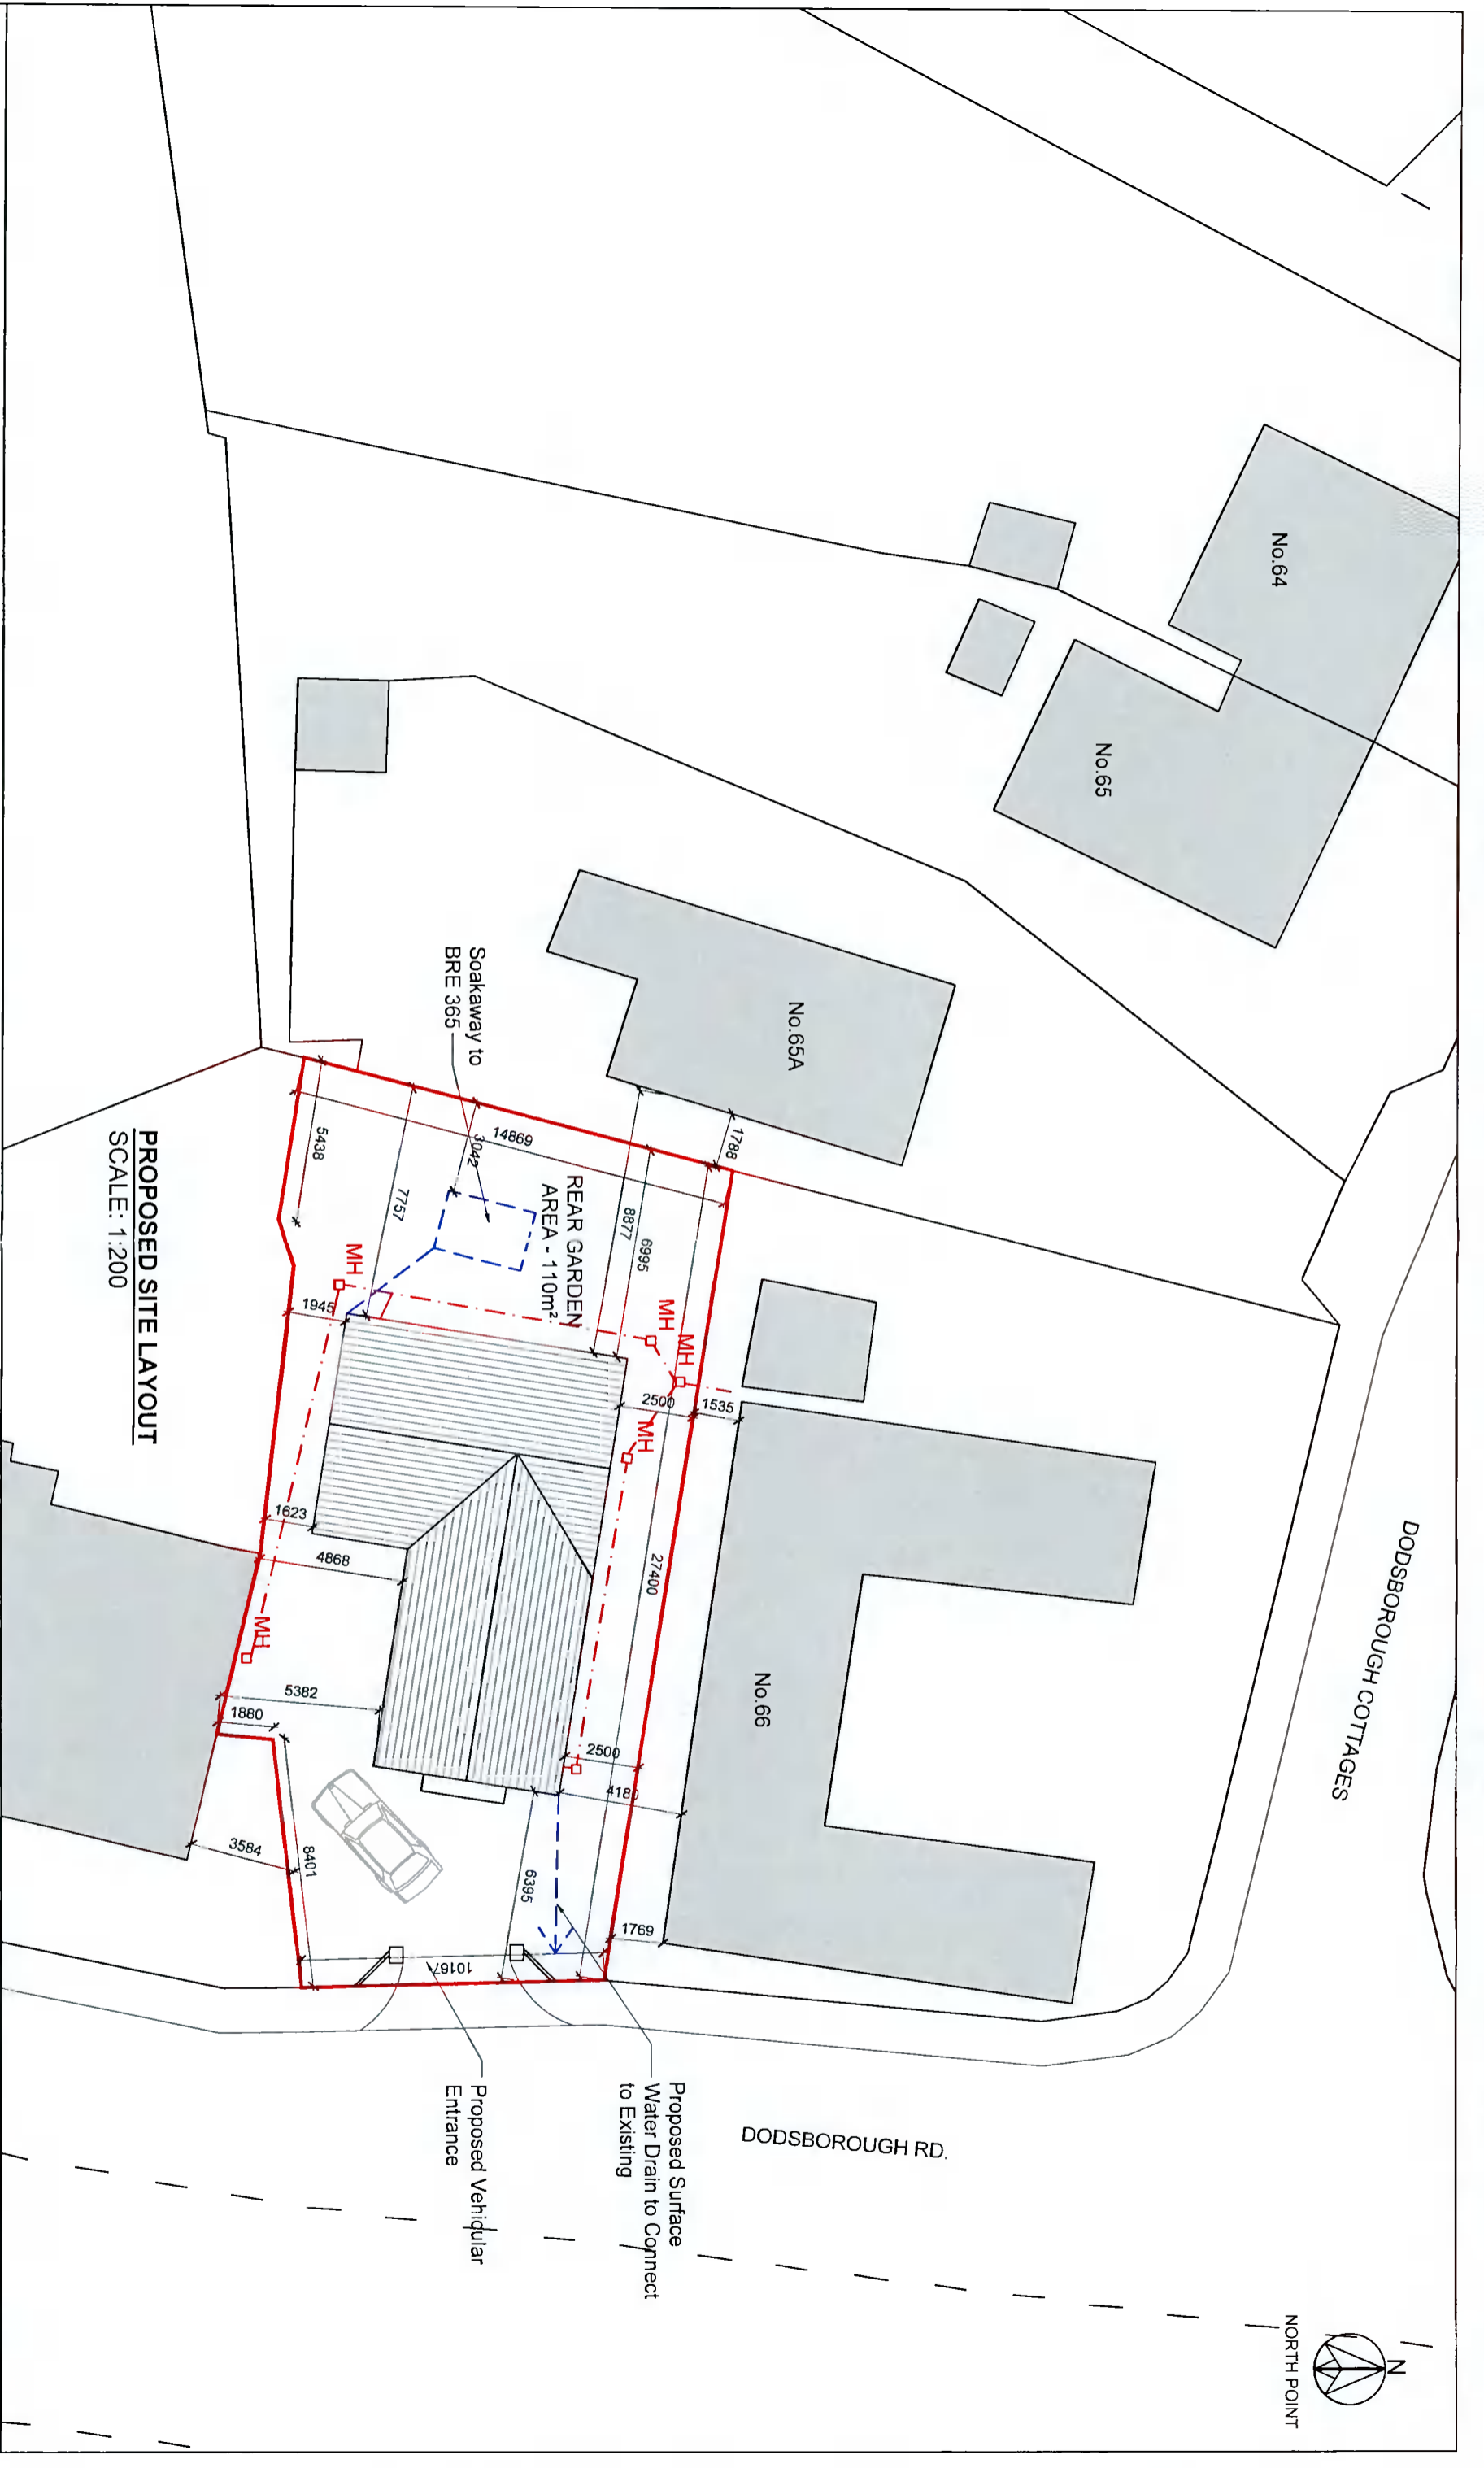

PROPOSED SITE LAYOUT
SCALE: 1:200

NOTES:
COPYRIGHT RESERVED. DO NOT SCALE DRAWING.
USE FIGURED DIMENSIONS ONLY.
ALL DISCREPANCIES TO BE REPORTED TO AKM CONSULTANTS LTD IMMEDIATELY.
ALL DRAWINGS TO BE READ IN CONJUNCTION WITH STRUCTURAL, ENGINEERS & MECHANICAL ENGINEERS DETAILS. ALL DIMENSIONS TO BE CHECKED ON SITE BY MAIN CONTRACTOR PRIOR TO CONSTRUCTION. MAIN CONTRACTOR RESPONSIBLE FOR SET-OUT.

NO.	DESCRIPTION	DATE

AKM Design
Architecture - Planning - Engineering
Unit 6, Kingswood Business Centre, 4075 Kingswood Business Centre,
Citywest Business Campus D24 A068
T: 353 1 4796234 E: info@akmdesign.ie
Architecture | Planning | Engineering | Building Surveying | Development Consultants

PROJECT TITLE:	66A DODSBOROUGH COTTAGES
DRAWING TITLE:	PROPOSED SITE LAYOUT PLAN
CLIENT:	AMY & JOHN ENNIS

DOCUMENT NO.:	21070-AKM-XX-ZZ-DR-A-100	STAGE:	S4 PLANNING
DRAWN BY:	JK	LEVELS & LOCATION CODE:	XX
PROJECT CODE:	21070	SEQUENCE NUMBER:	100
ORGANISATION CODE:	AKM	REVISION:	
DOCUMENT CODE:	DR	AKM JOB NO.:	21070
DEPARTMENT CODE:	NA	ROLES CODE:	A
DATE:	NOV. '21		