



EXTENT OF NEIGHBORING SITE

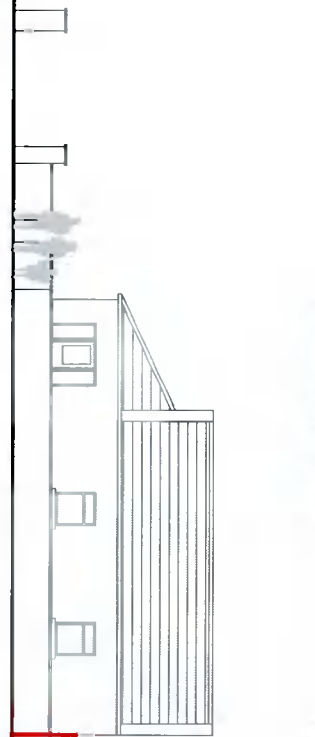

EXTENT OF SITE TO WHICH APPLICATION RELATES

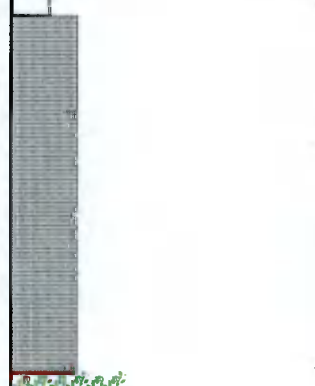


EXTENT OF NEIGHBORING SITE




DODSBOROUGH COTTAGES


EXISTING CONTIGUOUS ELEVATION
SCALE: 1:200

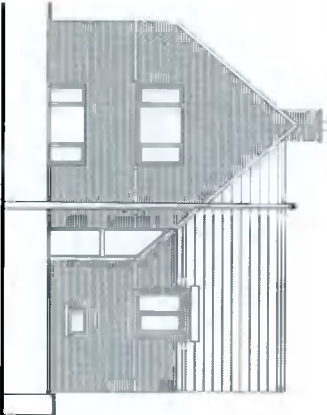

EXTENT OF NEIGHBORING SITE

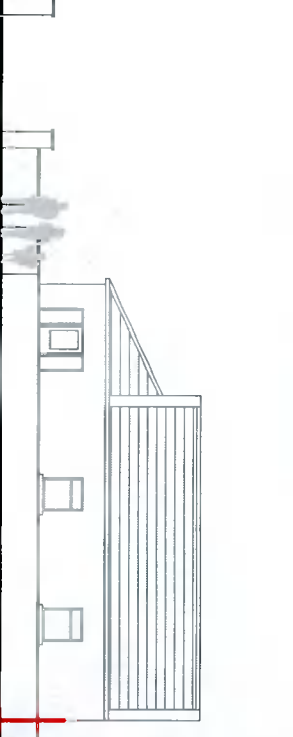

EXTENT OF SITE TO WHICH APPLICATION RELATES

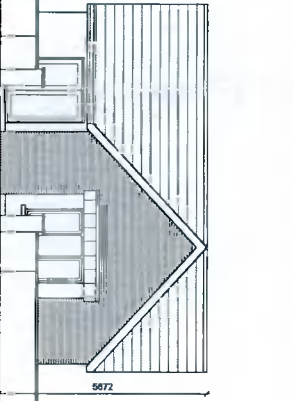

EXTENT OF NEIGHBORING SITE



DODSBOROUGH COTTAGES

PROPOSED CONTIGUOUS ELEVATION
SCALE: 1:200

NOTES:		REVISIONS:	
COPYRIGHT RESERVED. DO NOT SCALE DRAWING		DATE	NO.
USE FIGURED DIMENSIONS ONLY.		DESCRIPTION	
ALL DISCREPANCIES TO BE REPORTED TO AKM CONSULTANTS LTD IMMEDIATELY.			
ALL DRAWINGS TO BE READ IN CONJUNCTION WITH STRUCTURAL ENGINEERS & MECHANICAL ENGINEERS DETAILS. ALL DIMENSIONS TO BE CHECKED ON SITE BY MAIN CONTRACTOR PRIOR TO CONSTRUCTION. MAIN CONTRACTOR RESPONSIBLE FOR SET-OUT.			

AKM Design
 Architecture - Planning - Engineering
 Unit 6, Kingswood Business Centre, 4075 Kingswood Business Centre,
 Citywest Business Campus D24 A068
 T: 353 1 4796234 E: info@akmdesign.ie
 Architecture | Planning | Engineering | Building Surveying | Development Consultants

PROJECT TITLE:	66A DODSBOROUGH COTTAGES
DRAWING TITLE:	CONTIGUOUS ELEVATIONS
CLIENT:	AMY & JOHN ENNIS

DOCUMENT NO:	21070-AKM-XX-ZZ-DR-A-103	STAGE:	S4 PLANNING
DRAWN BY:	JK	LEVELS & LOCATION CODE:	103
PROJECT CODE:	21070	REVISION:	
SCALE:	1:100@A3	AKM JOB NO.:	21070
ORGANISATION CODE:	AKM		
DEPARTMENT CODE:	NA		
ROLES CODE:	A		