



NOTES:

1. Positioning/Orientation of dishes & antennae may vary in accordance with transmission requirements
2. Current orientation shown for illustration purposes only

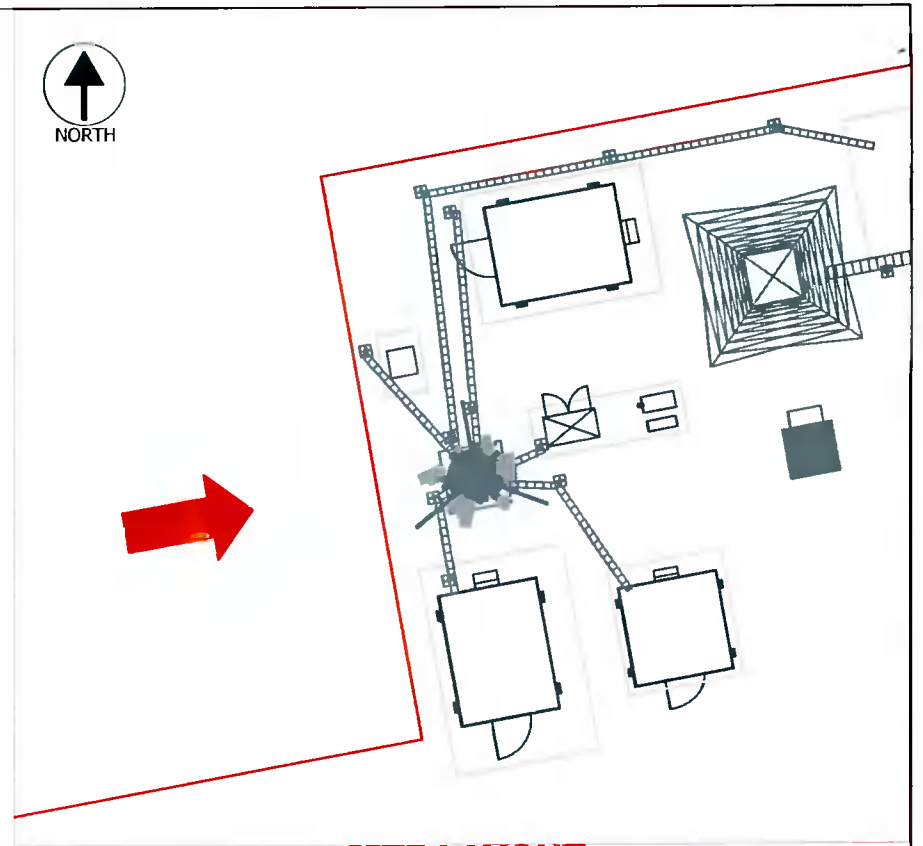

**SITE LAYOUT
(NOT TO SCALE)**

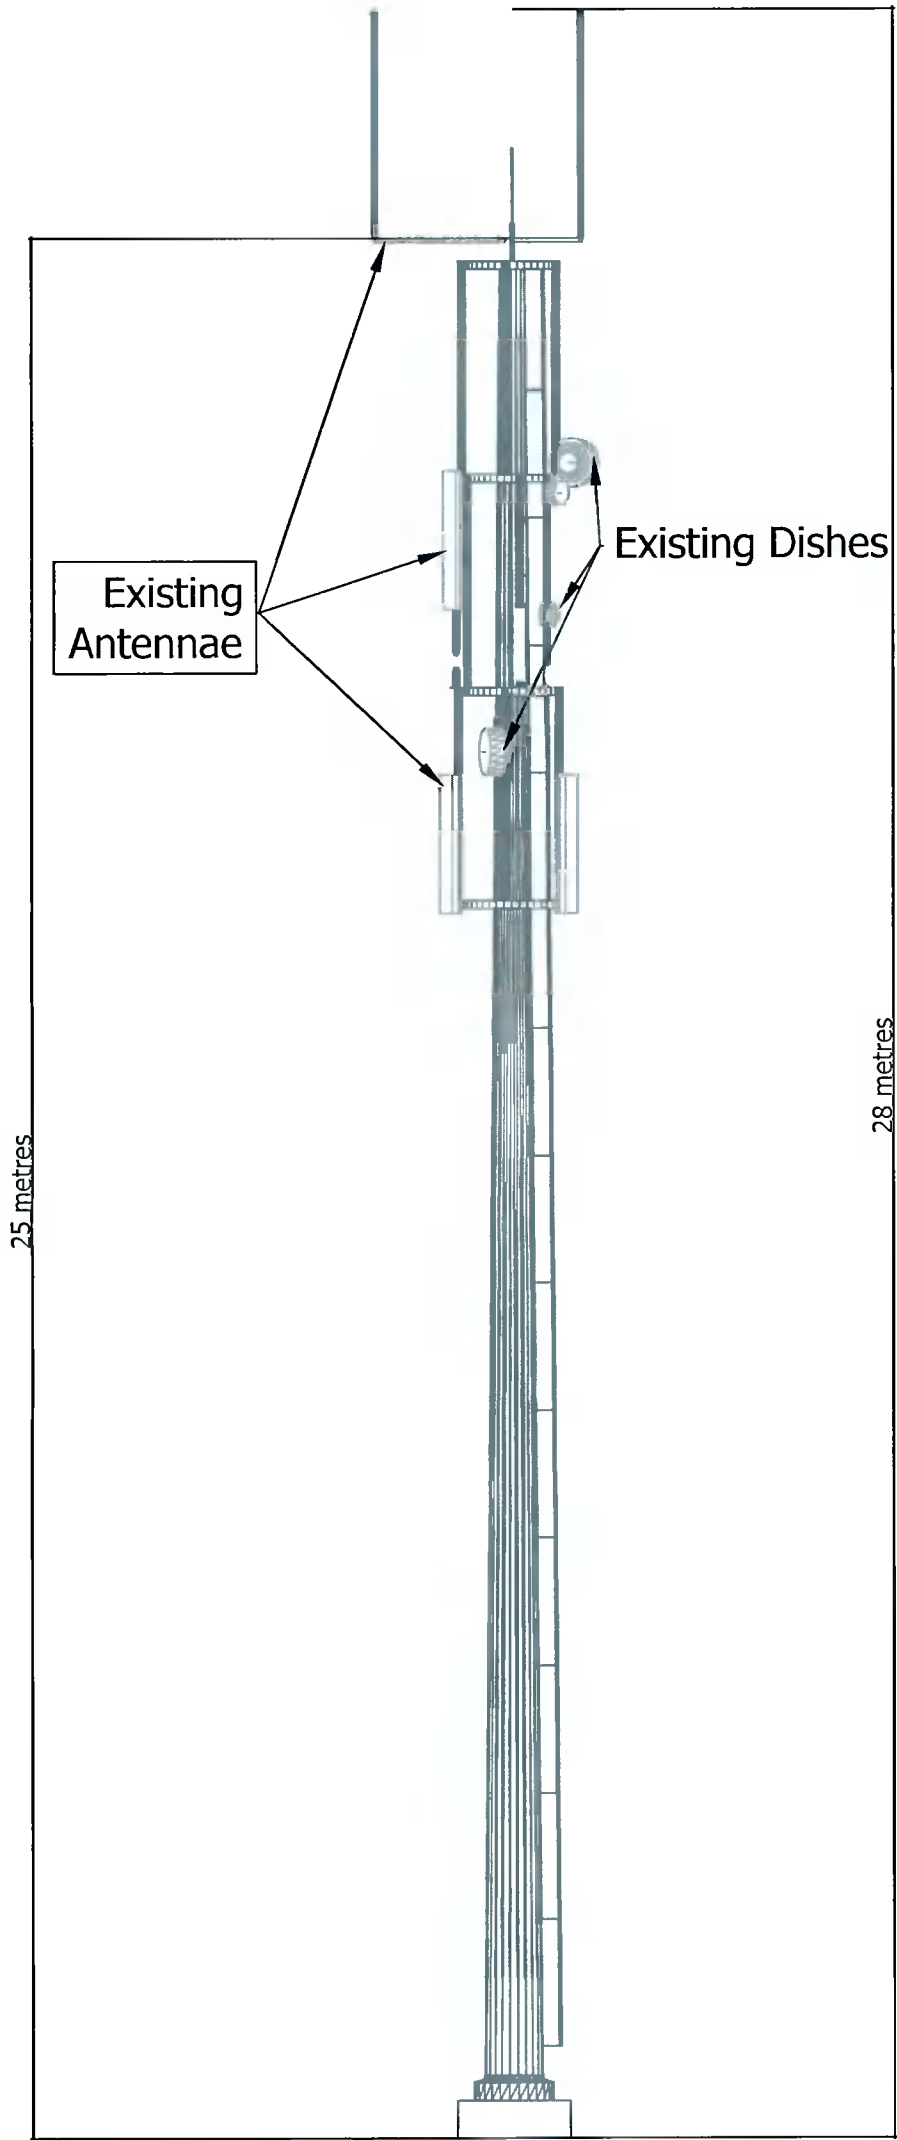

VIEW A

EQUIPMENT INFORMATION

EQUIP. No.	TYPE	LENGTH or ϕ	HEIGHT TO CENTRE
A-1,A-2 A-3	PANEL ANTENNAE	1300mm	16.4m
A-4,A-5 A-6	PANEL ANTENNAE	1600mm	20.4m
A-7,A-8, A-9	OMNI ANTENNAE	3000mm	25.0m
D-1	DISH	300mm	20.1m
D-2	DISH	600mm	22.1m
D-3	DISH	300mm	21.7m
D-4	DISH	300mm	19.2m
D-5	DISH	600mm	18.3m
D-6	DISH	300mm	18.3m
D-7	DISH	300mm	18.0m
D-8	DISH	600mm	22.1m
D-9	DISH	300mm	19.3m

ESB Telecoms Ltd.
27 Lwr. Fitzwilliam
Street
Dublin 2
Ph: 01-7027051
Fax: 01-6388218

REV.	DATE	DESCRIPTION	CHK	APP

ESB Telecoms Ltd. compound,
Nangor Road,
Clondalkin,
Dublin 22.

Height:	25 m	Drawn By:	N. Fitzpatrick
Type:	Monopole	Issue Date:	02 - 02 - 2021
Colour:	Grey	Drawing No:	Nangor Road_PI_06
ESB Ref:	Varied	App App by:	N. Fitzpatrick
Scale:	1:100 (Vertically)	Title:	Nangor Road_ View A