


ELEVATION OF FENCING

SIDE ELEVATION OF POST

DETAILS OF PALES AND PLINTH

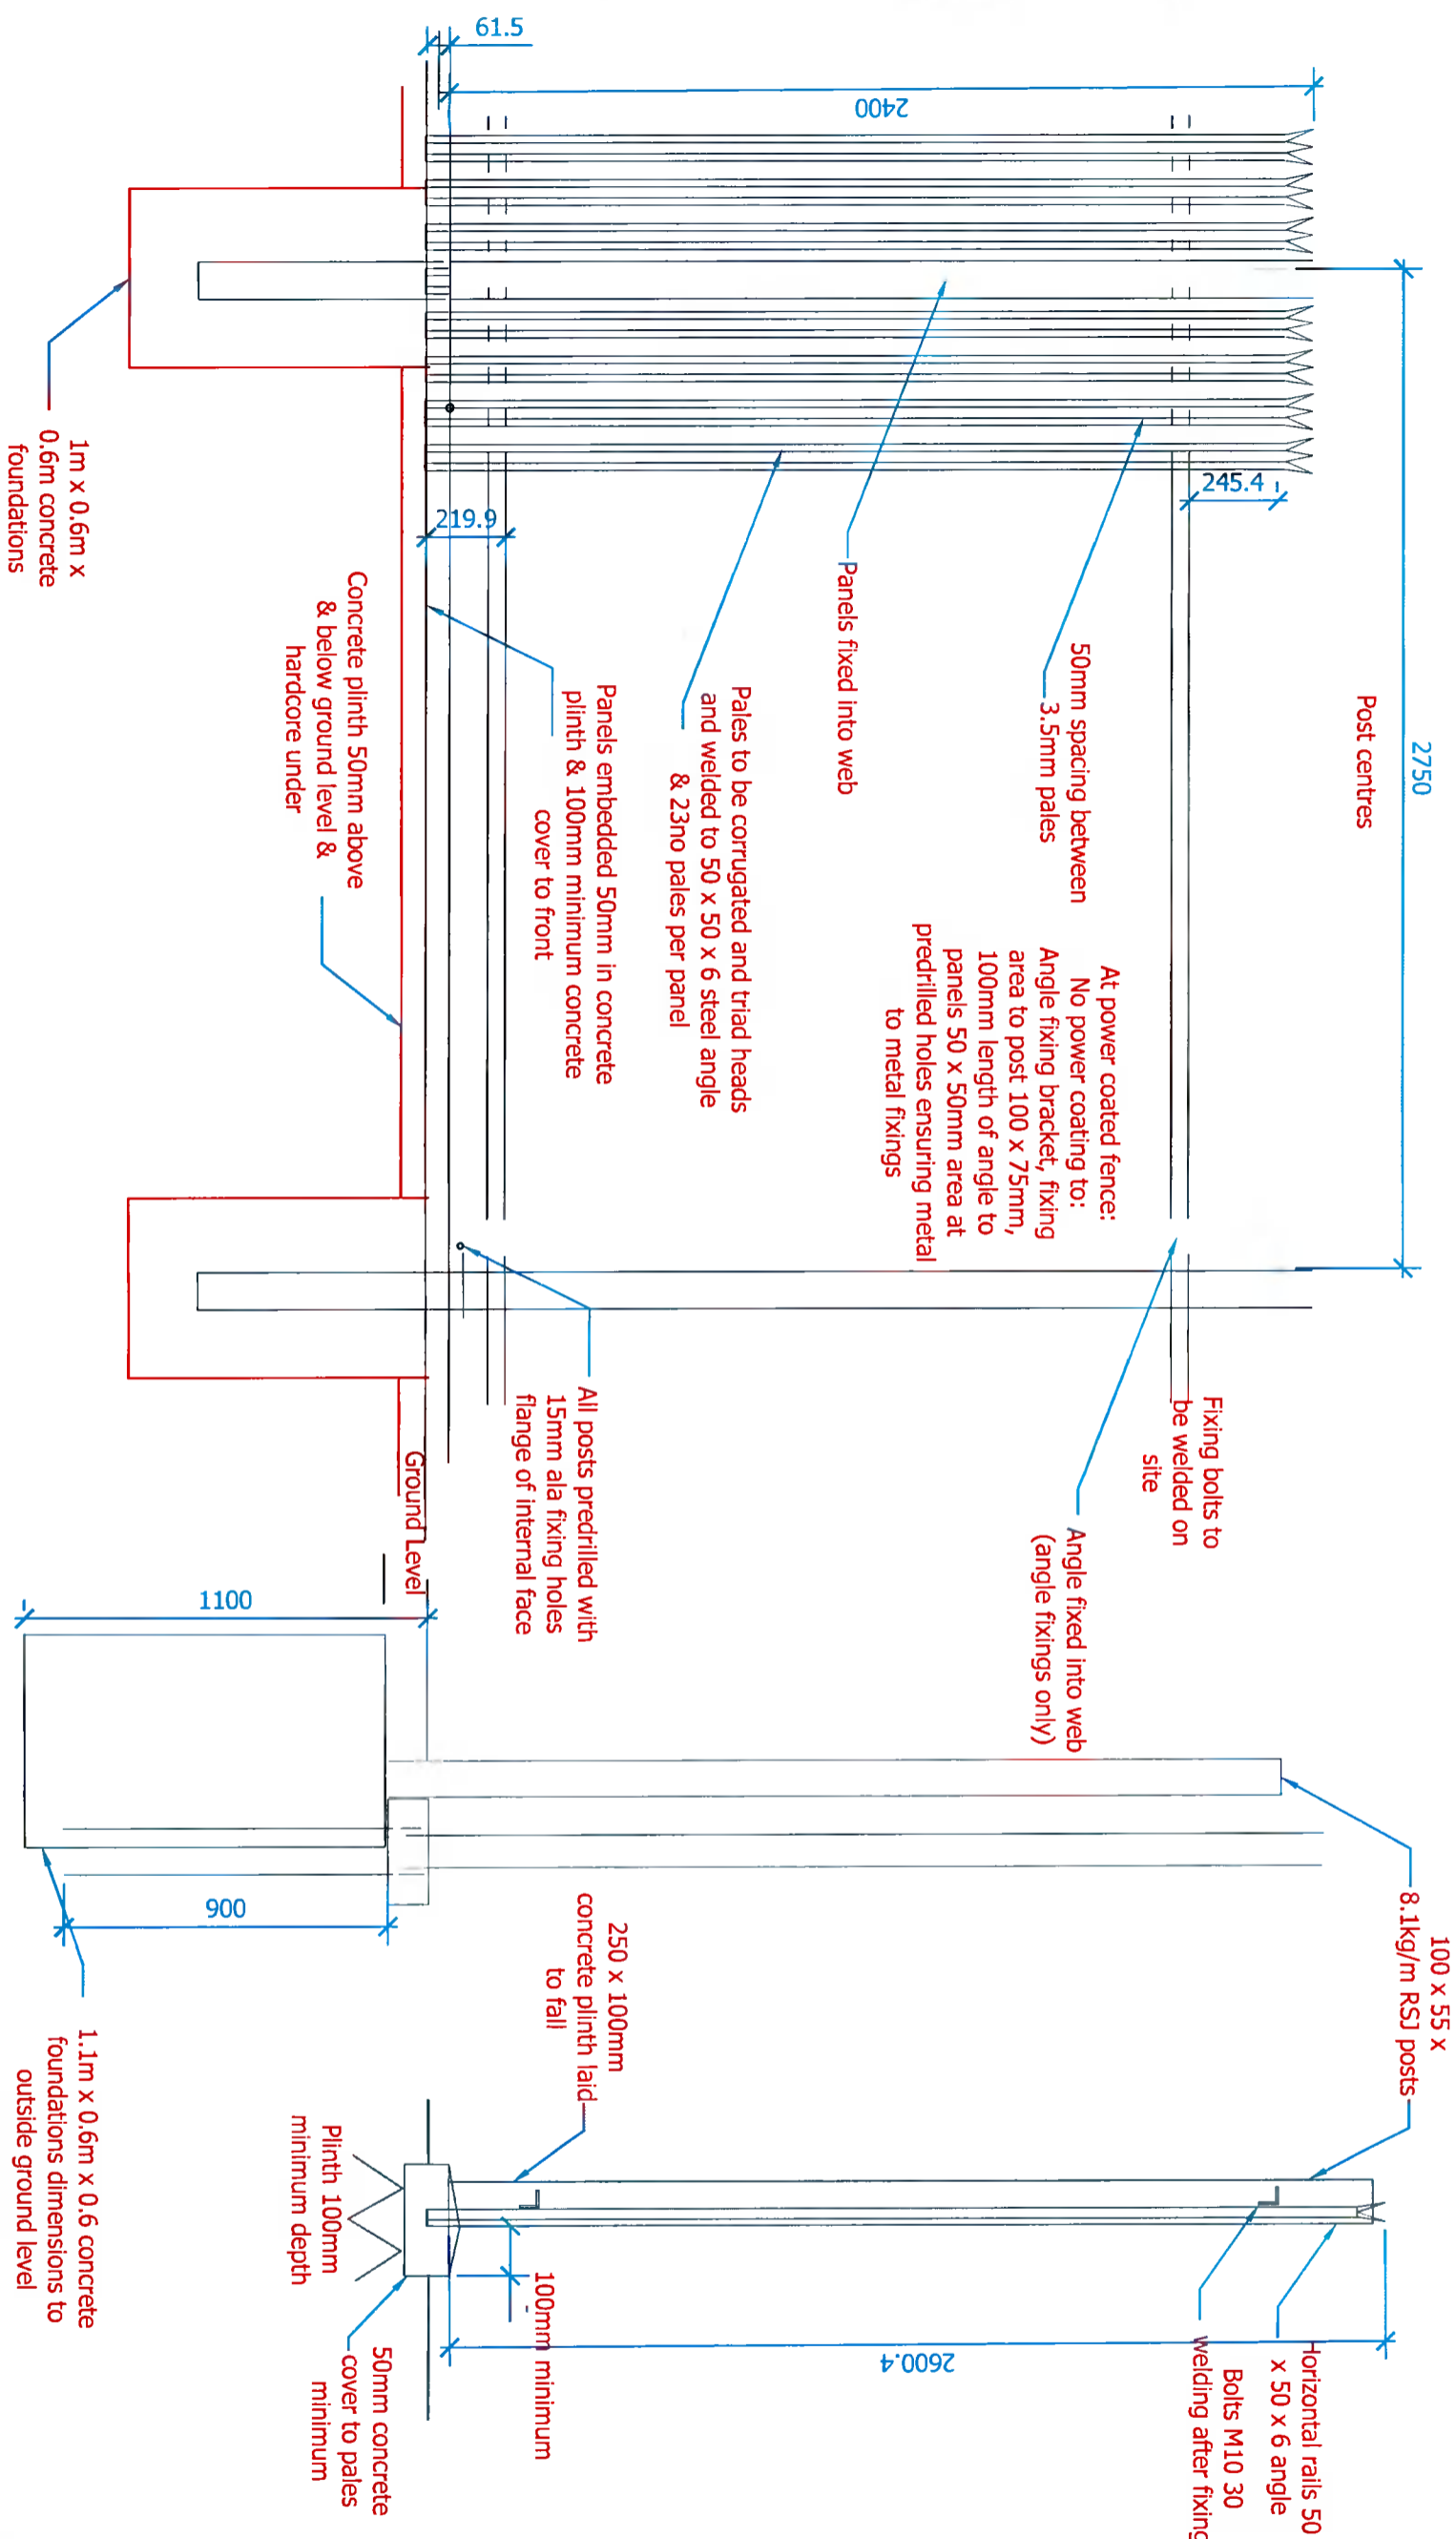

- Notes**
- 1.1 All dimensions are in millimetres unless specified
 - 1.2 Contractor to visit site & measure for all conditions
 - 1.3 The fence is to be constructed in accordance with BS1722 Part 12. 1990
 - 1.4 All elements of fence are to be hot dipped galvanised to BS729

Structure Details:

Height:-	2.4m
Type:-	Palisade
Colour:-	Grey

Site Co-ordinates:

Irish National Grid	
Co-ordinate EASTING	304916
Co-ordinate NORTHING	231033
Irish Transverse Mercator Grid	
Co-ordinate EASTING	704843
Co-ordinate NORTHING	731060

Warning

THIS DRAWING INDICATES THE APPROXIMATE LOCATION OF MAIN ESB CABLES IN THE GENERAL AREA OF THE PROPOSED EXCAVATION. THE FOLLOWING PROCEEDINGS/CONDITIONS MUST BE STRICTLY ADHERED TO:

1. BEFORE ANY EXCAVATION BY MEANS OF ANY MEANS IS UNDERTAKEN, THE EXACT LOCATION OF ALL CABLES MUST BE ESTABLISHED BY:
 - (a) MANUAL EXCAVATION TRAIL HOLES
 - (b) MANUALLY EXCAVATED TRAIL HOLES
2. CABLE DEPTHS CANNOT BE ASSUMED
3. ESB MUST BE NOTIFIED AGAINST ANY CLAIMS DUE TO ACCIDENTS ON DAMAGES HOWEVER ARISING.

HOSE SERVICES, LAMP SERVICES, ETC ARE NOT OUTLINED.

REV.	DATE	DESCRIPTION	CHK	APP

ESB Telecoms Ltd.
Block 2 Swift Square,
Northwood,
Dublin 9.
Ph: 01-7027051
Fax: 01-6388218

Address:
ESB Telecoms Ltd. compound,
Nangor Road,
Clonsilla,
Dublin 22.

Title: 2.4 metre Palisade Fence

Drawing No: Nangor Road_P_L08

Issue Date: 02 - 02 - 2022

Drawn By: N. Fitzpatrick

Rev Appr By:

Scale:	1:20	ESB Logo No:	332607
			3326-3