


RFE CABINET TO BE LOCATED ON PAD FOR CO-LOCATION SITES. FOR GREENFIELD SITES, RFE CABINET AND FOUNDATION TO BE LOCATED AT FENCE

- ① 50mm RED PVC POWER SUPPLY DUCT TO H3G105 CABINET
- ② 50mm RED PVC DUCT FOR POWER TO NODE B
- ③ 125mm RED PVC POWER SUPPLY DUCT

820mm WIDE X 550mm LENGTH X 150mm DEEP CONCRETE FOUNDATION FOR ESB METERING CABINET TYPE RFE

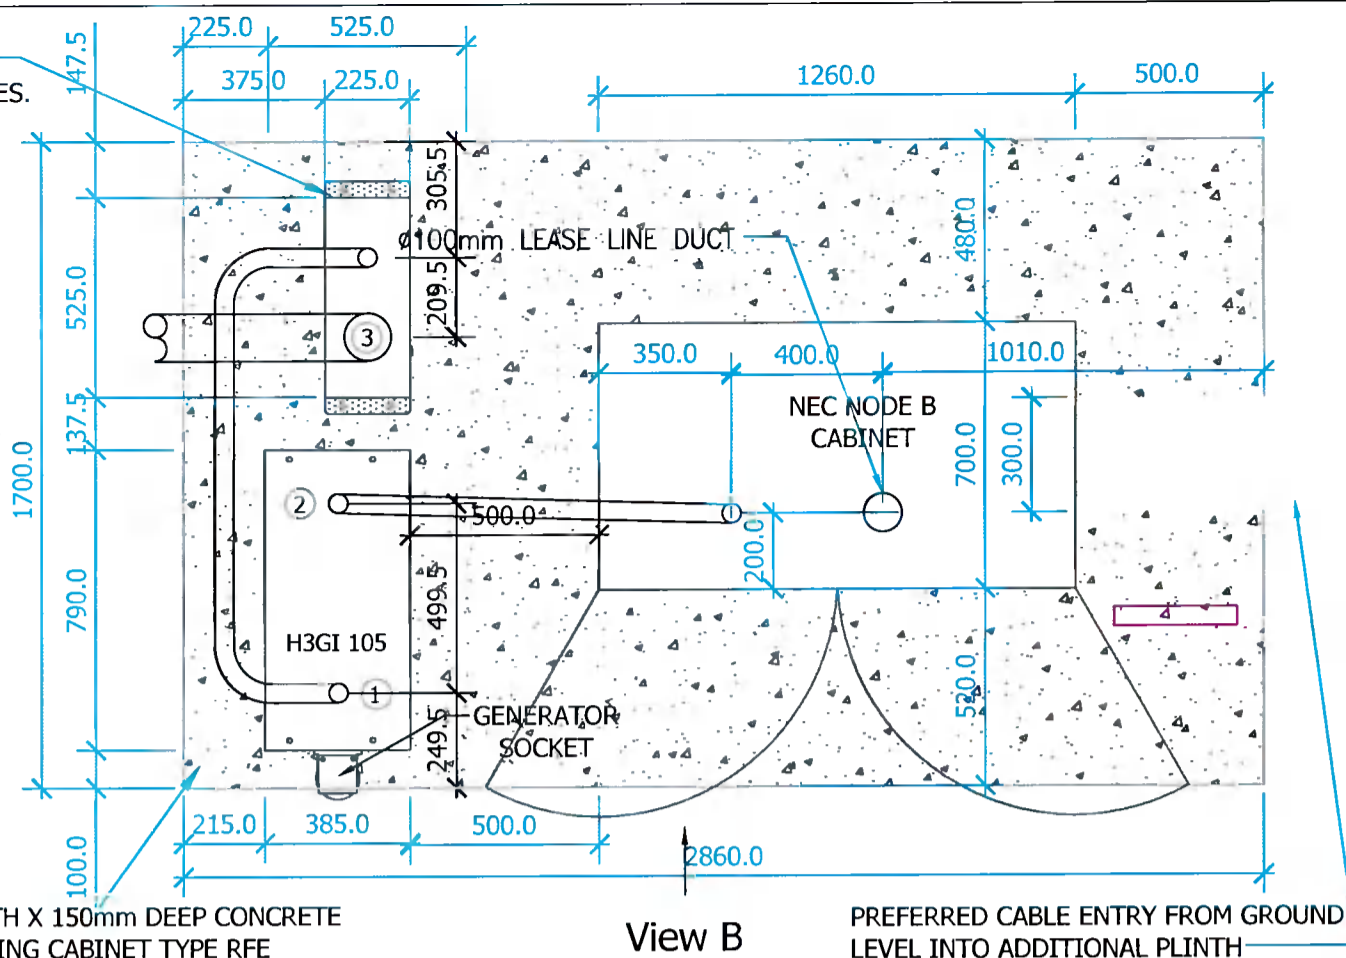


View B


PREFERRED CABLE ENTRY FROM GROUND LEVEL INTO ADDITIONAL PLINTH

Plan

**Illustrative Purposes Only - Exempted Development Class 31 (f)**

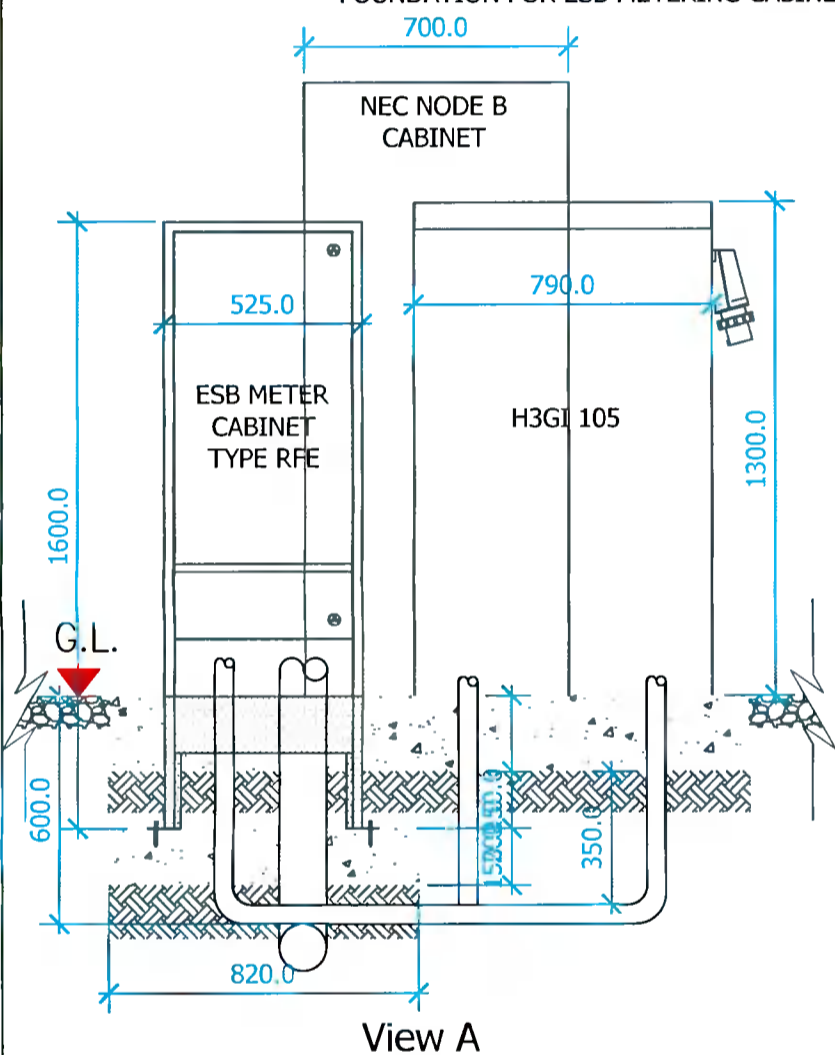

View A

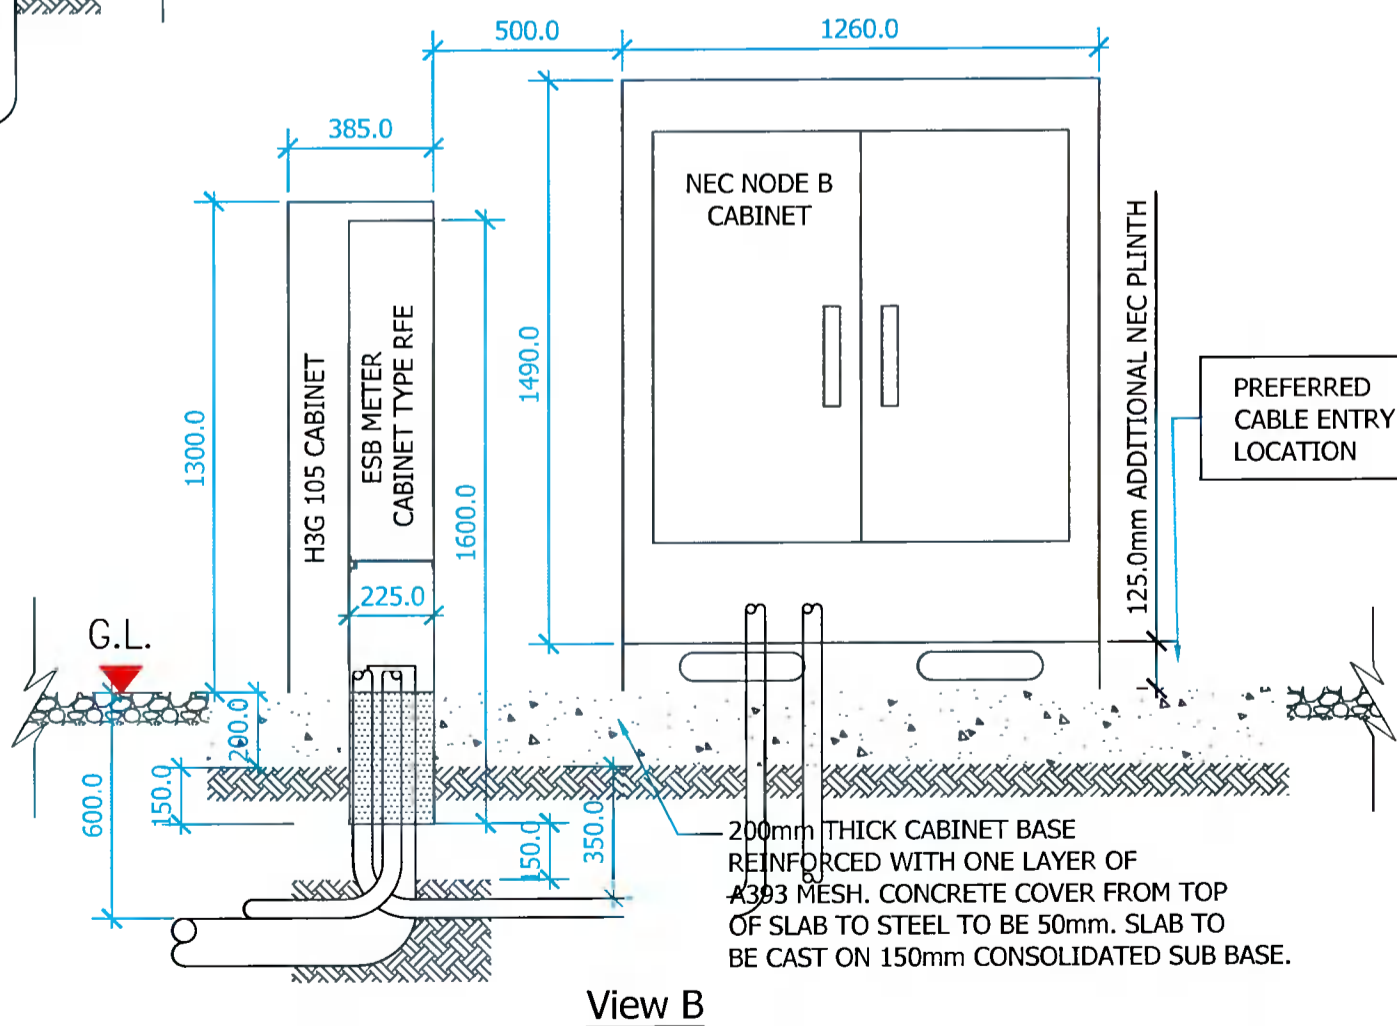

View B

ESB Telecoms Ltd.  
27 Lwr. Fitzwilliam Street  
Dublin 2  
Ph: 01-7027051  
Fax: 01-6388218

REV.	DATE	DESCRIPTION	CHK	APP

H3GI ODU  
ESB Telecoms Ltd. compound,  
Nangor Road,  
Clondalkin,  
Dublin 22.

Proposed Height: 1.615 metres	Drawn By: N. Fitzpatrick
Proposed Type: H3G Out Door Units (ODU's)	Issue Date: 02 - 02 - 2021
Proposed Colour: Grey	Drawing No: Nangor Road_PI_09
ESB Ref: Varied	Prep App by: N. Fitzpatrick
Scale: 1:20	File: /H3G/Cab.dwg