




1 00\_Existing Ground Floor  
1 : 50

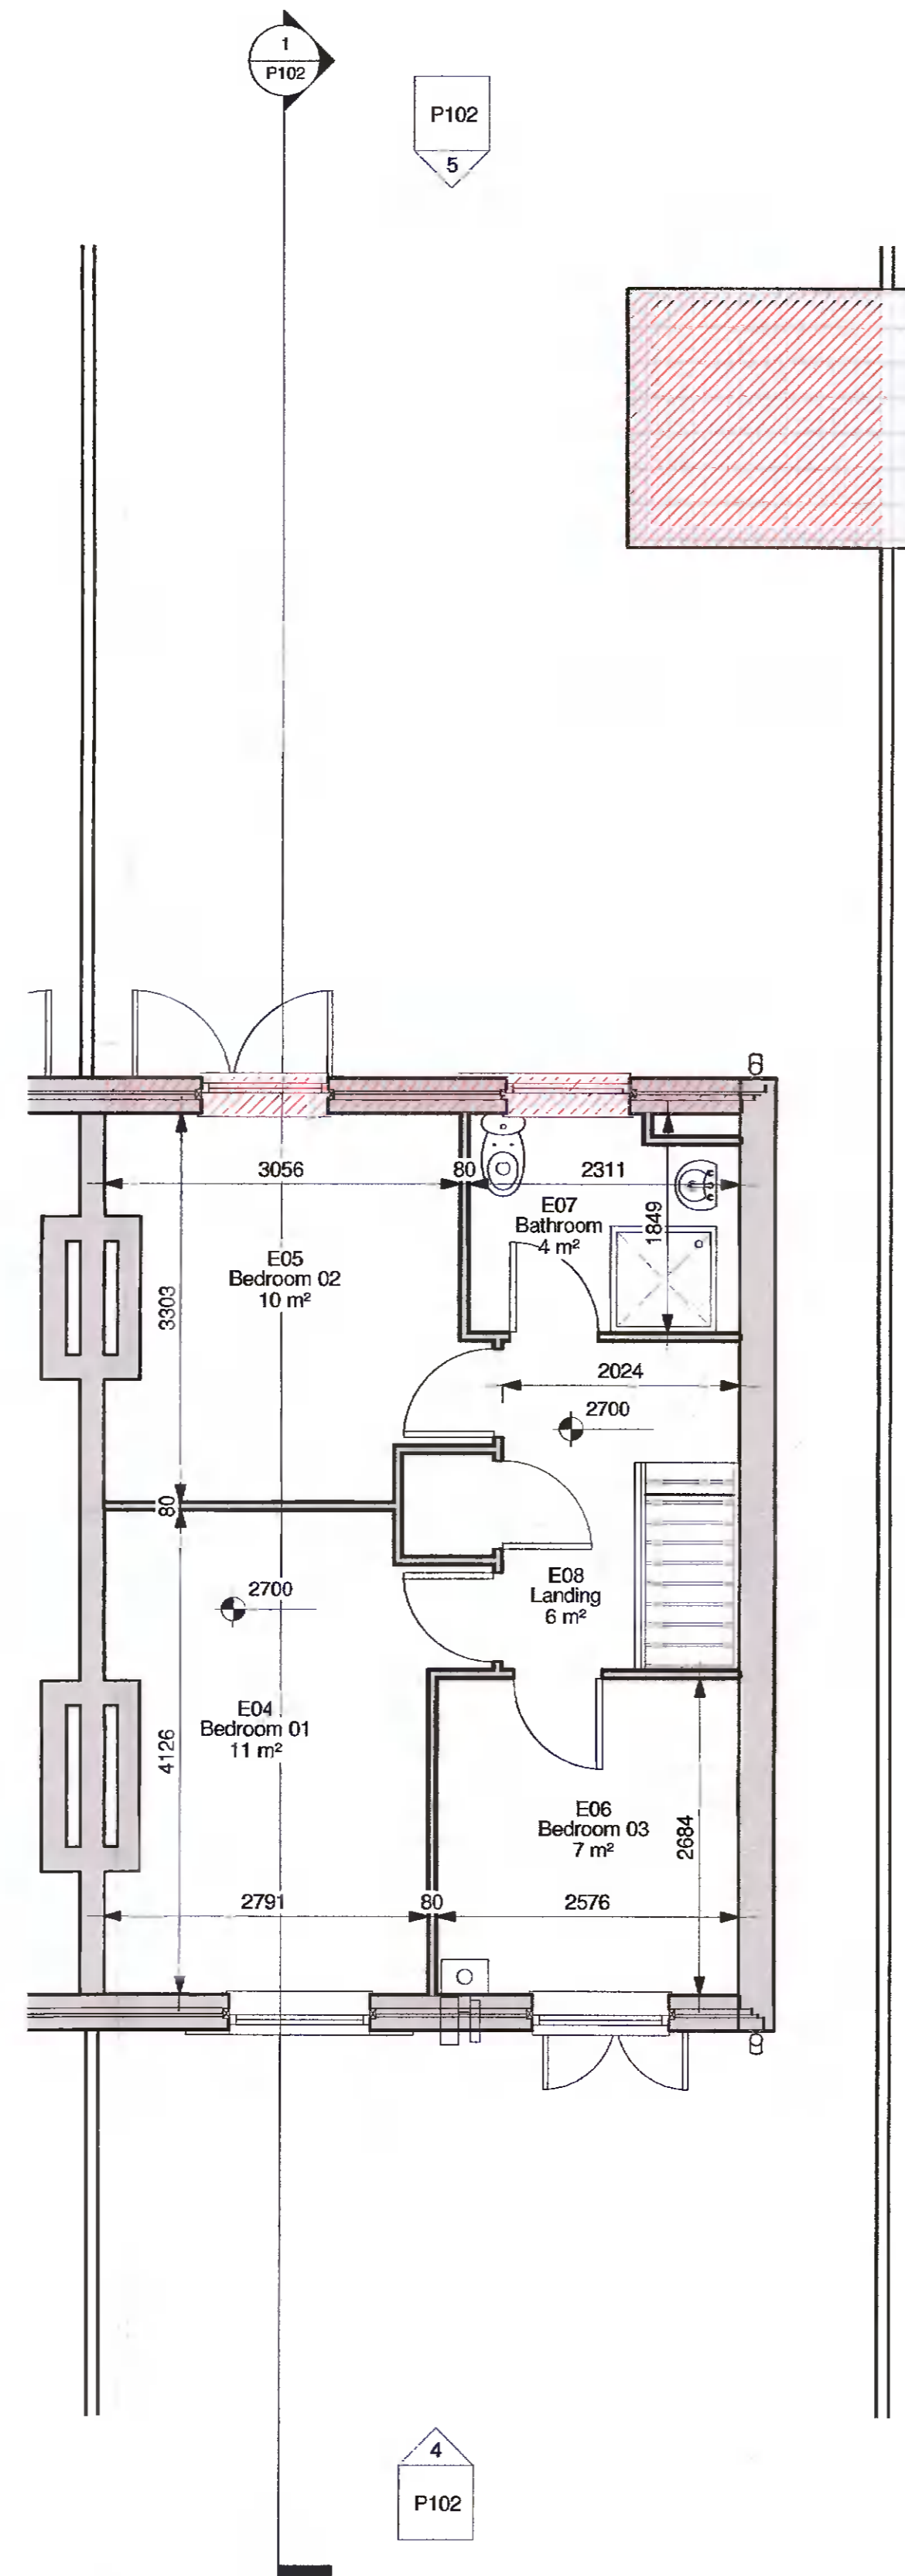


2 01\_Existing First Floor  
1 : 50

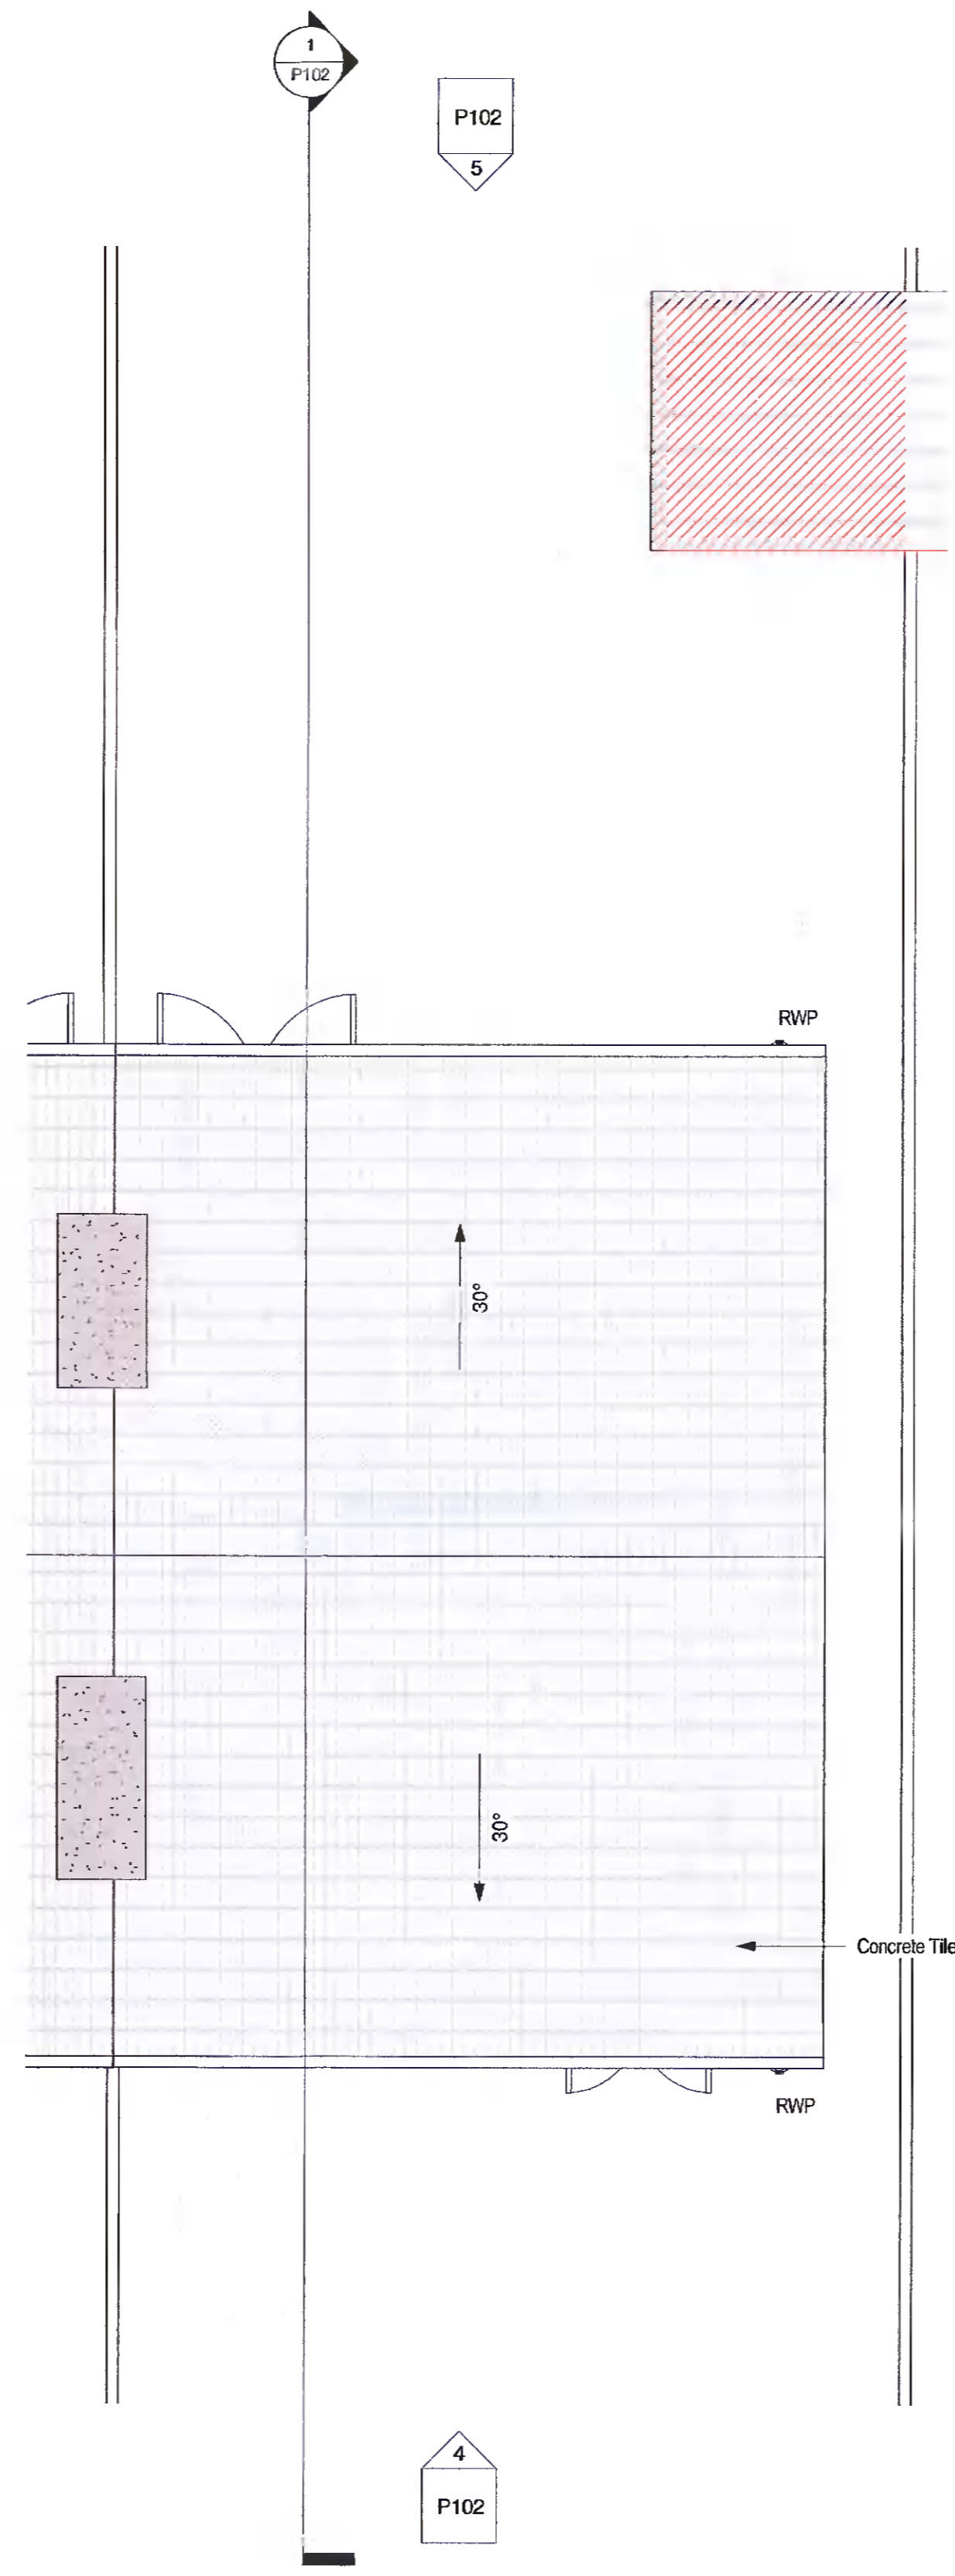

4 RF\_Existing Ridge  
1 : 50

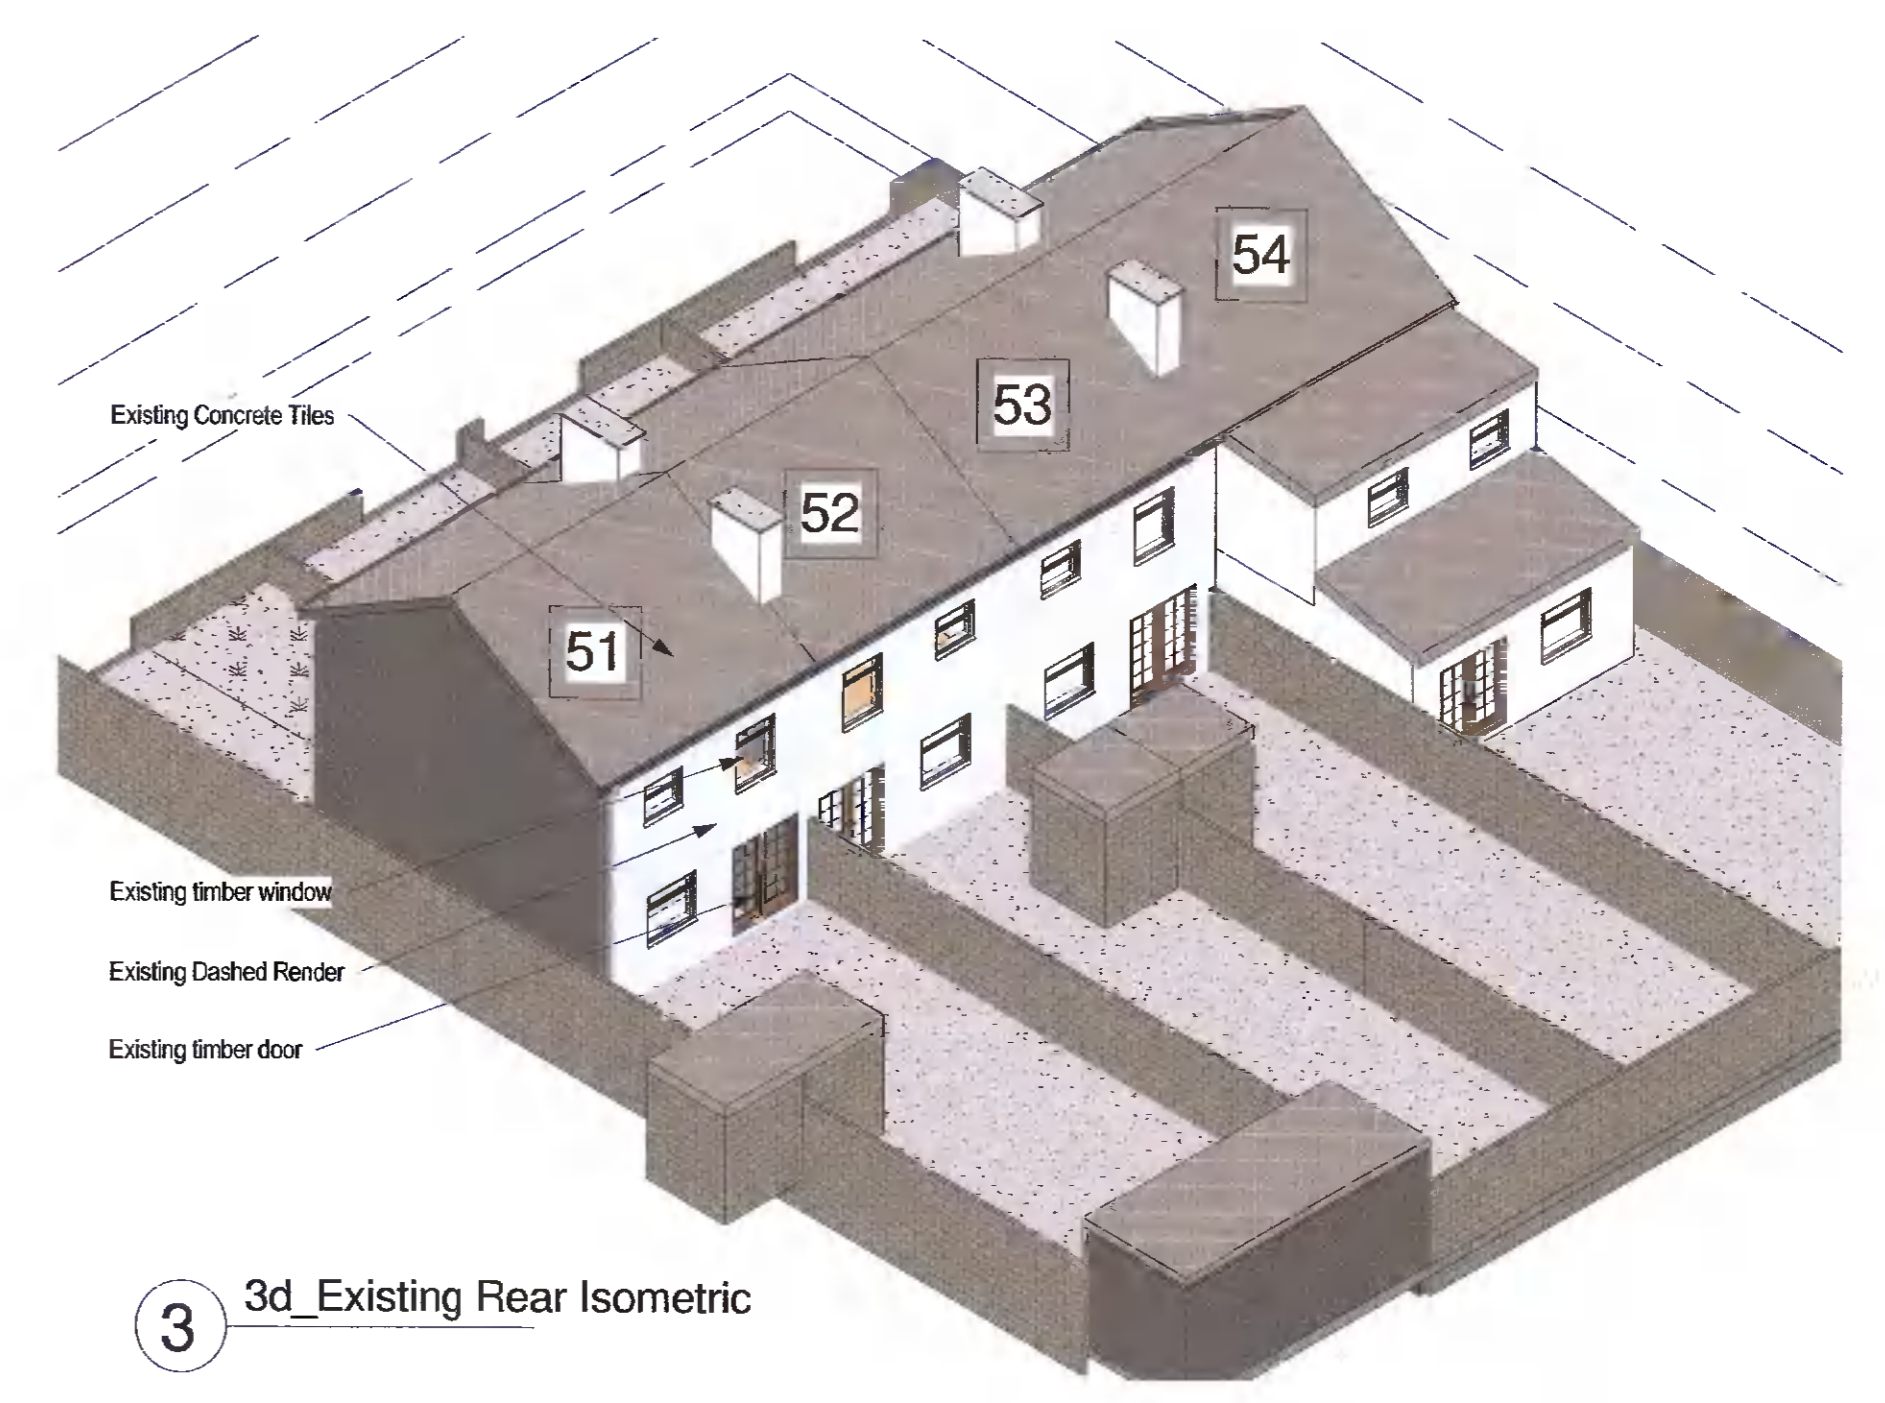

3 3d\_Existing Rear Isometric

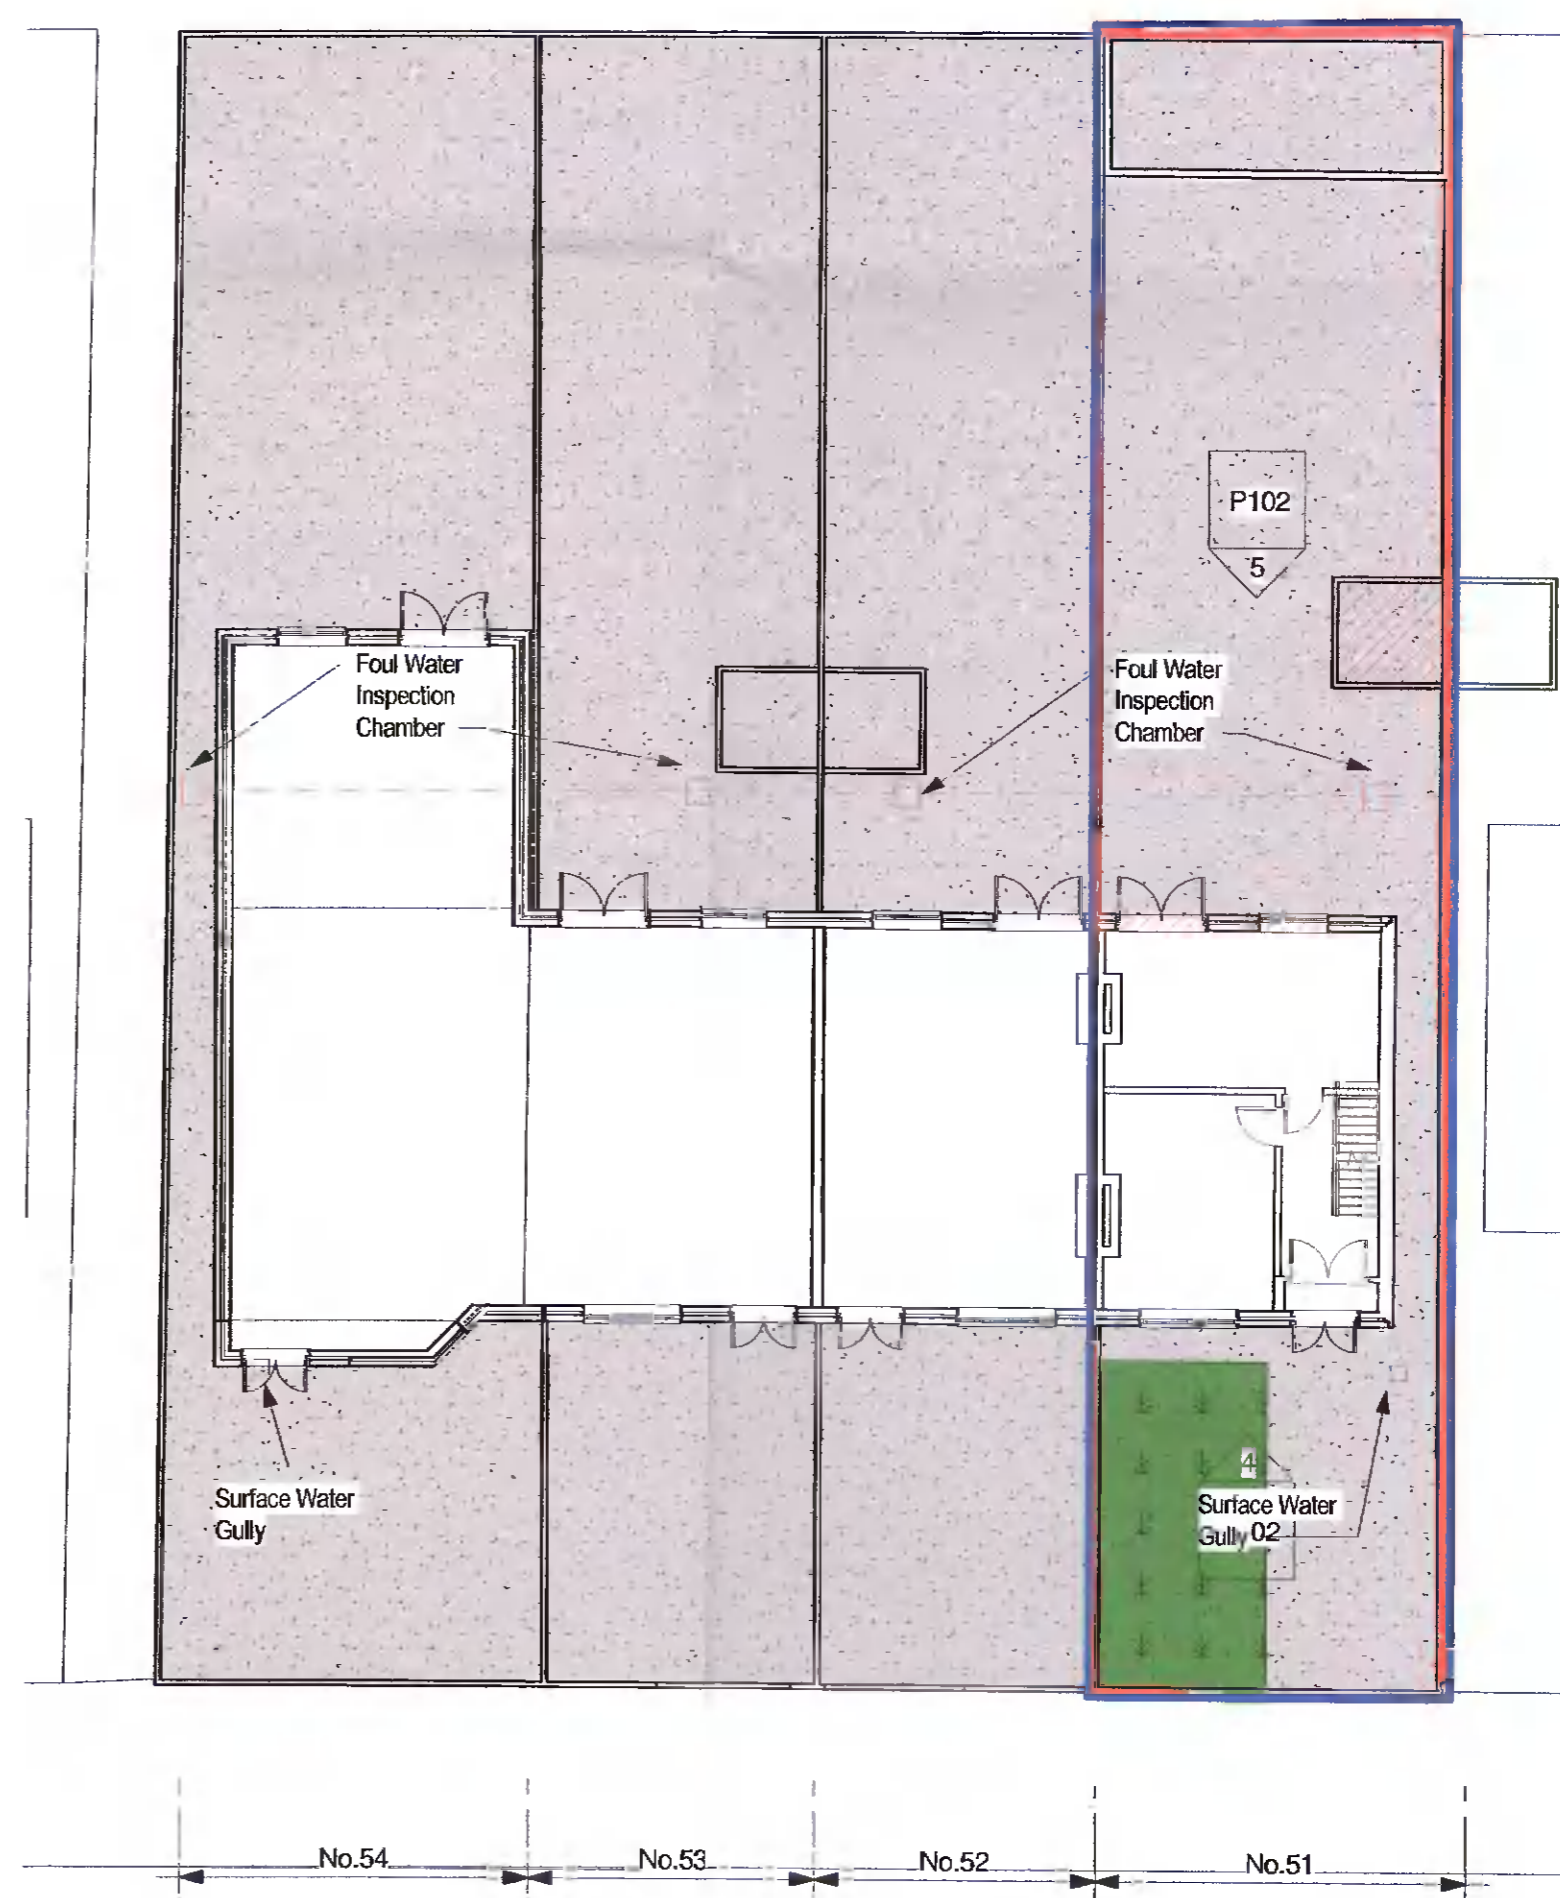

5 00\_Existing Site Keyplan  
1 : 150

- LEGEND**
- INDICATES EXISTING DWELLINGS
  - EXTEND OF DEMOLITION WORKS
  - INDICATES OUTLINE OF BOUNDARY TO WHICH APPLICATION RELATES
  - INDICATES OUTLINE OF BOUNDARY TO WHICH OWNERSHIP RELATES
  - FOUL WATER DRAINAGE
  - SURFACE WATER DRAINAGE



ORDNANCE SURVEY REFERENCE

701714.734612	701947.734612
701714.734440	701947.734440
ITM CENTRE CO-ORDINATES	
701831	734526

DRAWING'S PREPARED BY:  
IAN MITCHELL ON BEHALF OF DANIELLE AND ANDREW MURPHY

NO:	BY:	REVISION:	DATE:

STAGE: **PLANNING**

CLIENT: **Danielle and Andrew Murphy**

PROJECT: **51 Airle Heights, Lucan**

DRAWING: **Existing Plans**

DRAWN	CHECKED	DATE:
I.MITCHELL	Checker	05/02/19
SCALE	PROJECT	
As indicated	0002	
DRAWING	REV	
0002-IM-00-ZZ-DR-P-P101	P2	