


CONTIGUOUS ELEVATION ALONG WATERMEADOW PARK
Scale: 1:100

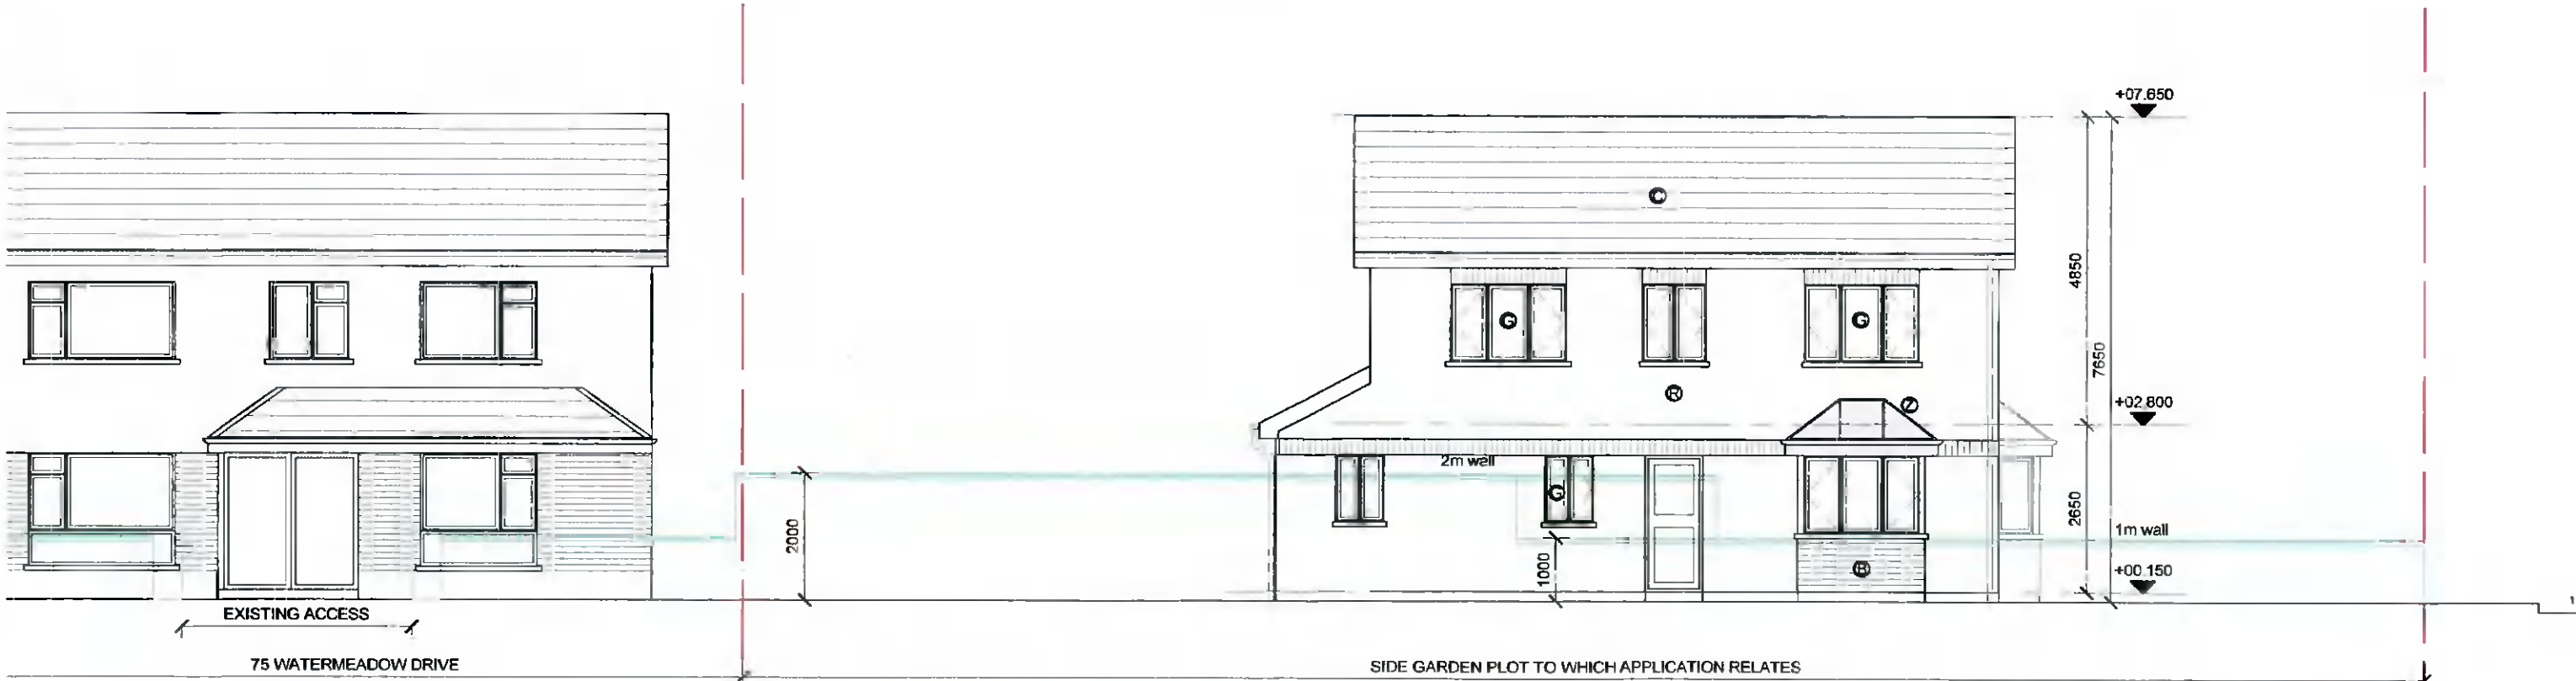

CONTIGUOUS ELEVATION ALONG WATERMEADOW DRIVE
Scale: 1:100

Project Title:
Proposed Two Storey 4 bedroom detached dwelling to side garden at 41 Watermeadow Park, Oldbawn, Dublin 24

NOT FOR CONSTRUCTION

Client: Rhian & Adam Riordan **Date:** FEB 2022

Drawing No: 21-AP-PA-0004
Rev: -

Drawing Title - Contiguous Elevations

Scale - as shown

This drawing is copyright © to Graham McNevin and may not be used or copied without written permission. Use only figured dimensions. Do not scale this drawing. The contractor is responsible for checking all dimensions on site. These drawings are for Planning Application or Pricing ONLY not for Construction Drawings are based on measured survey and visual inspection only. No opening up of construction or hidden areas was carried out. All construction work to be carried out in accordance with current Irish Building Regulations, Technical Guidance Documents and Acceptable Construction Details which take precedence over any information on these drawings or specifications.

RIAI	Registered Architect	PSDP Accreditation
	2021	P

architectural & planning consultants
3 Killakee Gardens, Firhouse, Dublin 24
ph 0877579329
e graham@mcnevin.design.com
www.mcnevin.design.com

