
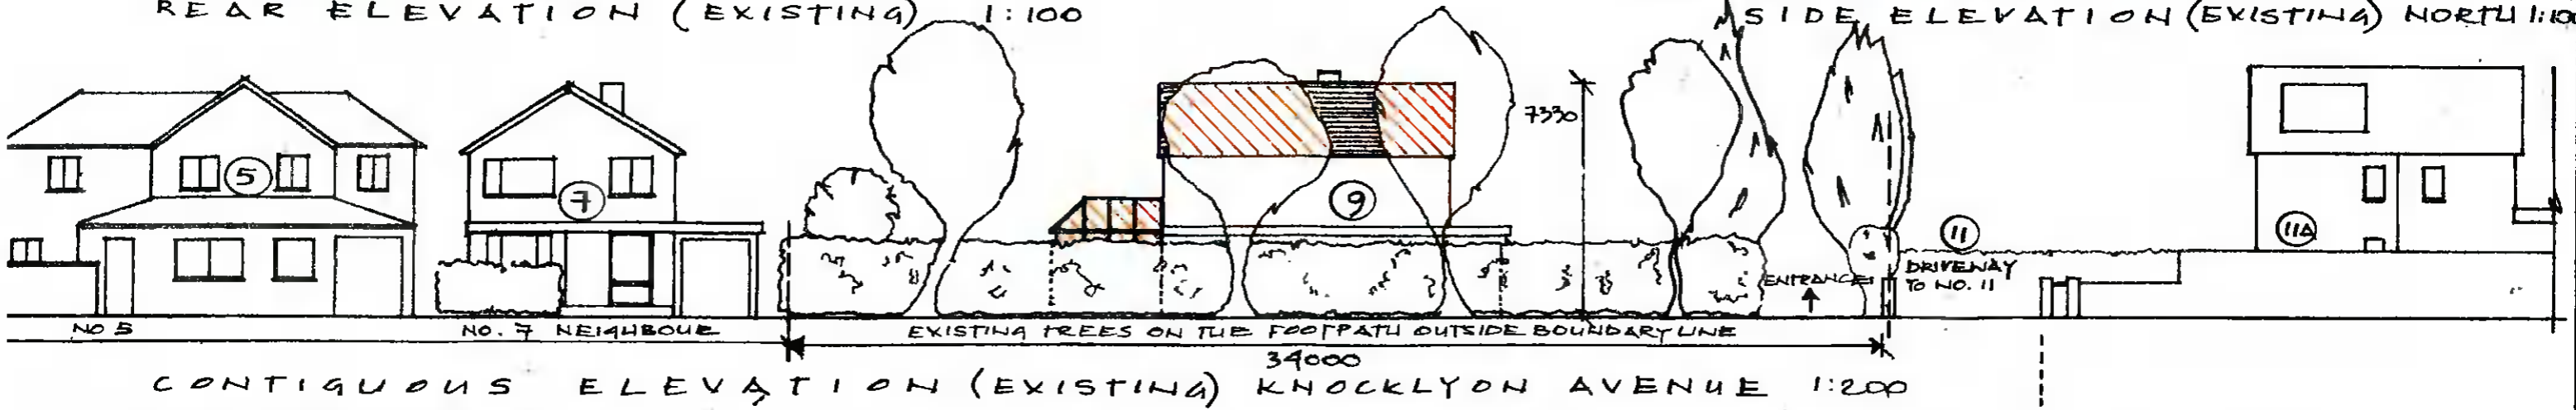
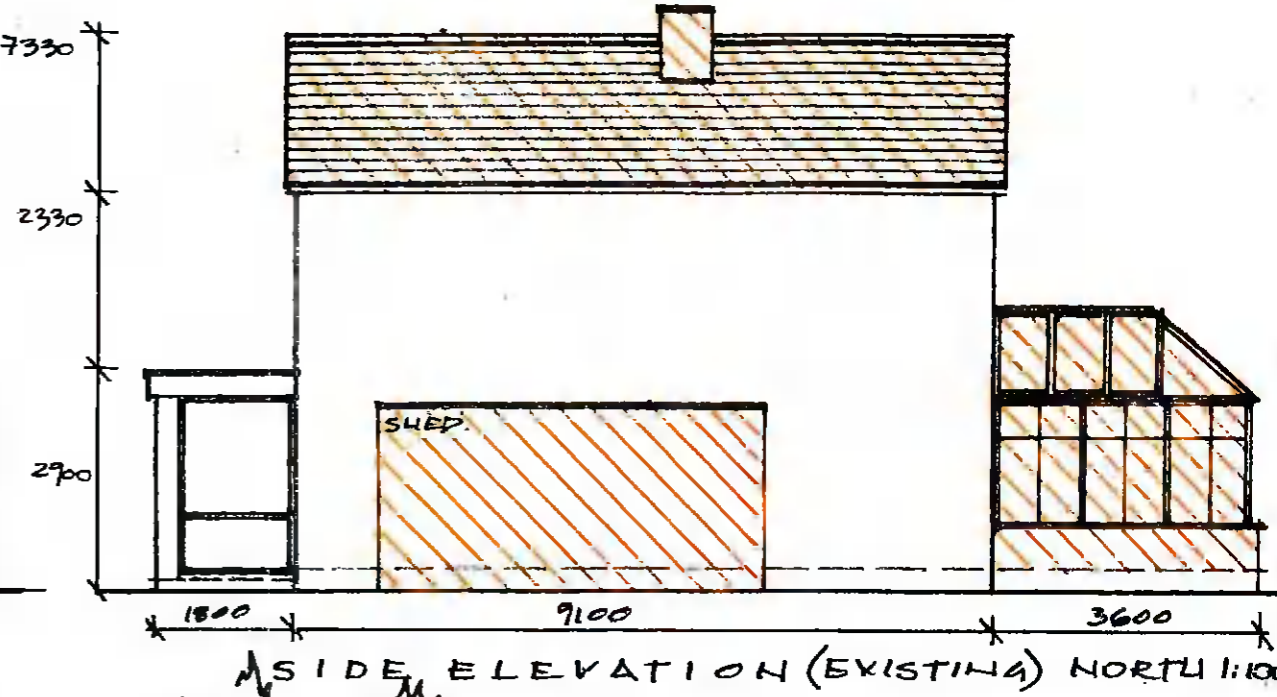
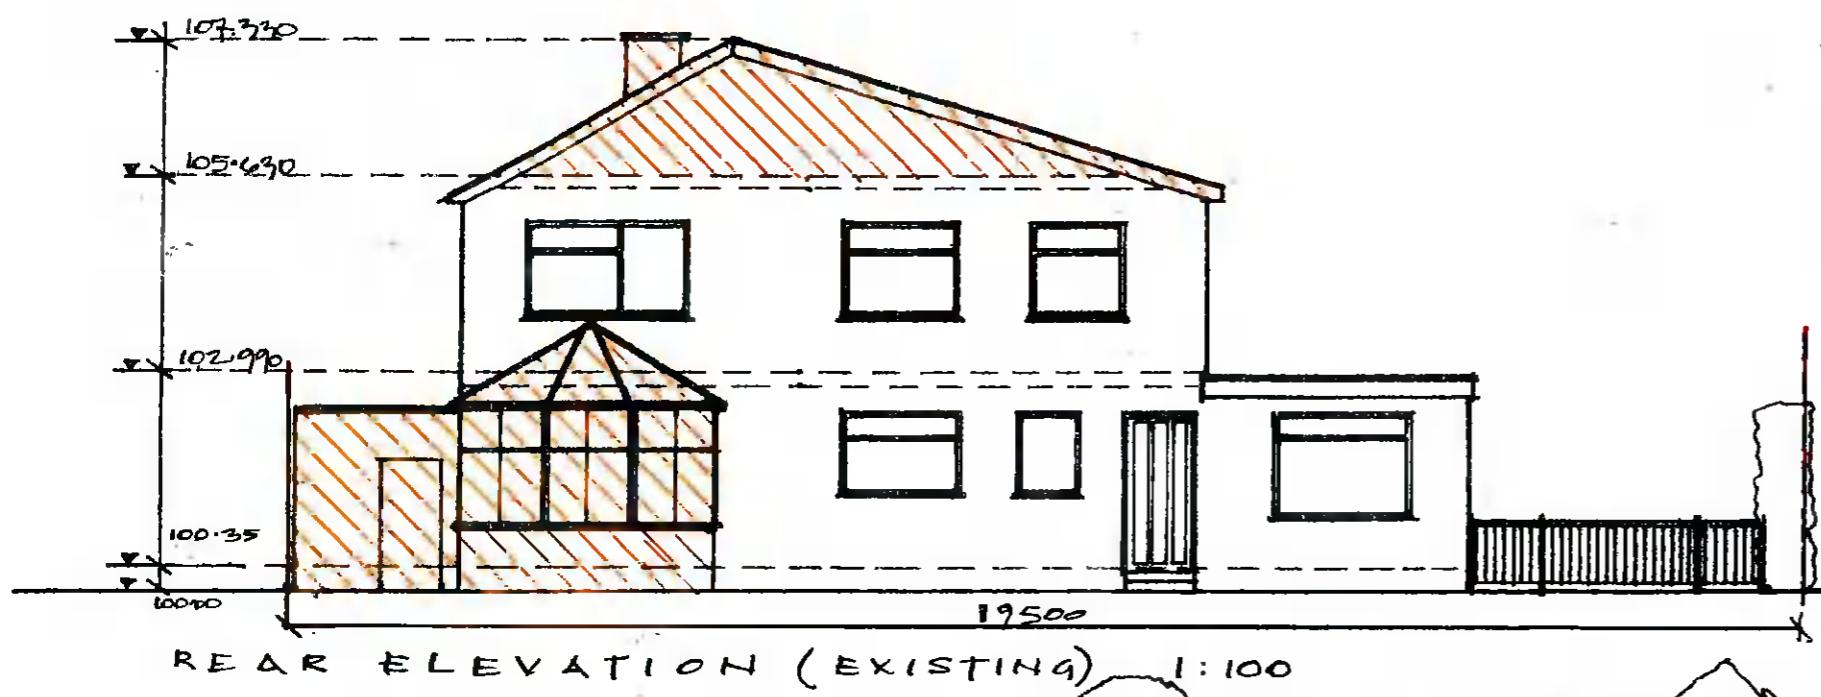
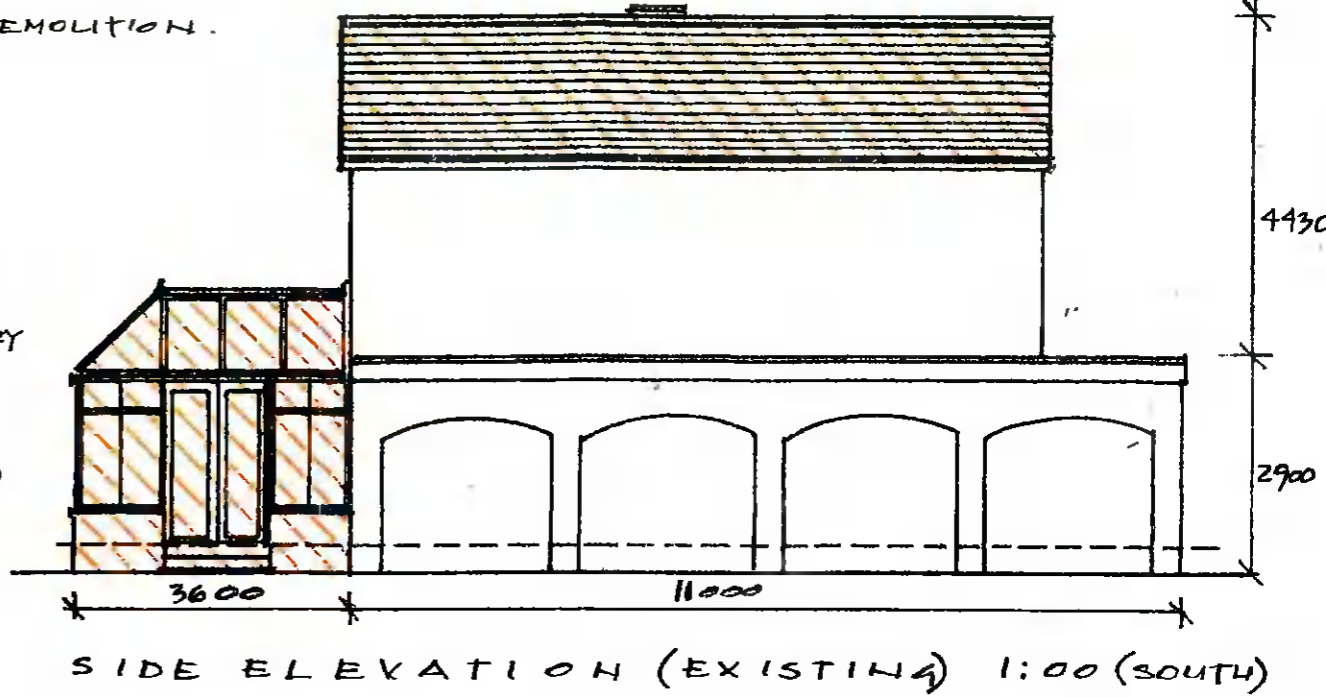


PLANNING DRAWINGS

DRAWING TITLE. ELEVATIONS, FRONT ELEV, SIDE ELEV, (SOUTH) REAR ELEV, SIDE ELEV,(NORTH),

BOUNDARY
DEMOLITION.

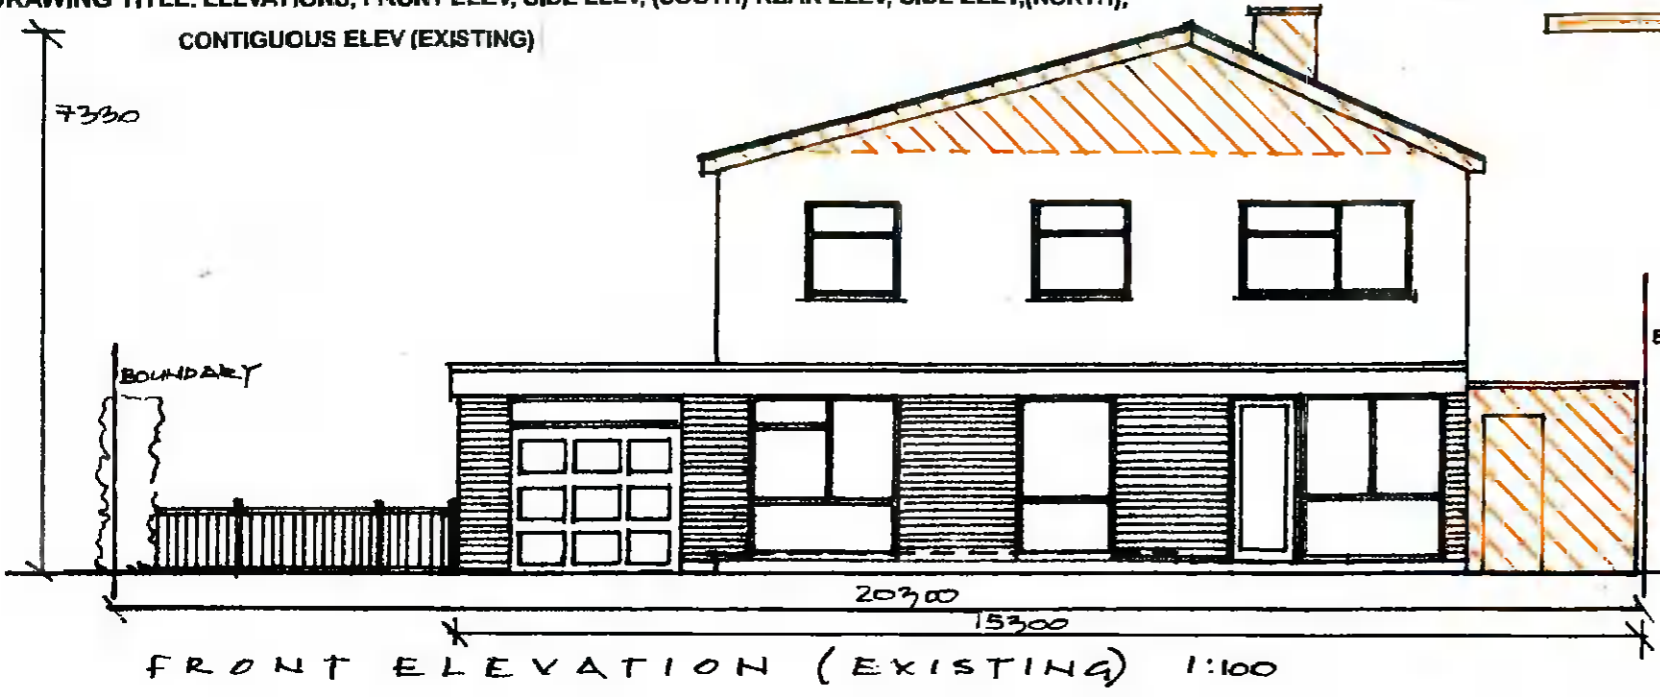

<p>CLIENTS : AOIFE AND COLIN DURKIN</p>	<p>Notes; Drawings are to be read in conjunction with Engineers drawings and specifications. Any discrepancies or anomalies on the drawings or specifications are to be notified to the Designer or Engineer. Do not scale from these drawings. All dimensions are to be checked on site prior to commencement of work on site. Note; This drawing is copyright, and may not be copied or otherwise reproduced without written permission from Jean Dougan Design Ltd.</p>	<p>JEAN DOUGAN DESIGN LTD., 174 RATHFARNHAM ROAD, DUBLIN 14. MOBILE 00353 87 8302465. jeandougan@gmail.com</p>
<p>ADDRESS : 9 KNOCKLYON AVENUE, TEMPLEOGUE, DUBLIN 16, D16X4CC</p>		
<p>SCALE 1:100 1:200 DATE; 22 NOV 2021 DRG NO.; 06 002.2021 REVISION;</p>		