


PLANNING DRAWINGS

DRAWING TITLE: **SHED, PLAN, ELEVATION AND SECTION . SKETCH-UP DRAWINGS FOR PROPOSAL.** (NEW)

CLIENTS : AOIFE AND COLIN DURKIN

ADDRESS : 9 KNOCKLYON AVENUE, TEMPLEOGUE, DUBLIN 16, D16X4C0


SCALE 1:100 DATE: NOV 2021 DRG NO.: 06 008.2021 REVISION:

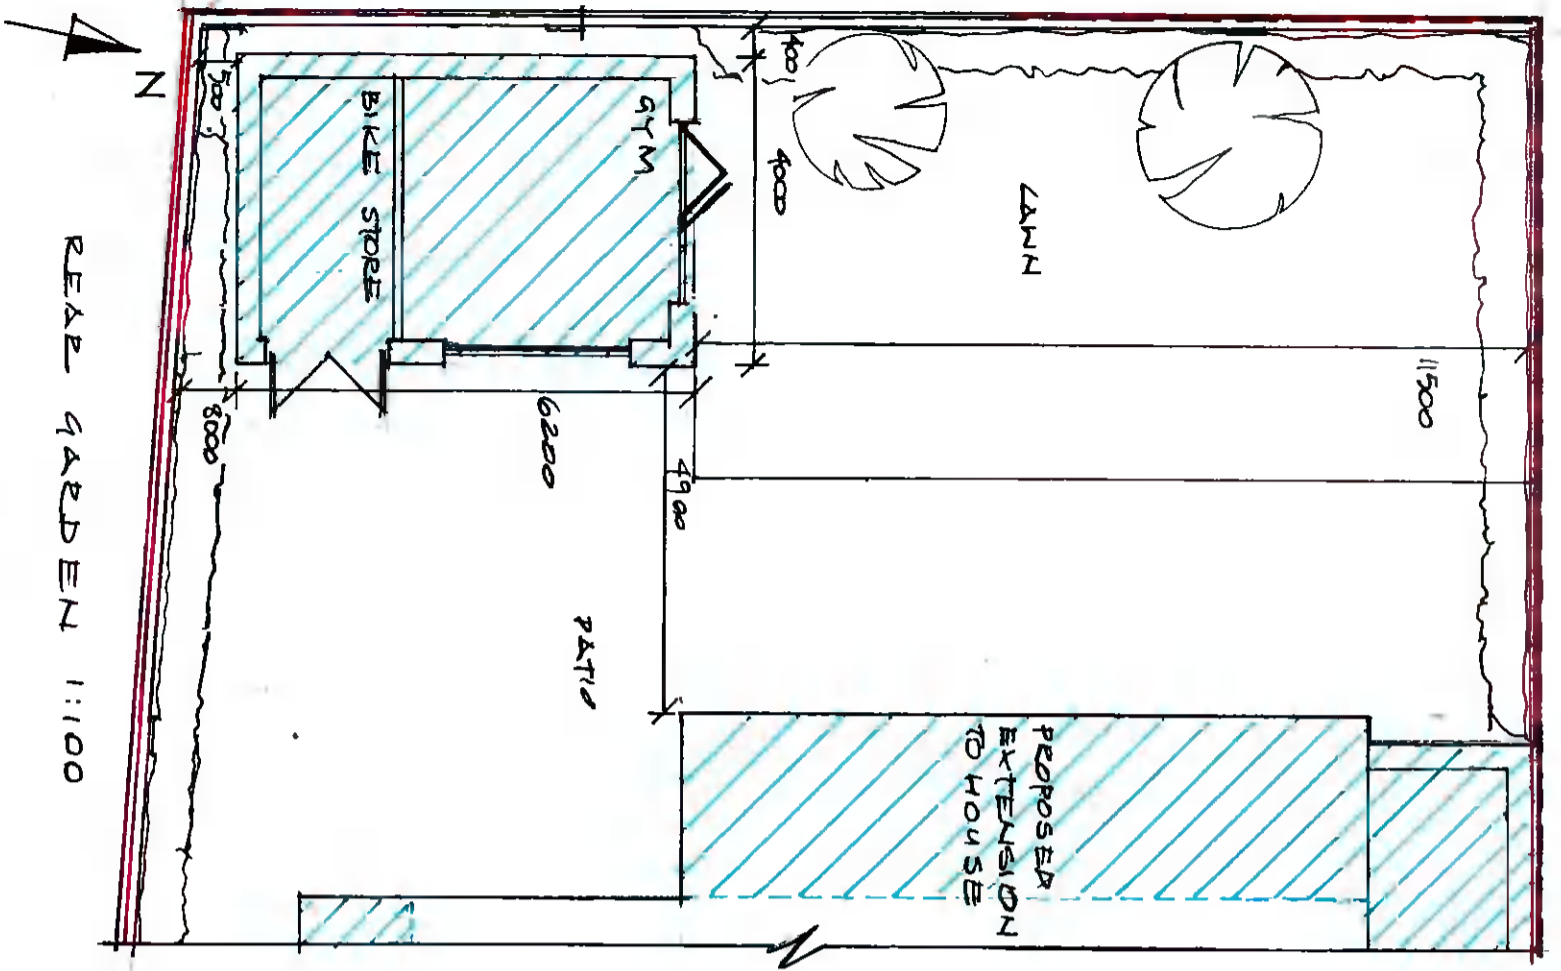

BOUNDARY
NEW BUILD (PROPOSED)

REAR GARDEN 1:100

PLAN & ELEVATIONS OF GARDEN SHED 1:100

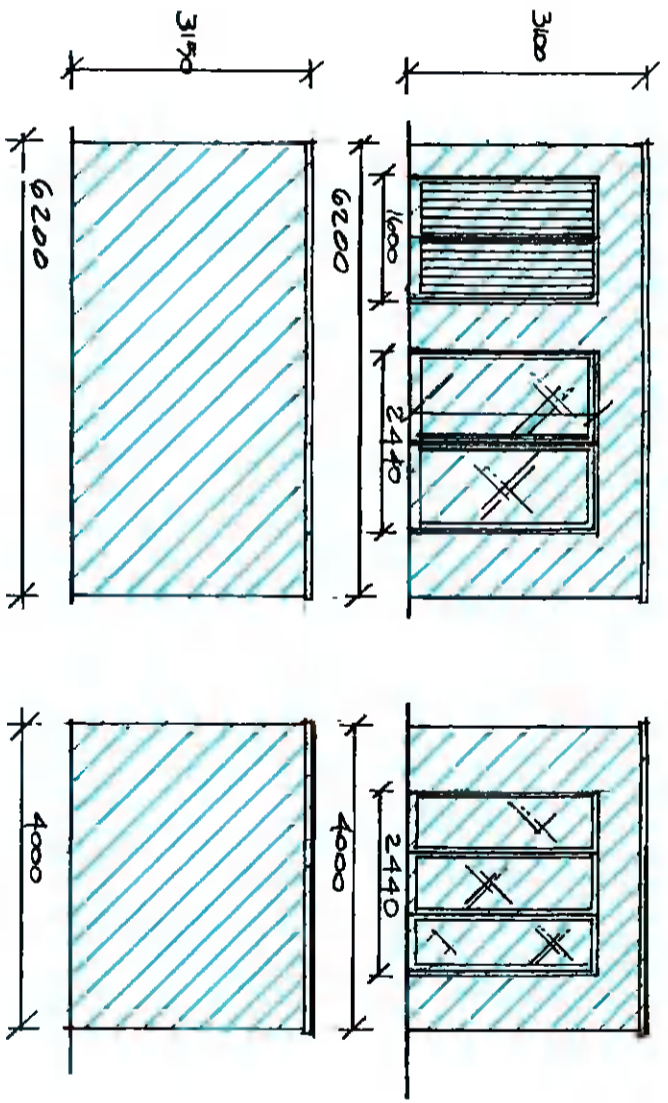

Notes: Drawings are to be read in conjunction with Engineers drawings and specifications. Any discrepancies or anomalies on the drawings or specifications are to be notified to the Designer or Engineer. Do not scale from these drawings. All dimensions are to be checked on site prior to commencement of work on site. Note: This drawing is copyright, and may not be copied or otherwise reproduced without written permission from Jean Dougan Design Ltd.

JEAN DOUGAN DESIGN LTD,
174 RATHFARHAM ROAD, DUBLIN
14, MOBILE 00353 87 8302465,
jeandougan@design@gmail.com