

CENTRE COORDINATES:
ITM 704271,733339

PUBLISHED: 17/01/2022

MAP SERIES: 1:1,000

ORDER NUMBER: 50244065

MAP SHEET: 3261-11

Extension and Alterations to Griffen Glen Boulevard, L.C. Dublin, K78 E271 for Janus Stepniewski

02 - 28/01/2022

PP.01

COMPILED AND PUBLISHED BY:
Ordnance Survey Ireland,
Phoenix Park,
Dublin 8,
Ireland.

Unauthorised reproduction infringes Ordnance Survey Ireland and Government of Ireland copyright.

All rights reserved.
No part of this publication may be copied, reproduced or transmitted in any form or by any means without the written permission of the copyright owners.


The representation on this map of a road, track or footpath is not evidence of the existence of a right of way.

Ordnance Survey maps never show legal property boundaries, nor do they show ownership of physical features.

© Suirbhéireacht Ordnálaí Éireann 2022
© Ordnance Survey Ireland,
www.osi.ie/copyright


LEGEND:
<http://www.osi.ie>
search 'Large Scale Legend'

Planning Pack Map

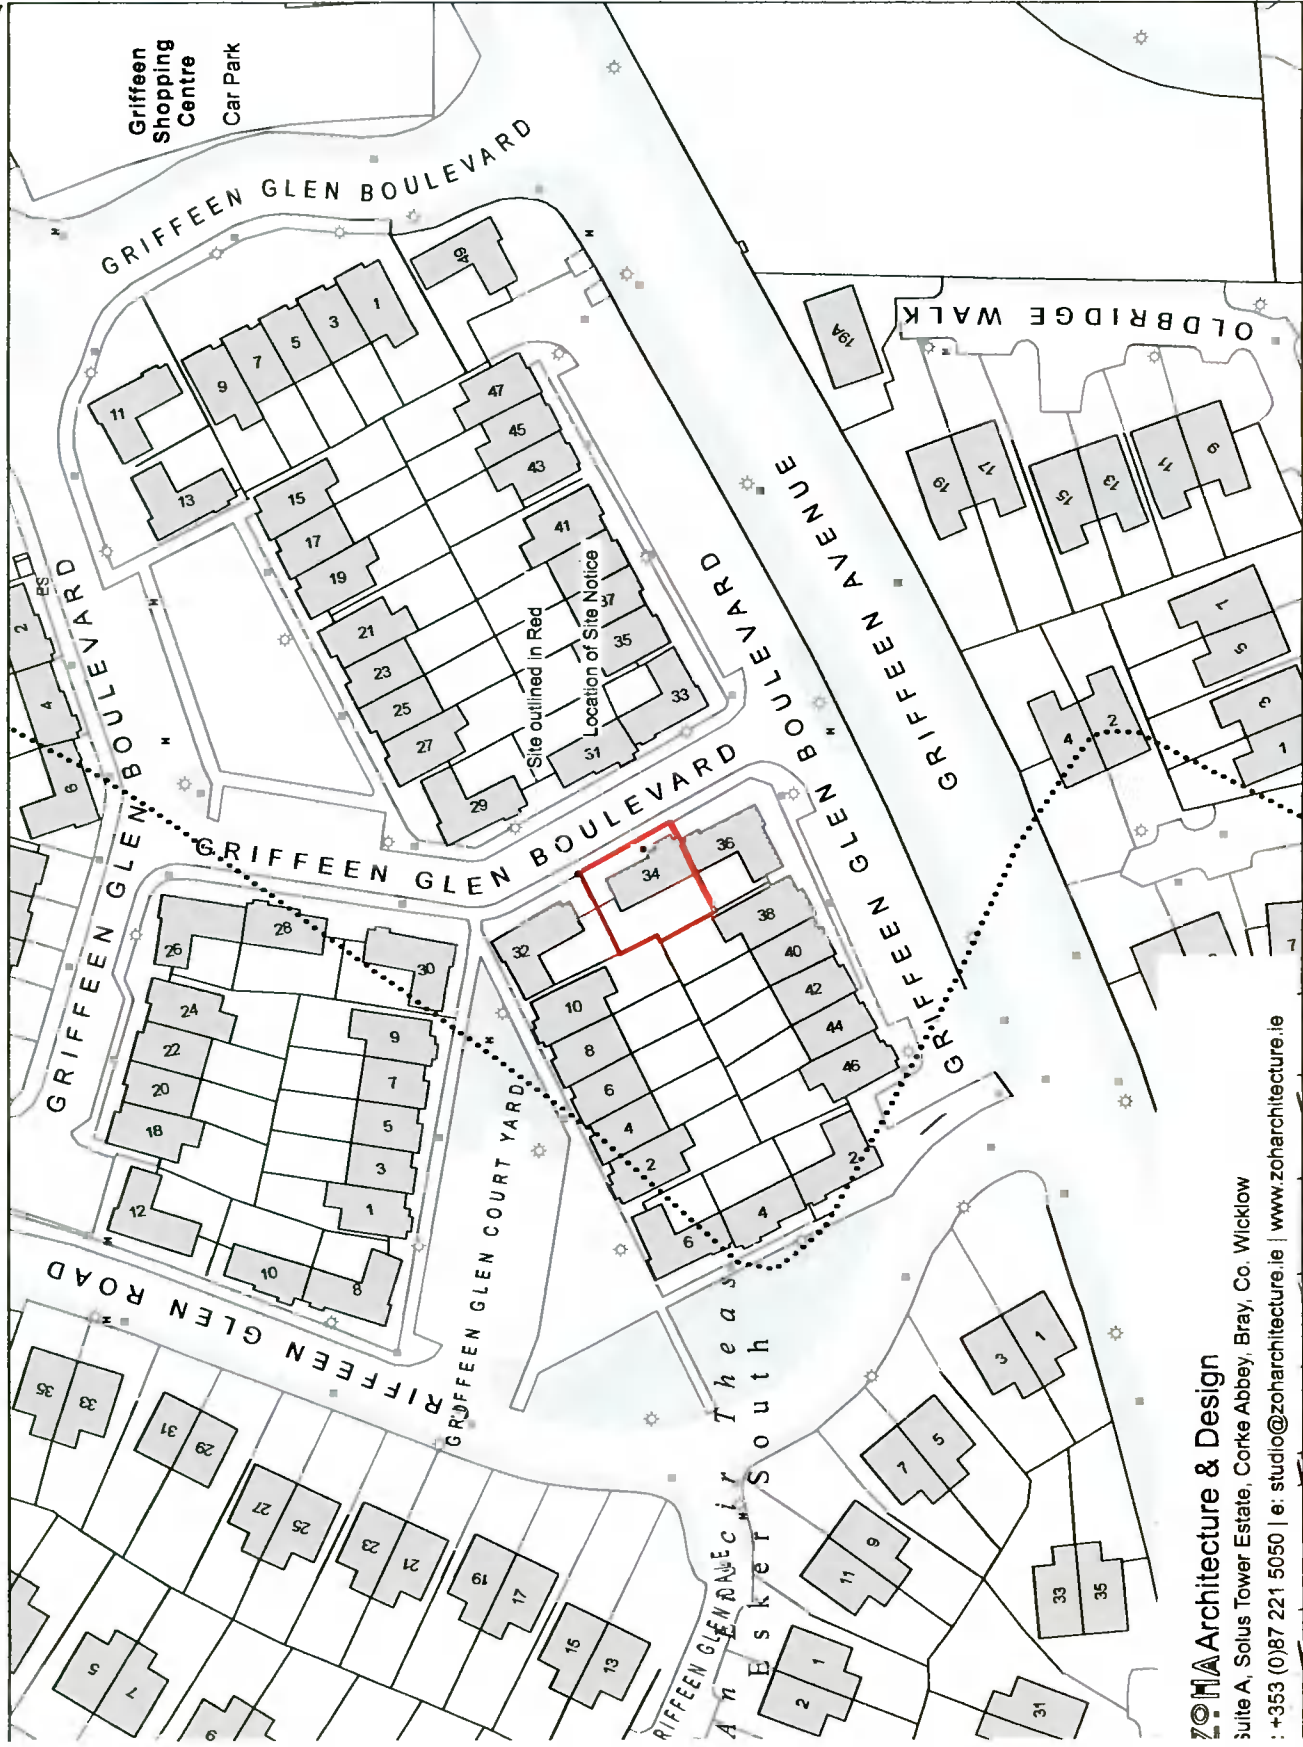

CAPTURE RESOLUTION:
The map objects are only accurate to the resolution at which they were captured. Output scale is not indicative of data capture scale. Further information is available at: <http://www.osi.ie>, search 'Capture Resolution'

OUTPUT SCALE: 1:1,000

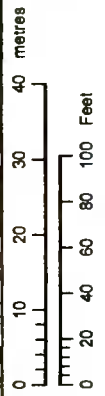

ZONA Architecture & Design
Suite A, Solus Tower Estate, Corke Abbey, Bray, Co. Wicklow
: +353 (0)87 221 5050 | e: studio@zoharchitecture.ie | www.zoharchitecture.ie

704387
733425

733253
704387