



SCHEDULE OF AREAS

Ground Floor		
0.1	Hall	4.8
0.2	Sitting Room	15.1
0.3	Bathroom	3.8
0.4	Kitchen	22.1
0.5	Living Room	17.7
0.6	Utility	10.4
0.7	Dining	10.4
		80.1 m²


First Floor		
1.0	Landing	5.5
1.1	Bedroom 1	10.9
1.2	En-Suite	3.3
1.3	Bathroom	7.3
1.4	Bedroom 2	12.1
1.5	Wardrobe	4.2
1.6	En-Suite	4.3
		48.2 m²
		128.3 m²

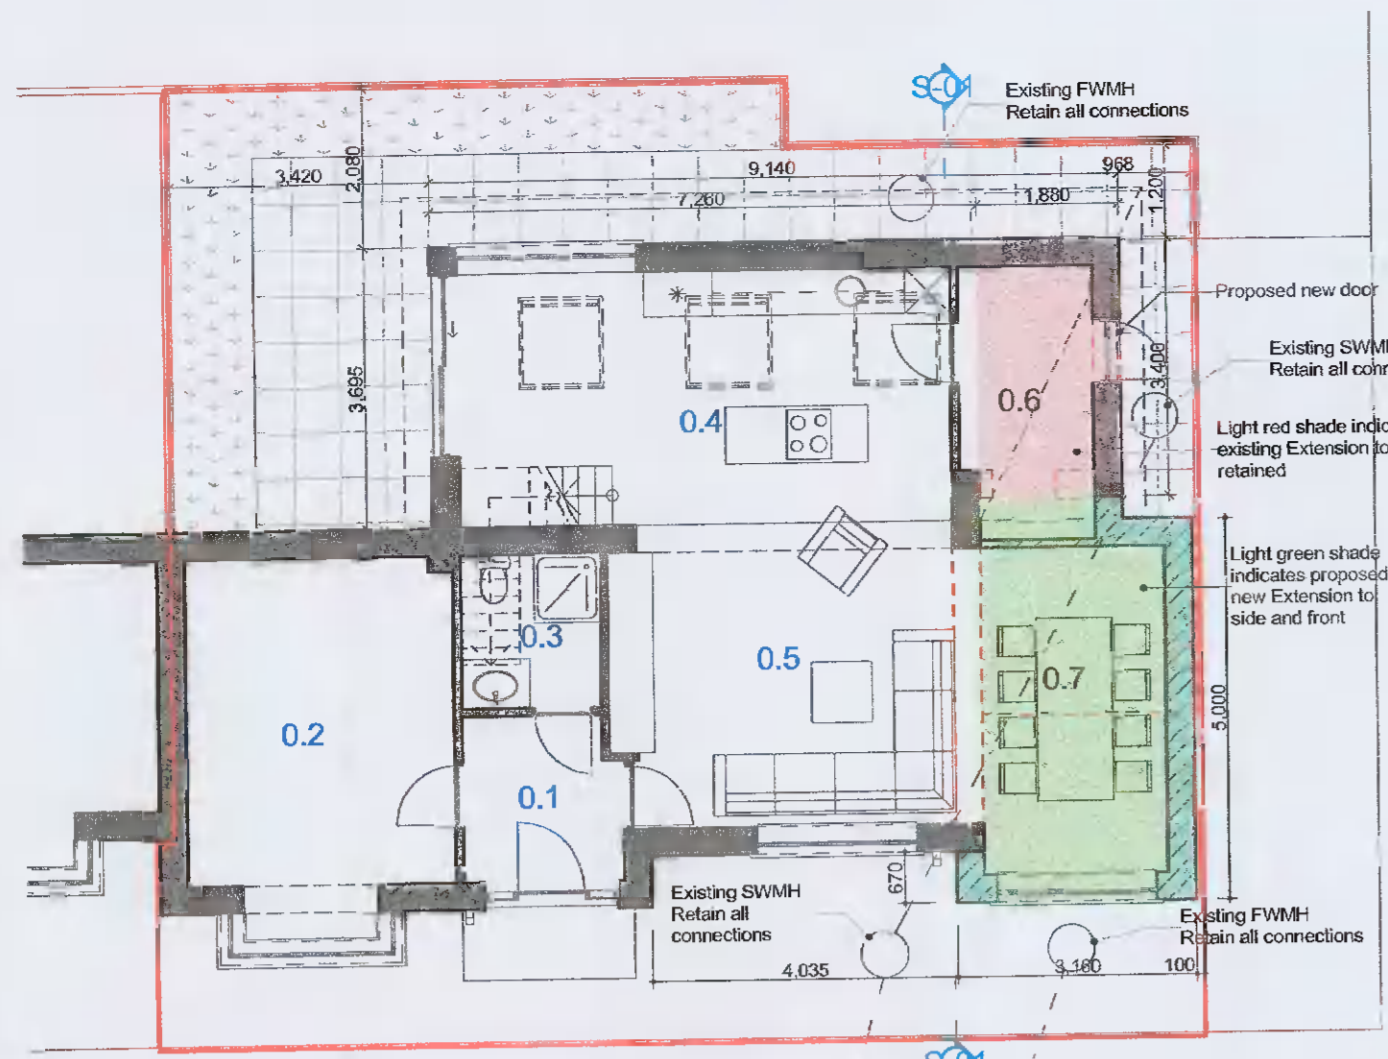


1 Proposed Ground Floor 1:100

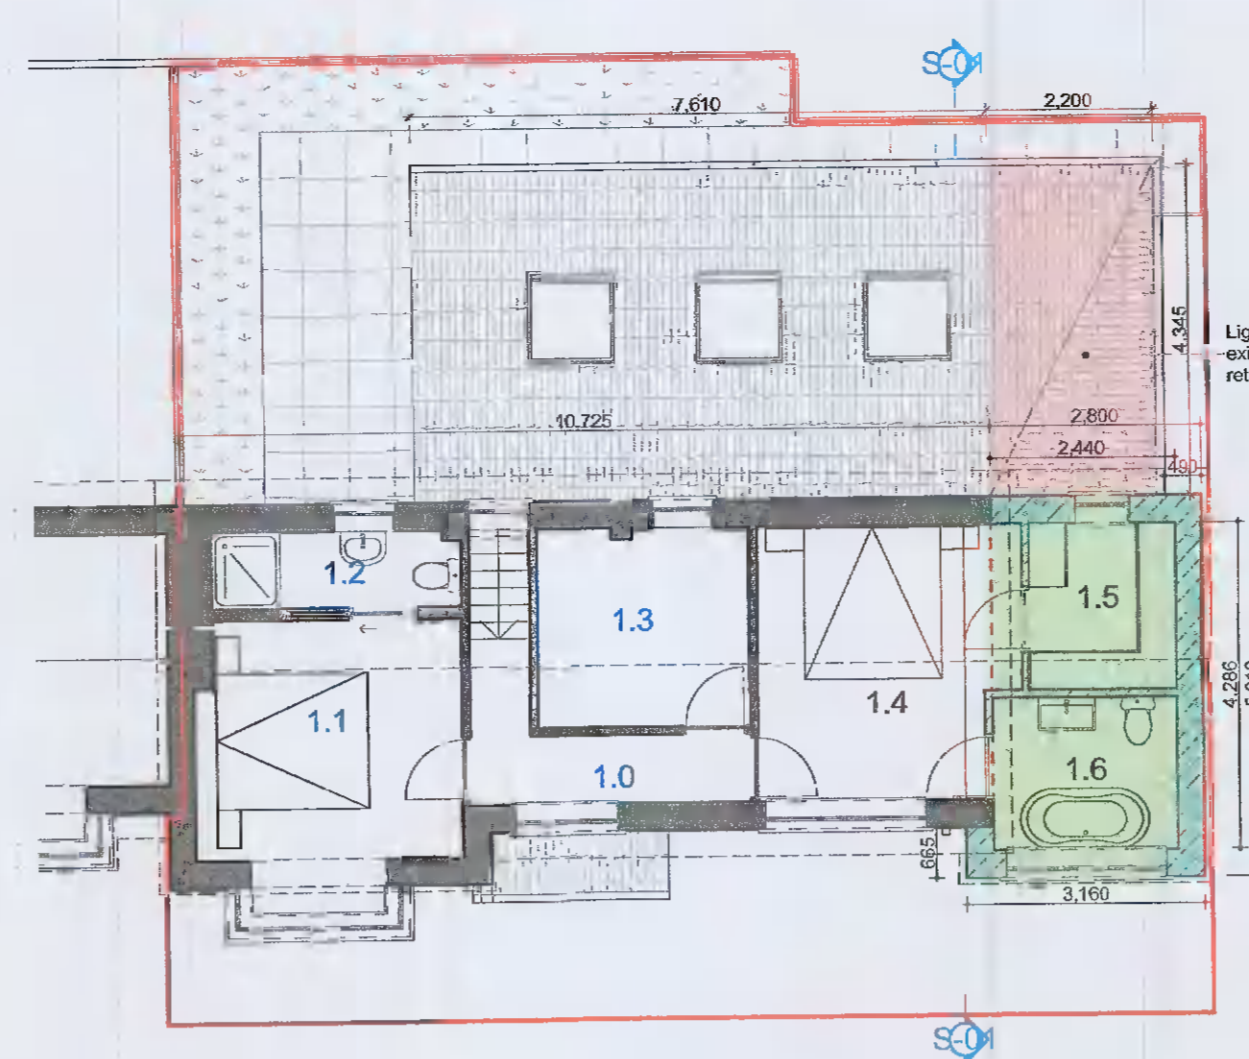


2 Proposed First Floor 1:100

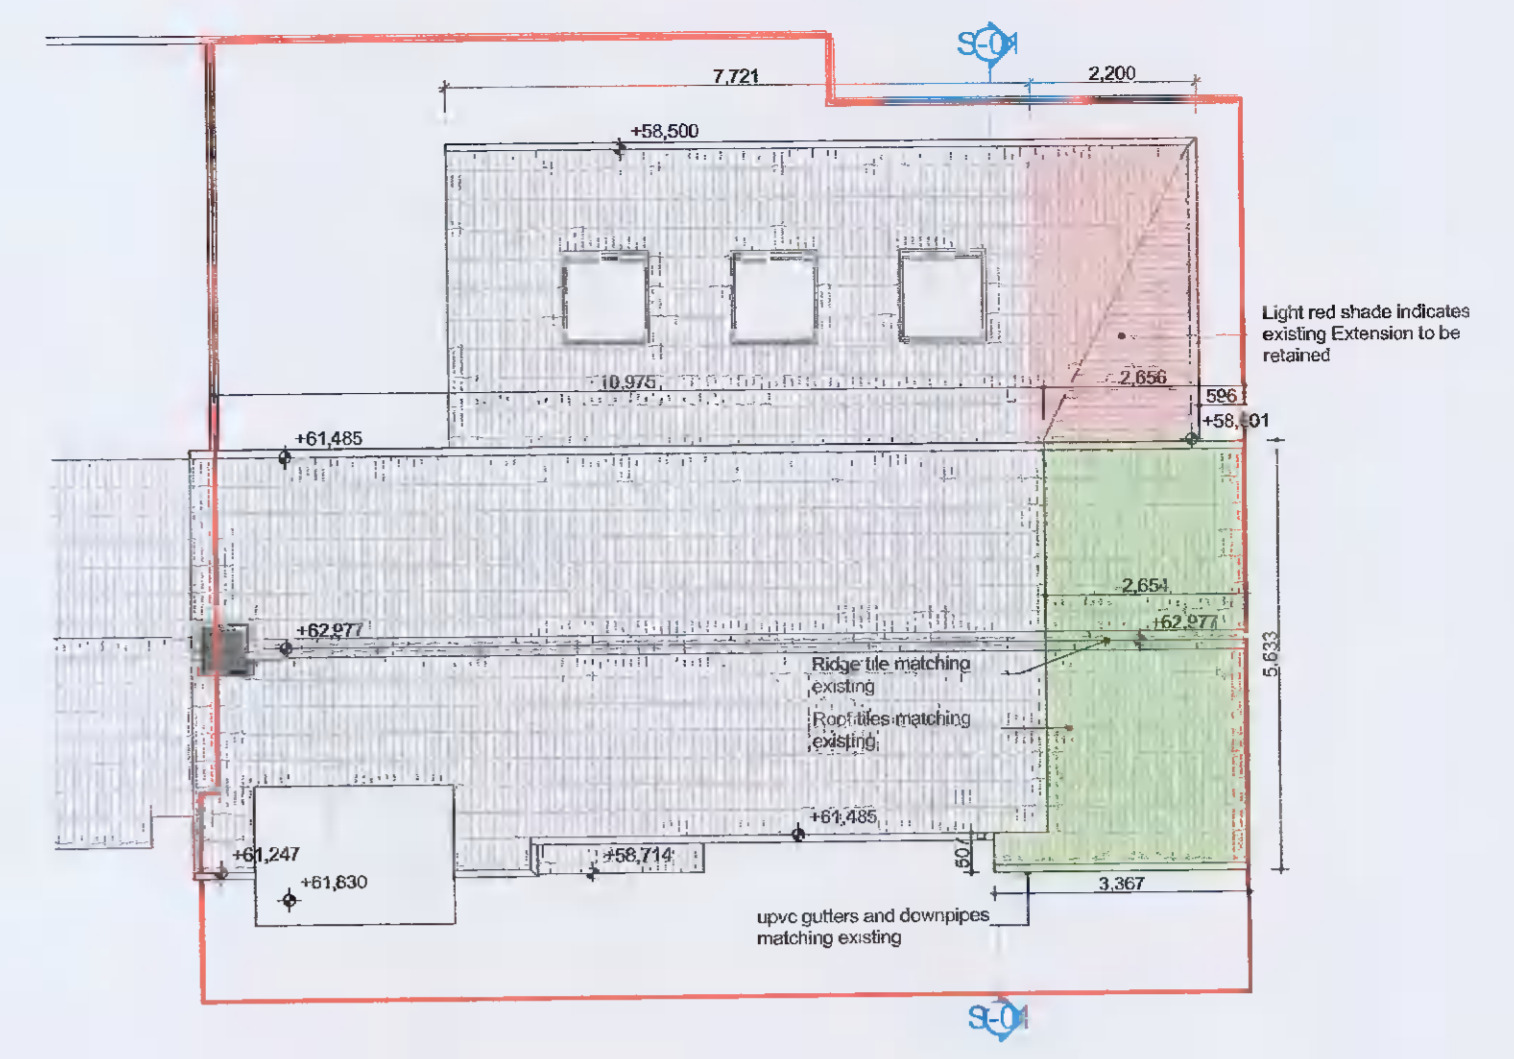


3 Proposed Roof Level 1:100

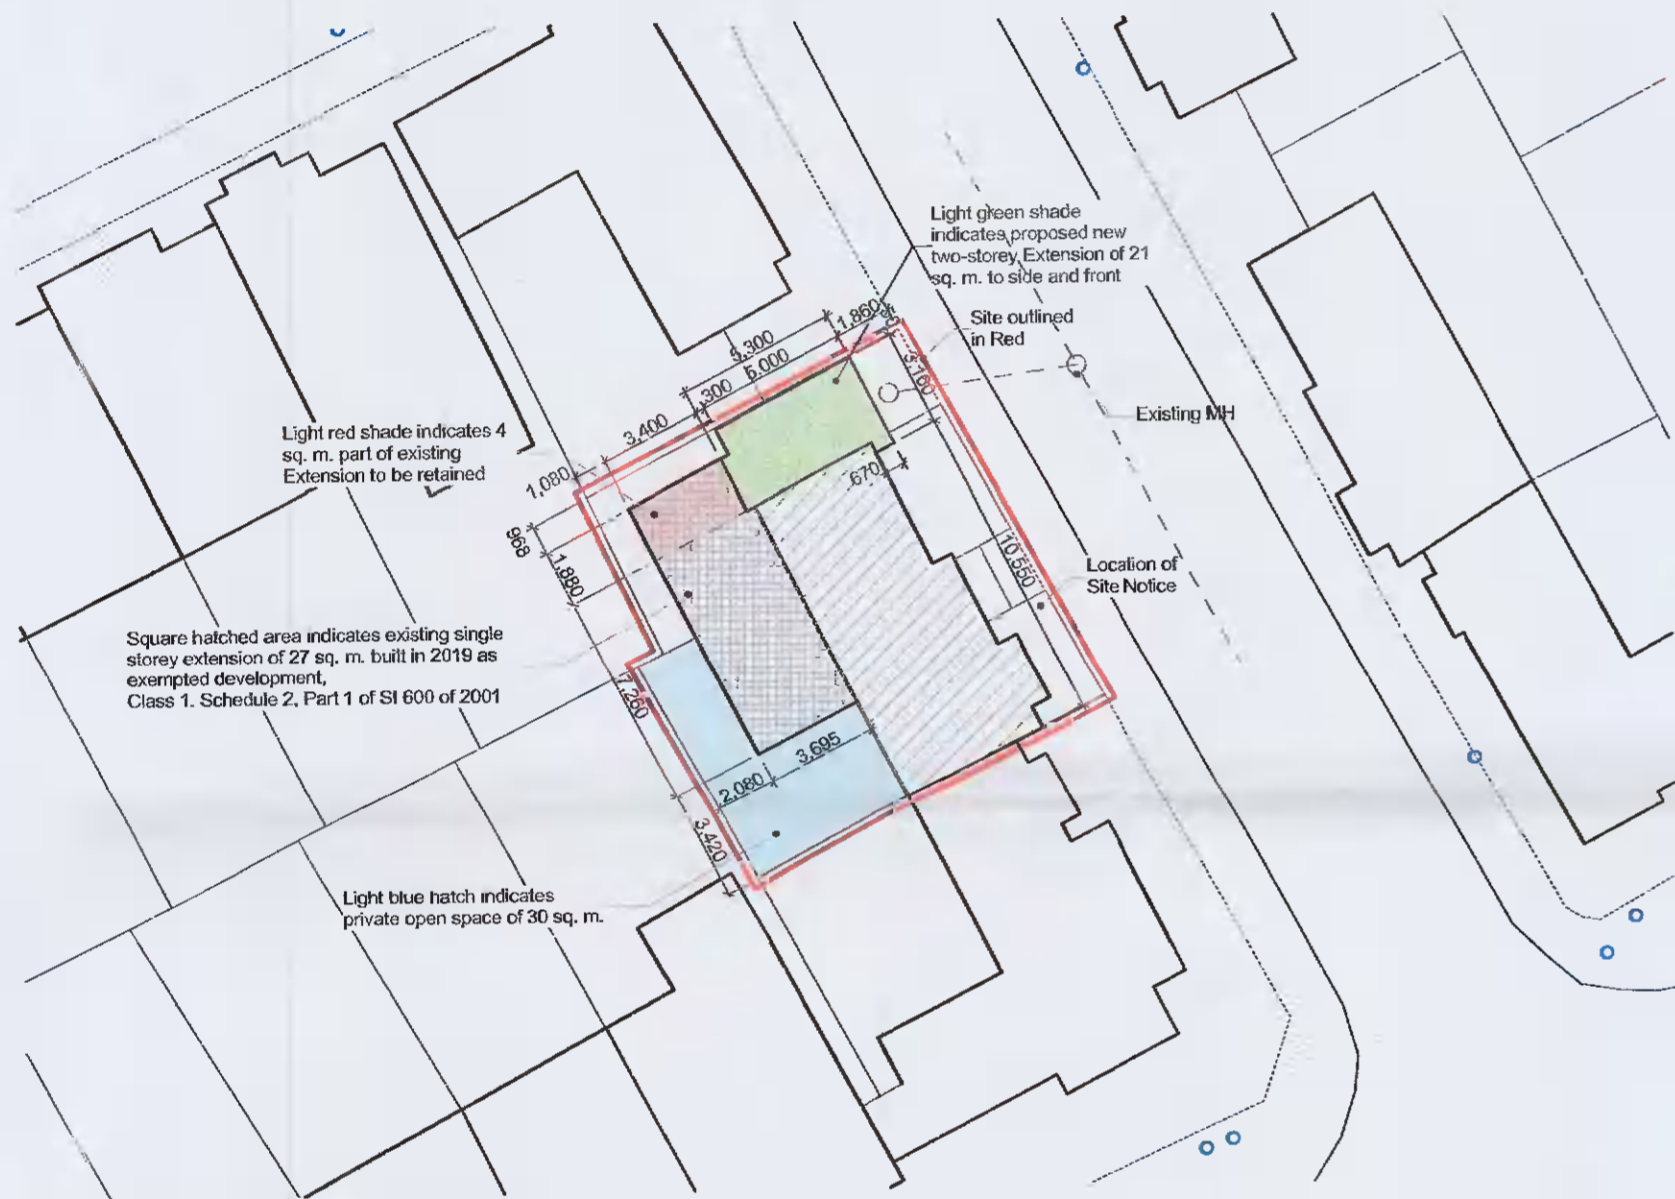


4 Proposed Site Plan 1:250

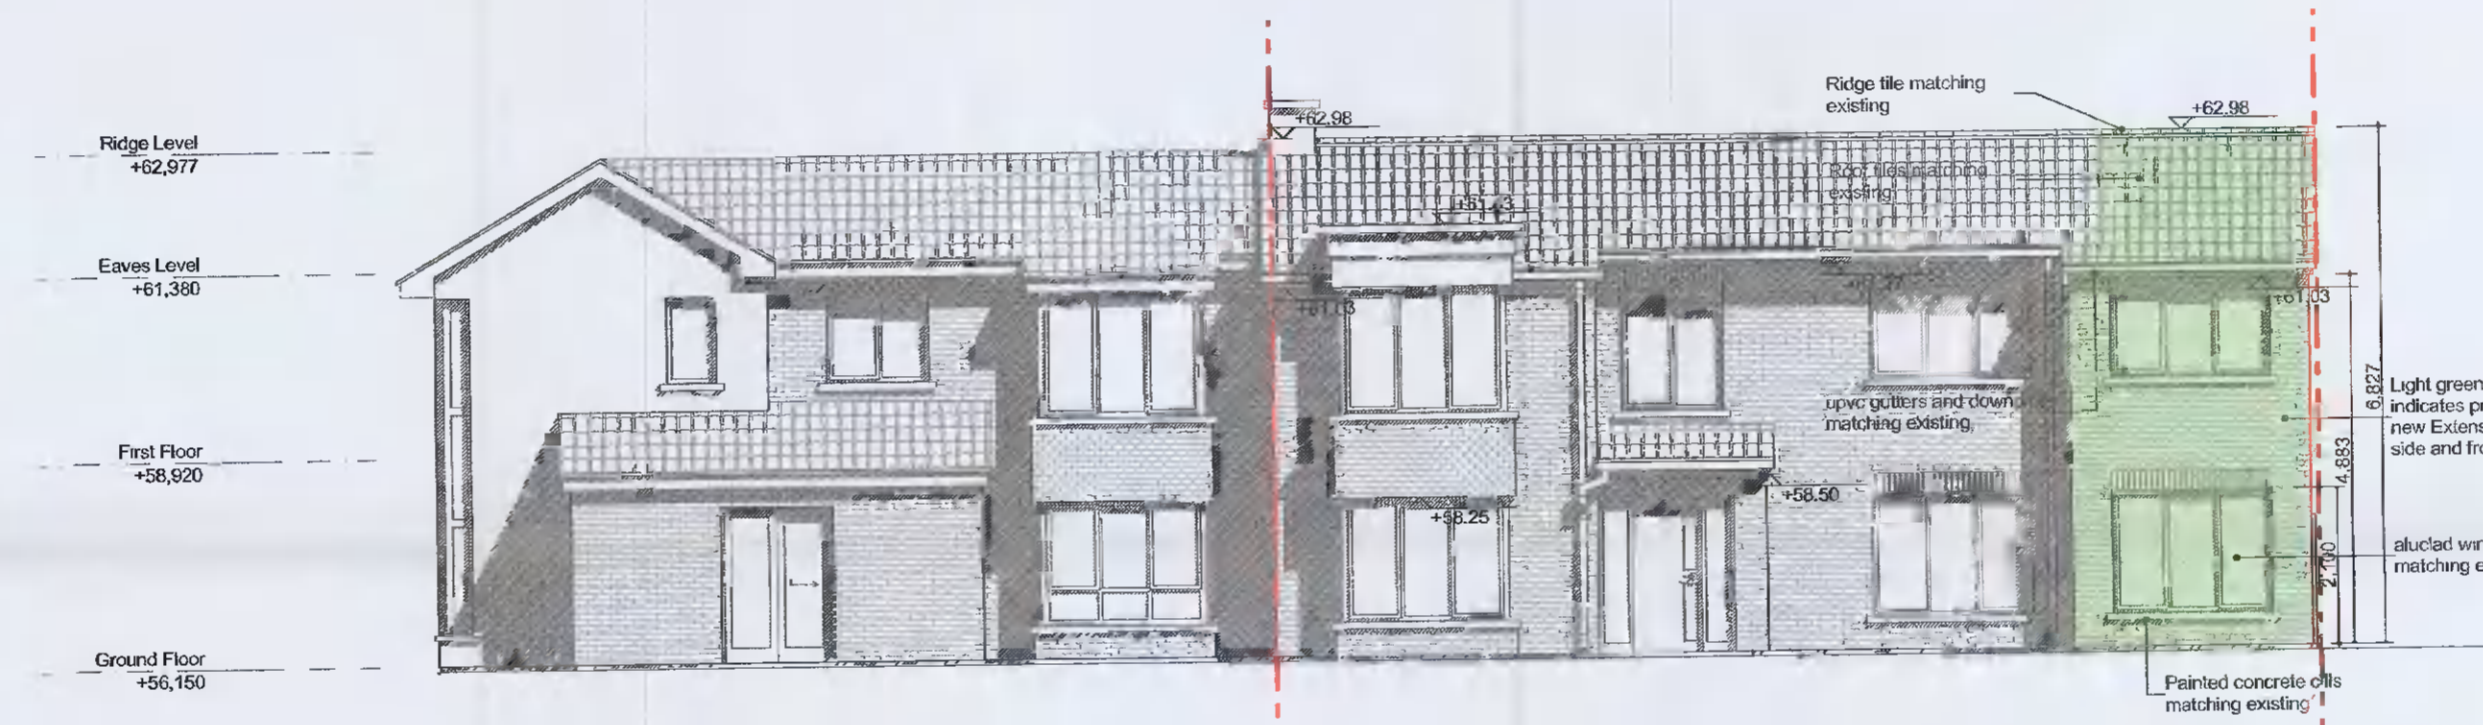


5 Proposed East Elevation to Front 1:100

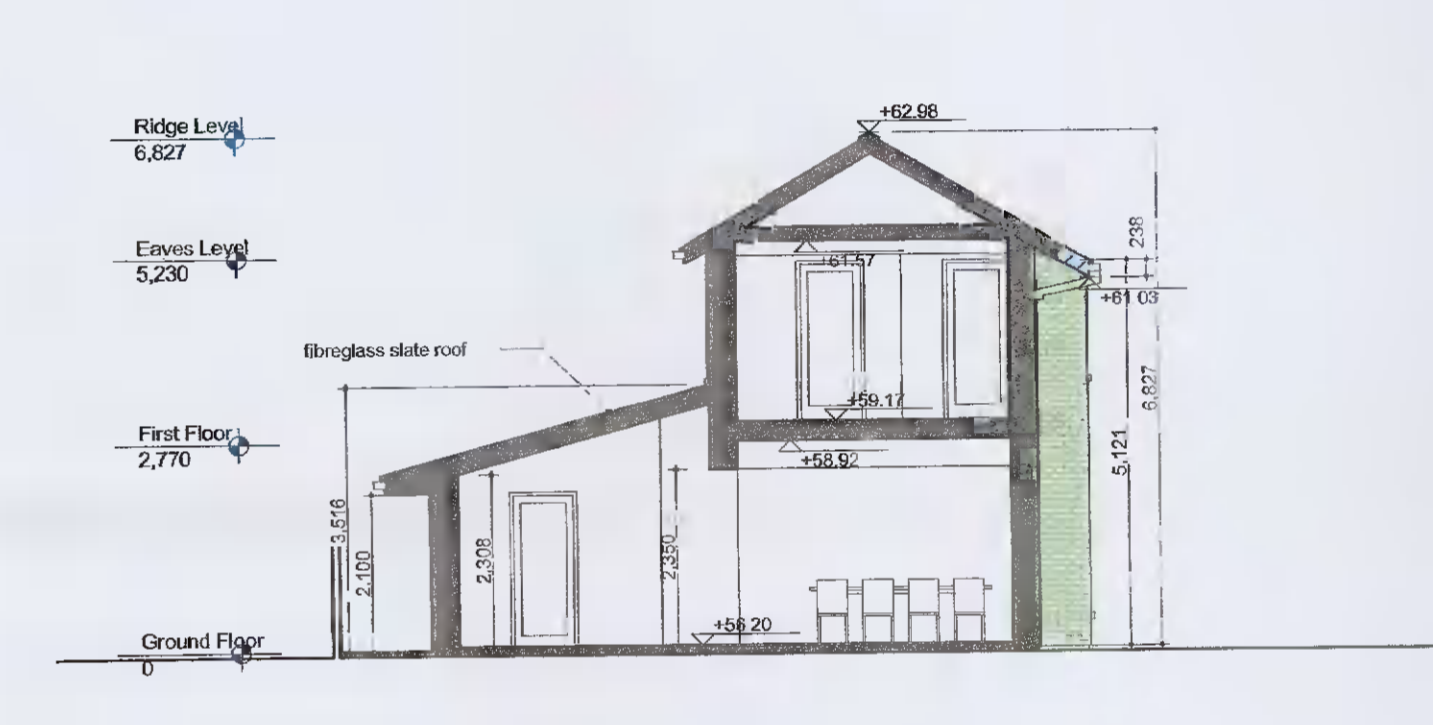


6 Proposed Section A 1:100

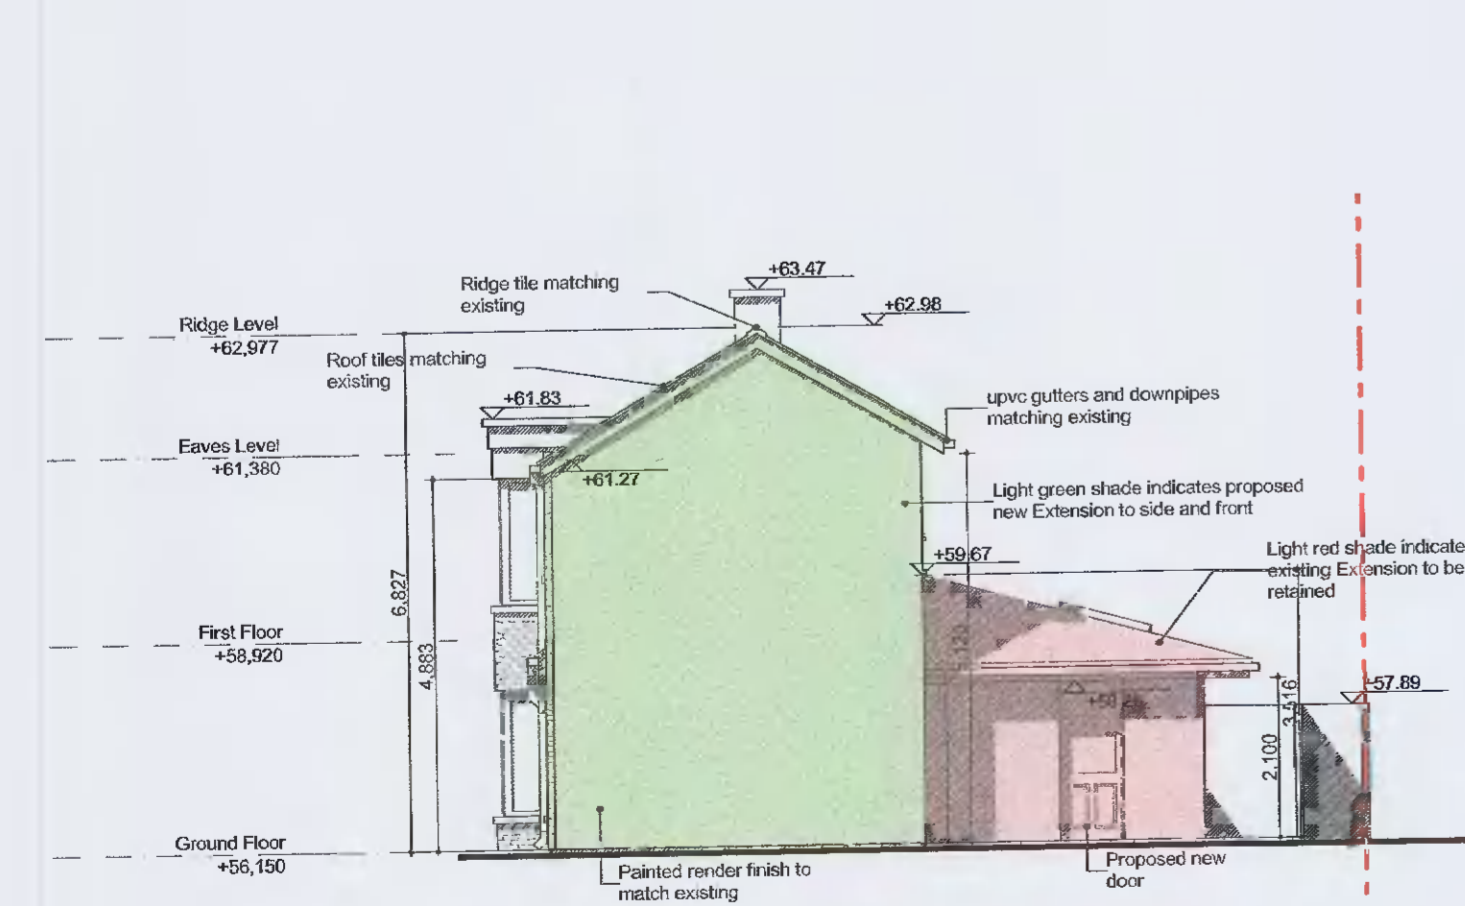

7 Proposed North Elevation to Side 1:100

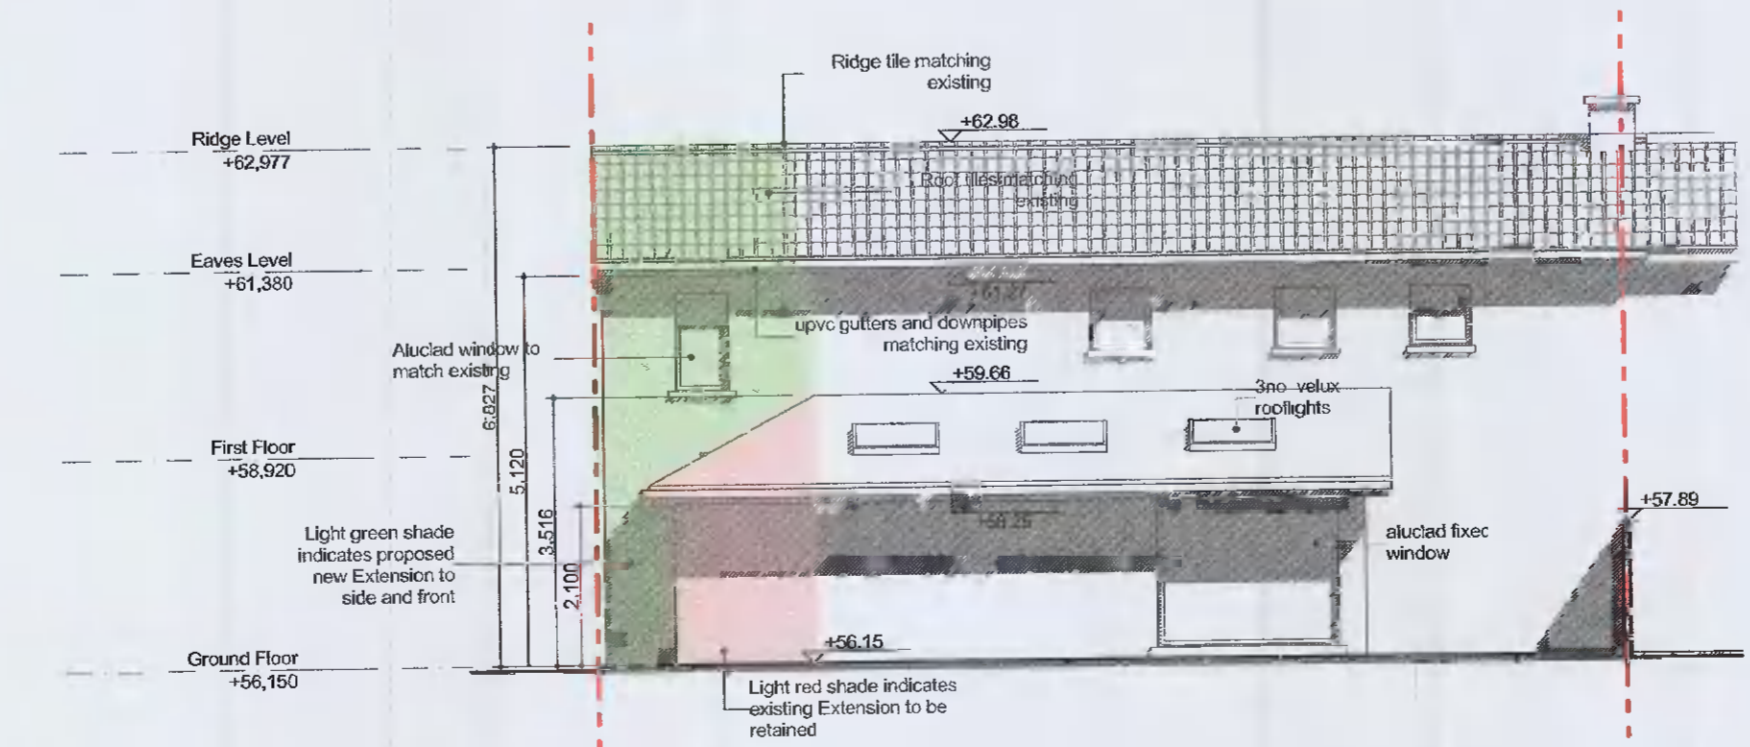

8 Proposed West Elevation to Rear 1:100

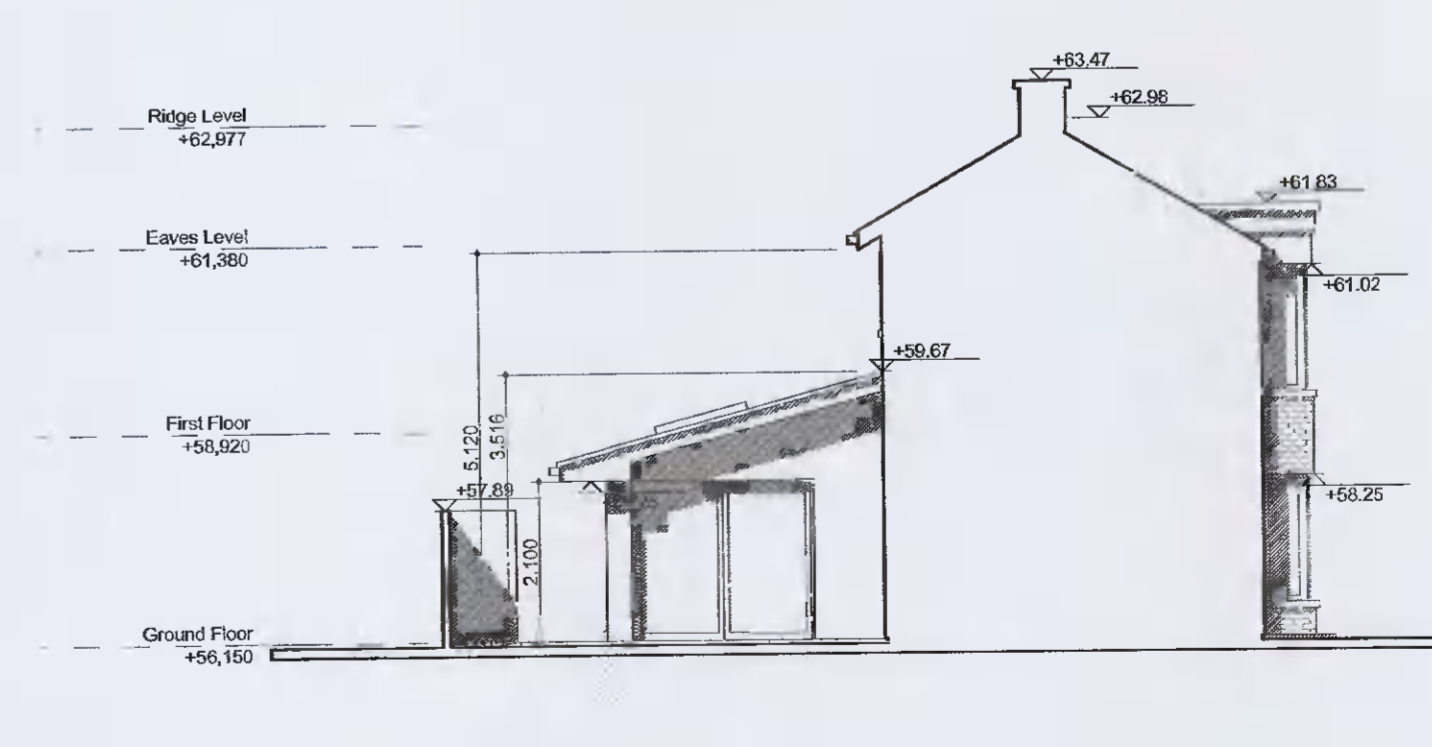

9 Proposed South Elevation to Side 1:100

