



© This drawing is copyright.
 Do not scale - use figured dimensions only.
 Any discrepancies should immediately be brought to the attention of the architect.
 These Drawings are for PLANNING APPLICATION only and are NOT ISSUED for Construction.

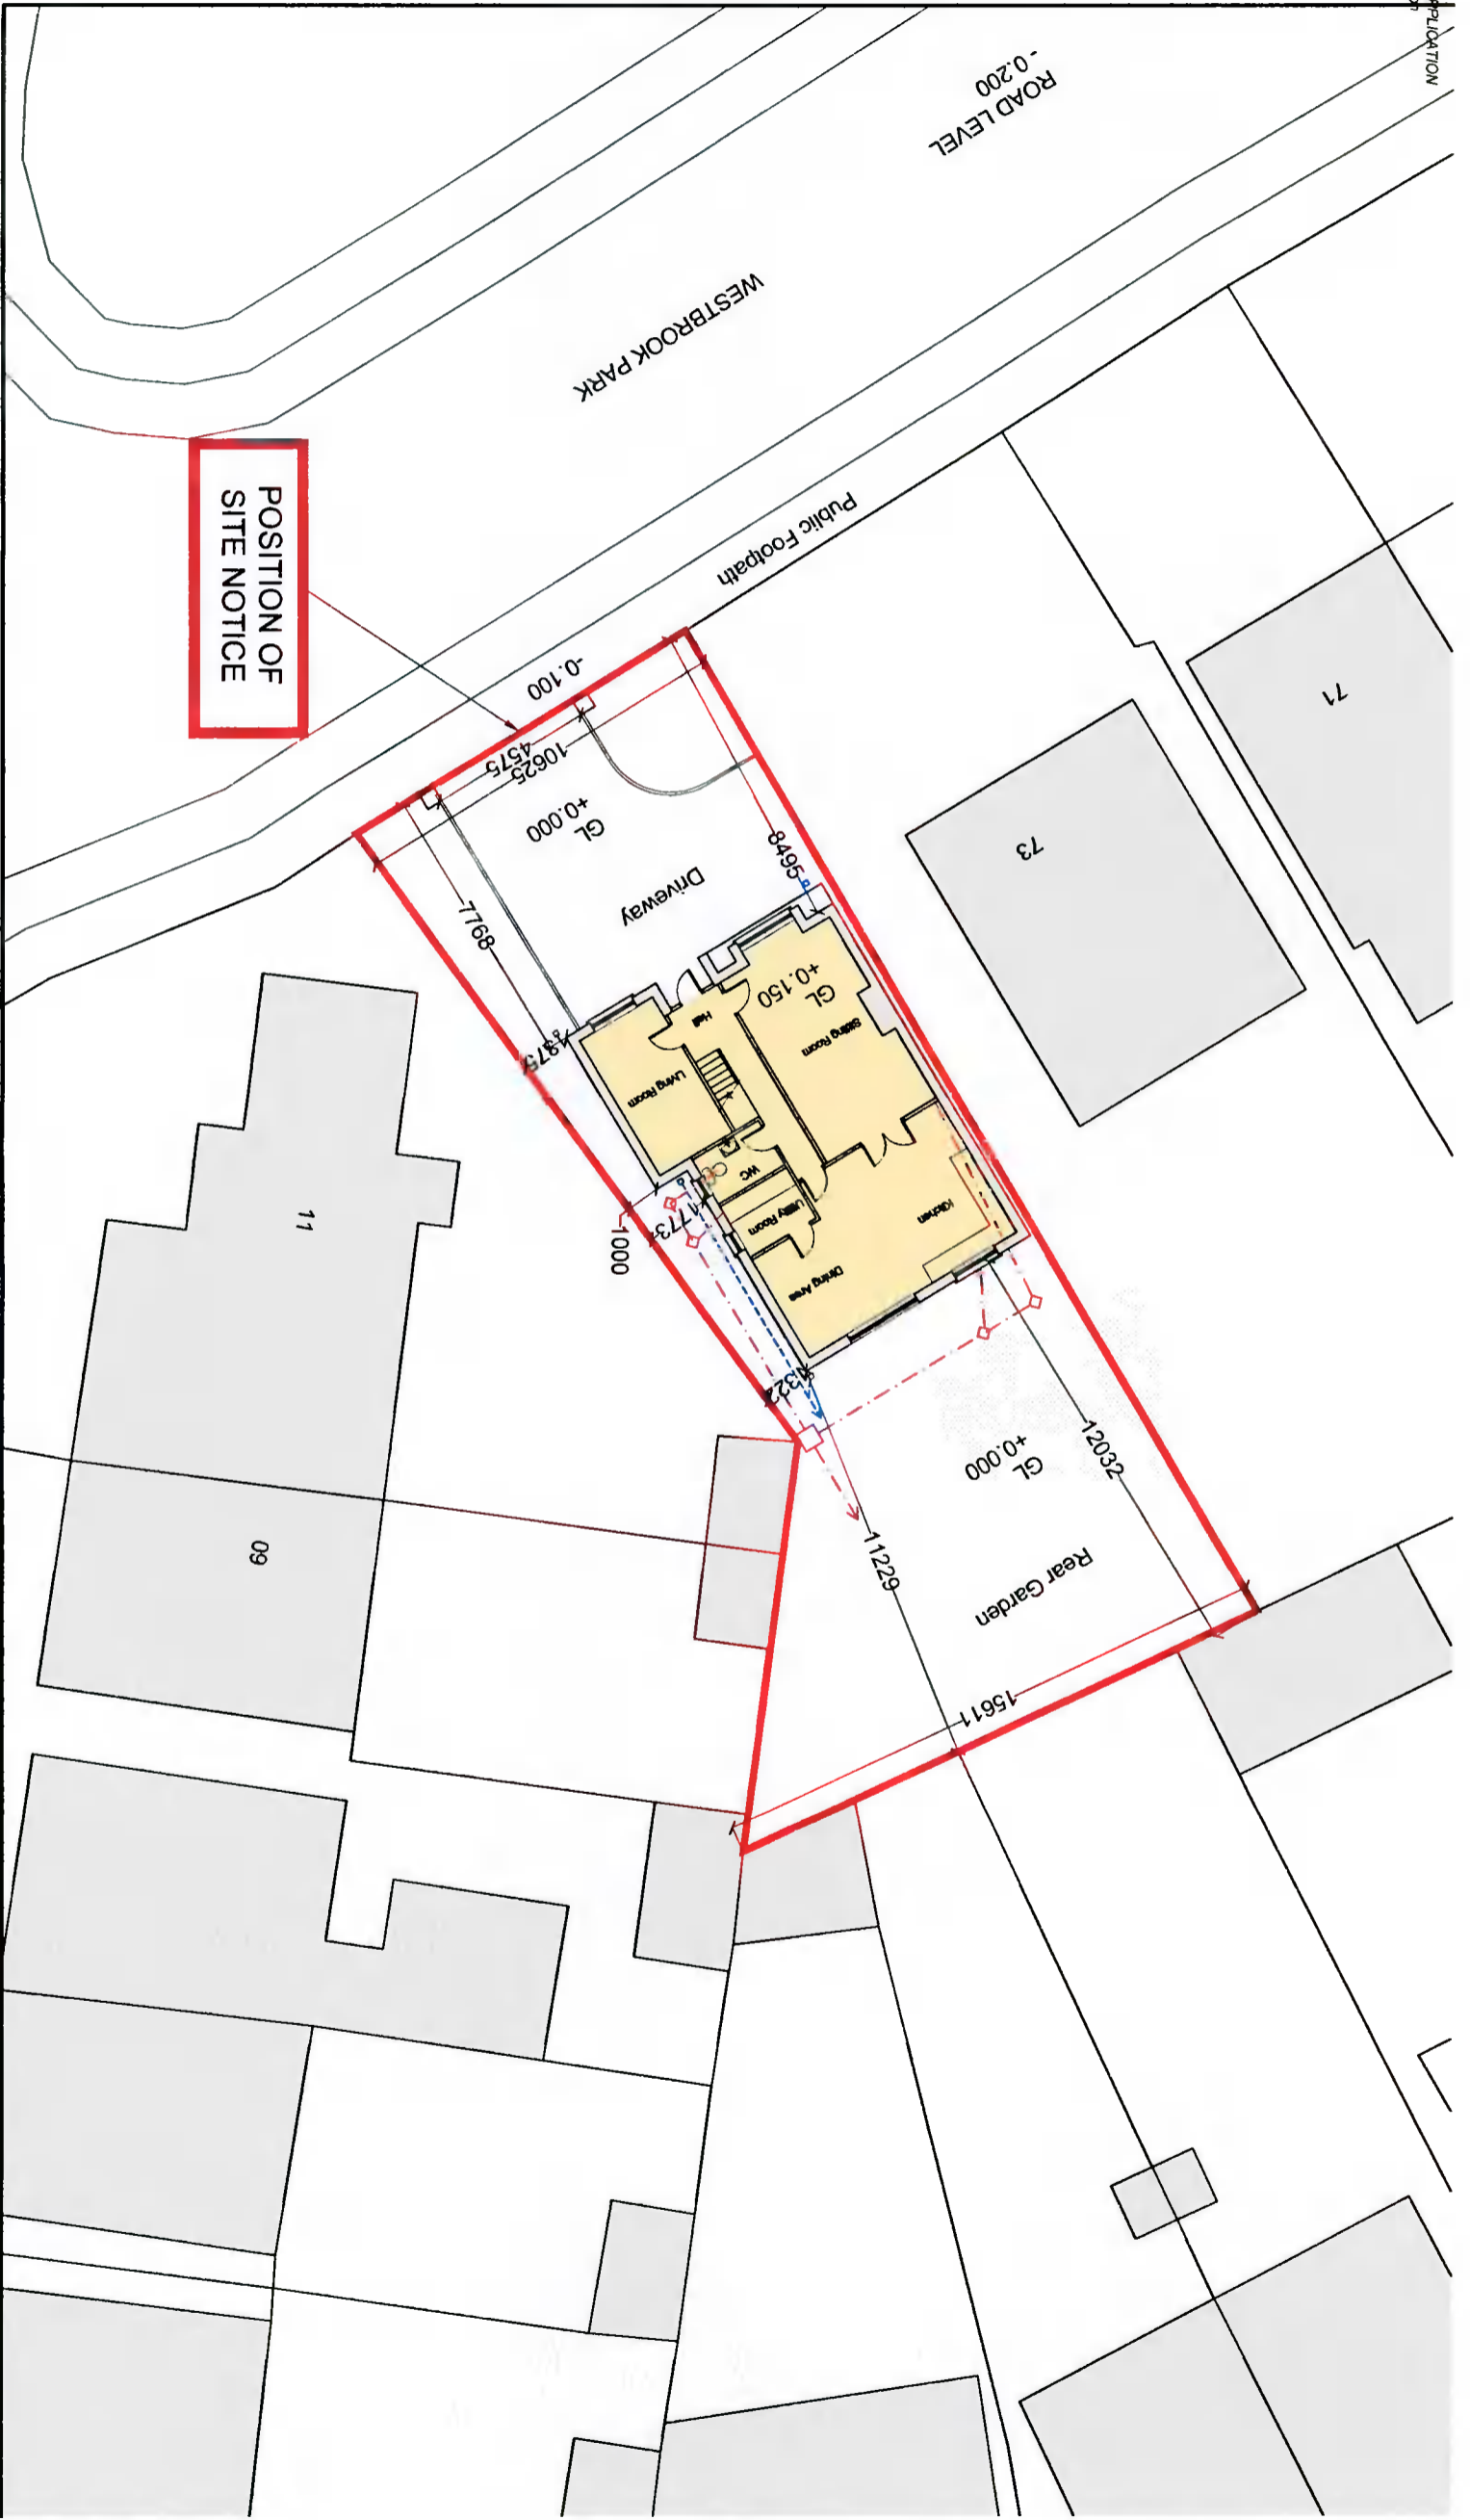

POSITION OF SITE NOTICE

LEGEND

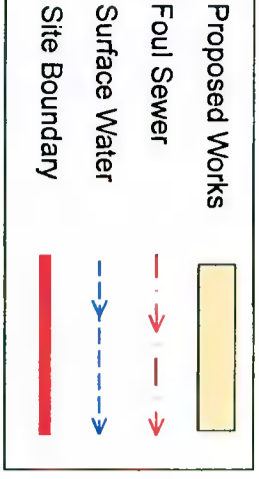

SITE LAYOUT PLAN
OS SHEET 3260-04 & 3260-09
Scale 1 : 200

Notes	Revision	Comments
10/02/22	0	PLANNING APPLICATION



Devaney Williams Architects

Stream House,
 Main Street,
 Celbridge,
 Co. Kildare
 Tel: (01) 610 2761
 Mob: (087) 232 5973
 e-mail: info@dwarch.ie
 web: www.dwarch.ie

CLIENT: Olive Mulligan
PROJECT: Detached two-storey dwelling on site between existing houses at 11 Meadowmount Grove, Hillcrest, Lucan & 73 Westbrook Park, Hillcrest, Lucan, Co. Dublin
DRAWING: SITE LAYOUT PLAN
SCALE: 1:200
DATE: 10/02/2022
DRAWN BY: ND
CHECKED BY: ND
STATUS: PLANNING
JOB NO.: 10153 / 315
PLOT NO.: N/A
REV: 0
DWG NO.: P01