



© This drawing is copyright.
 Do not scale - use figured dimensions only.
 Any discrepancies should immediately be brought to the attention of the architect.
 These Drawings are for PLANNING APPLICATION only and are not issued for construction.

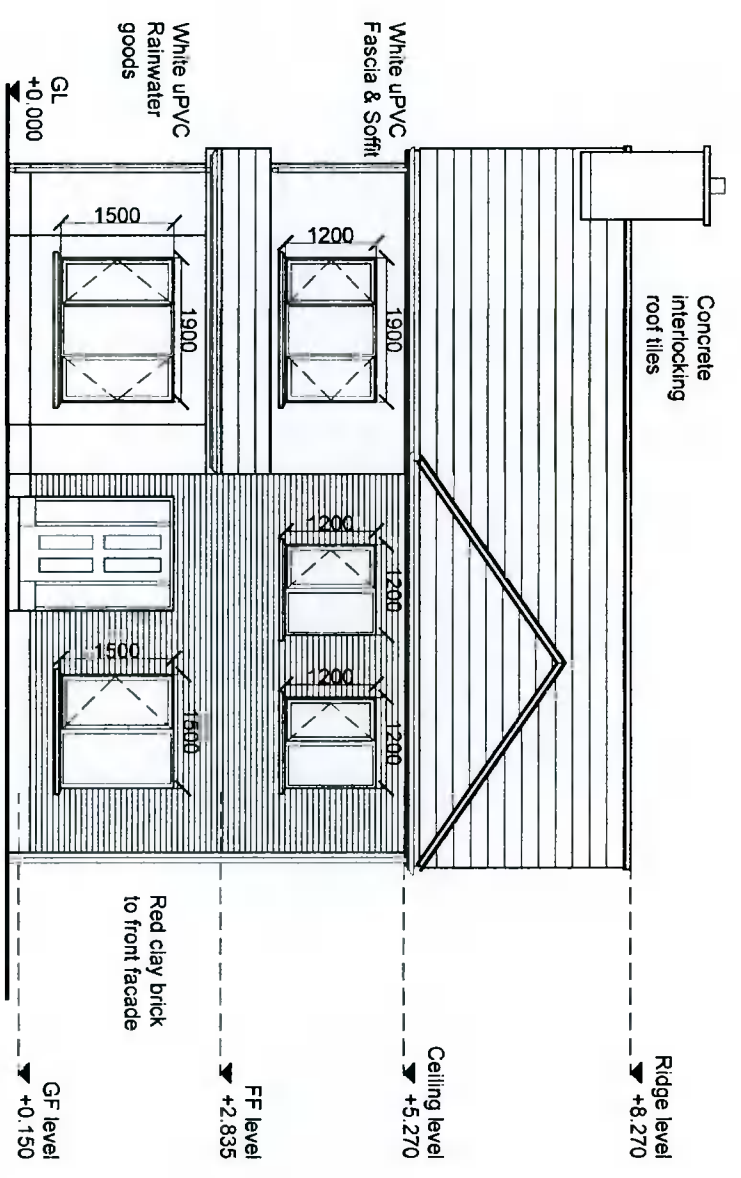

Proposed Front (South West) Elevation
 Scale 1:100

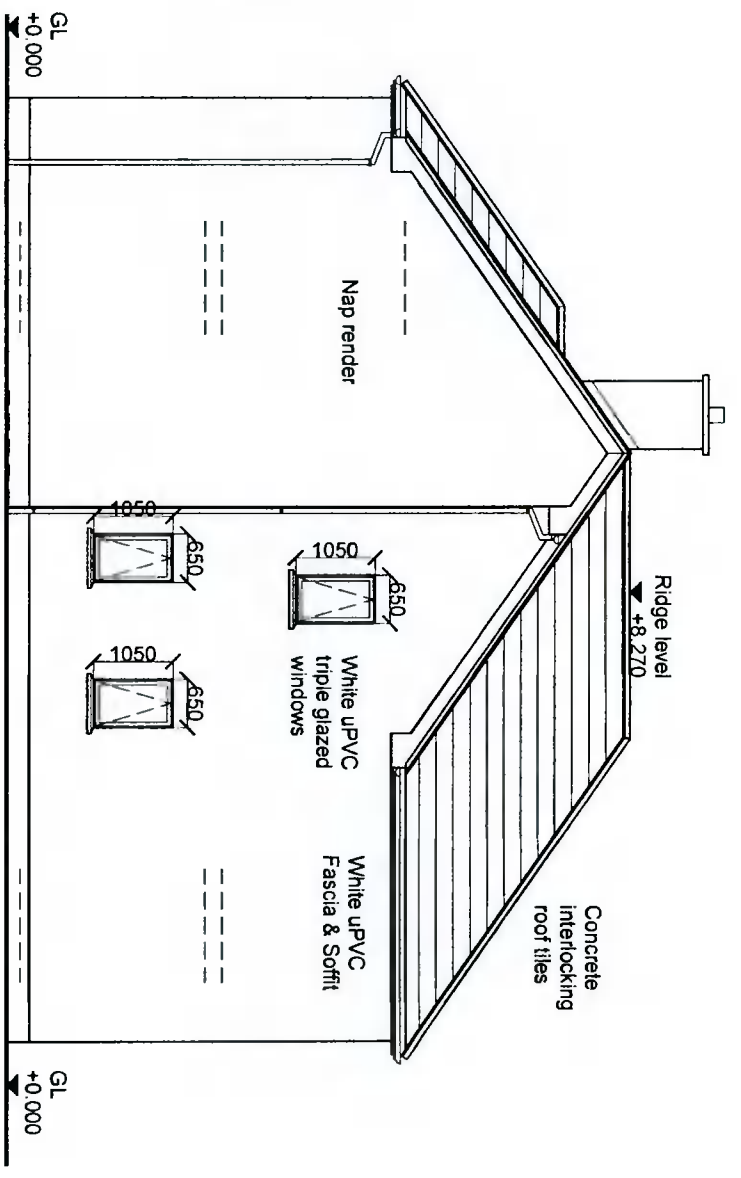

Proposed Side (South East) Elevation
 Scale 1:100

Notes	Revision	Comments
10/02/22	0	PLANNING APPLICATION



Devaney Williams Architects
 Stream House
 Main Street
 Celbridge
 Co. Kildare

CLIENT: Olive Mulligan


PROJECT: Detached two-storey dwelling on site between existing houses at 11 Meadowmulew Grove, Hillcrest, Lucan & 73 Westbrock Park, Hillcrest, Lucan, Co. Dublin

DRAWING: PROPOSED ELEVATIONS


SCALE	DATE	DRAWN BY	CHECKED BY	STATUS	JOB NO.	PLOT NO.	REV.	DWG. NO.
1:100	10/02/2022	ND	ND	PLANNING	10153/315	N/A	0	P03

Tel: (01) 610 2761
 Mob: (087) 232 5073
 e-mail: info@dwarch.ie
 web: www.dwarch.ie

© This drawing is copyright
 Do not scale - use figured dimensions only.
 Any discrepancies should immediately be brought
 to the attention of the architect.
 These Drawings are for PLANNING APPLICATION
 only and are NOT ISSUED for Construction

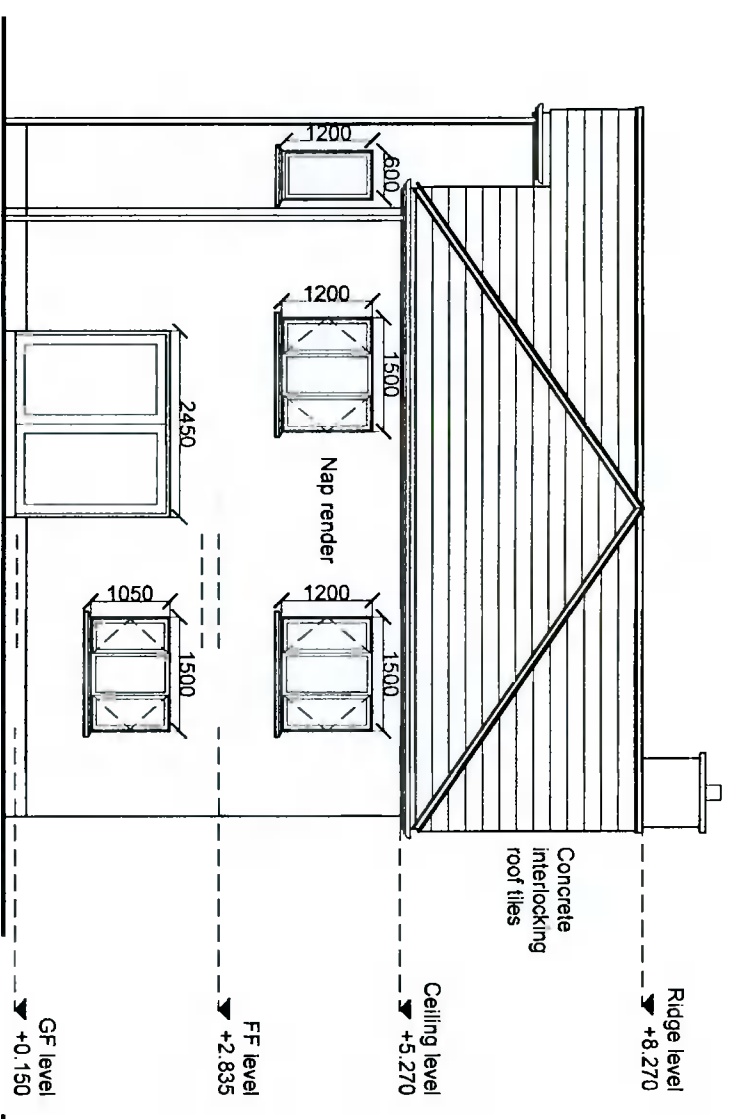

Proposed Rear (North East) Elevation
 Scale 1:100

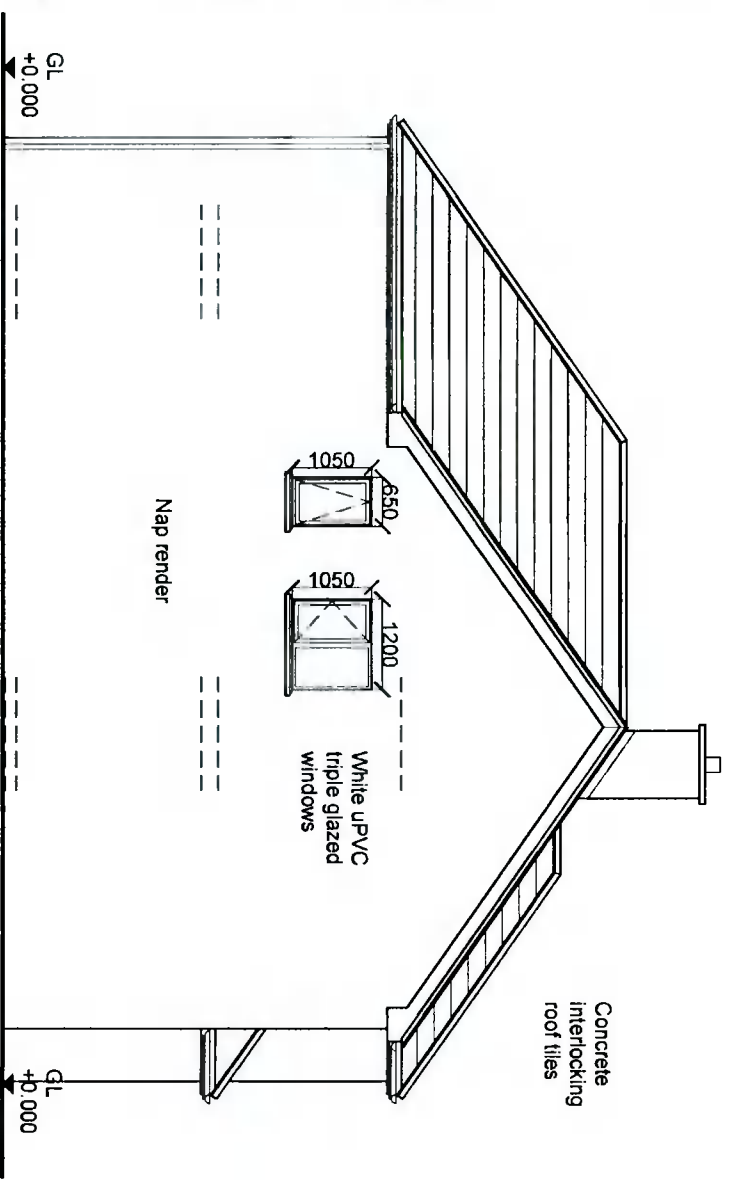

Proposed Rear (North West) Elevation
 Scale 1:100

Notes	Revisior	Comments
10/02/22	0	PLANNING APPLICATION



Devaney Williams Architects

Stream House,
 Main Street,
 Celbridge,
 Co. Kildare
 Tel: (01) 510 2751
 Mob: (087) 232 2873
 e-mail: info@dwarch.ie
 www.dwarch.ie

CLIENT: Olive Mulligan
 PROJECT: Detached two-storey dwelling on site between existing houses at 11 Meadowview Grove,
 Hillcrest, Lucan & 73 Westbrock Park, Hillcrest, Lucan, Co. Dublin
 DRAWING: PROPOSED ELEVATIONS
 SCALE: 1:100 DATE: 10/02/2022 DRAWN BY: ND CHECKED BY: ND STATUS: PLANNING JOB NO: 10153/315 PLOT NO: N/A REV: 0 DWG NO: P04