

Title
Elevation AA

Project
Naas Road, Dublin

Client GWR PROPERTY CO LIMITED
 Suite 6 Provident House Haviland Street
 St Peter Port, Guernsey, GY1 2QE


Job No. 19086
Issued 21/01/22

Drawn By NM
Checked By


Signed By
Scale 1:200 @ A3

Key
 1. Existing Backlit Advertising Board
 2. Proposed Media Screen

All information is to be checked on site for accuracy and fit. Only drawings with WD status with the most recent revision are to be used for construction. Report any discrepancies and omissions to Wildstone

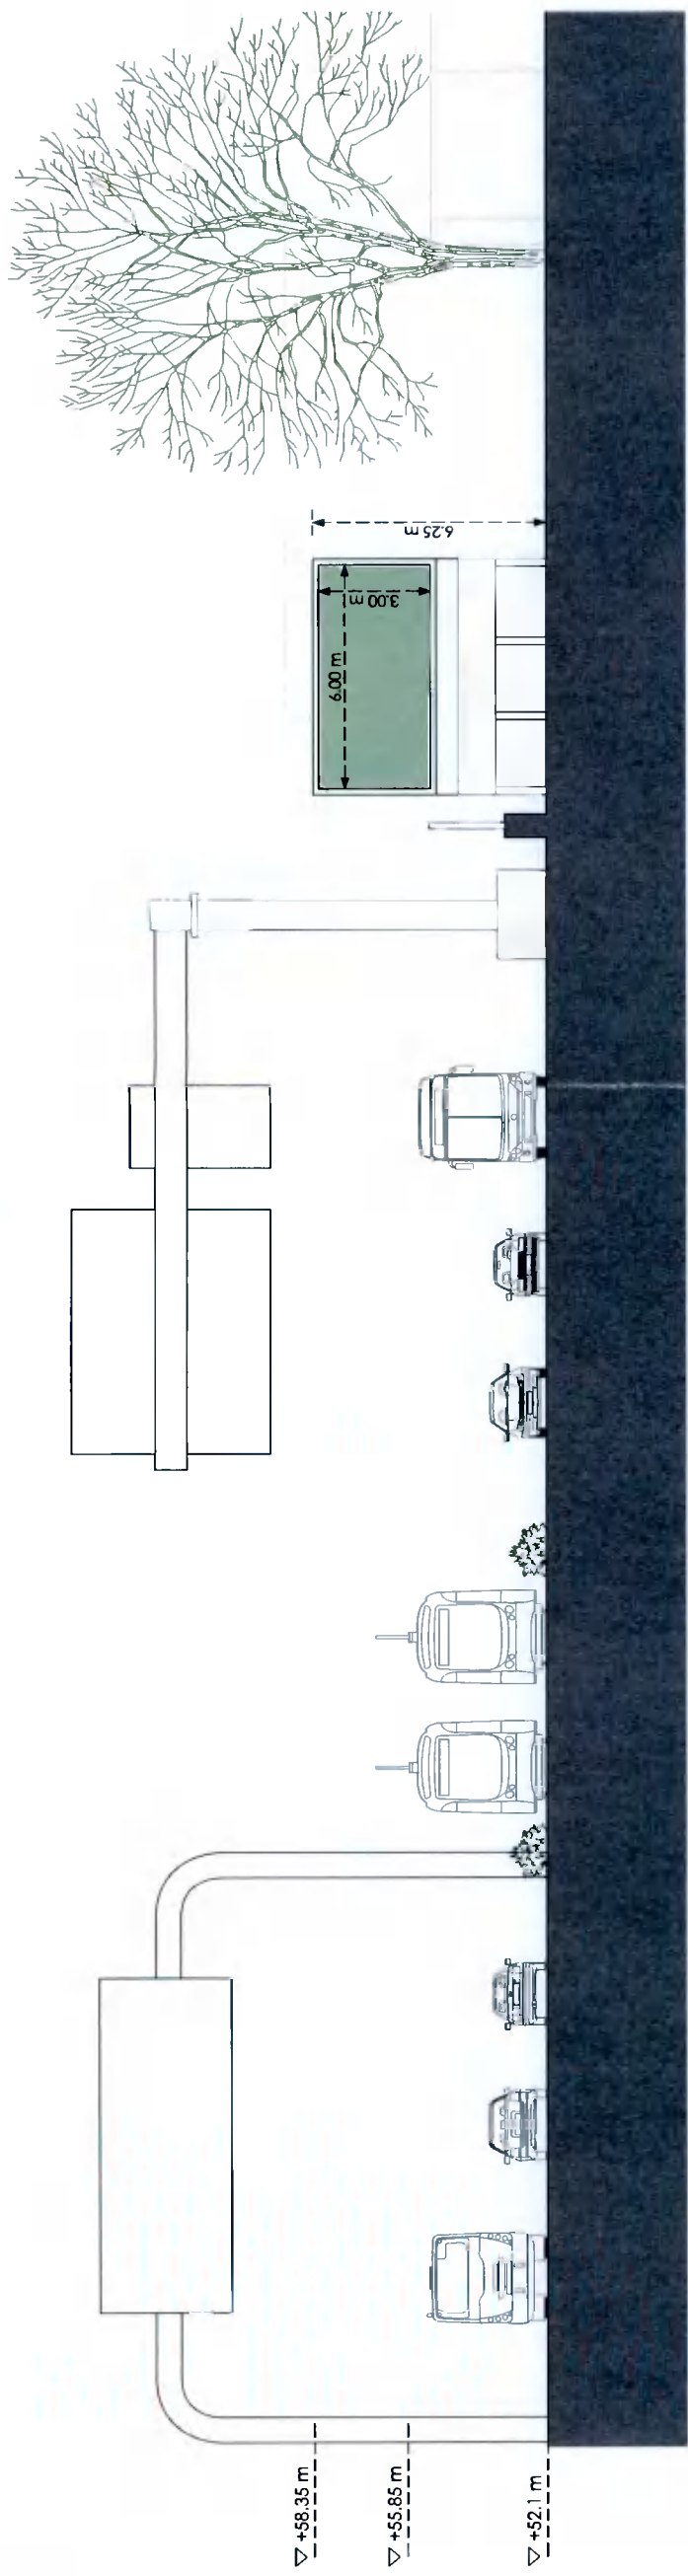

Existing Panel A

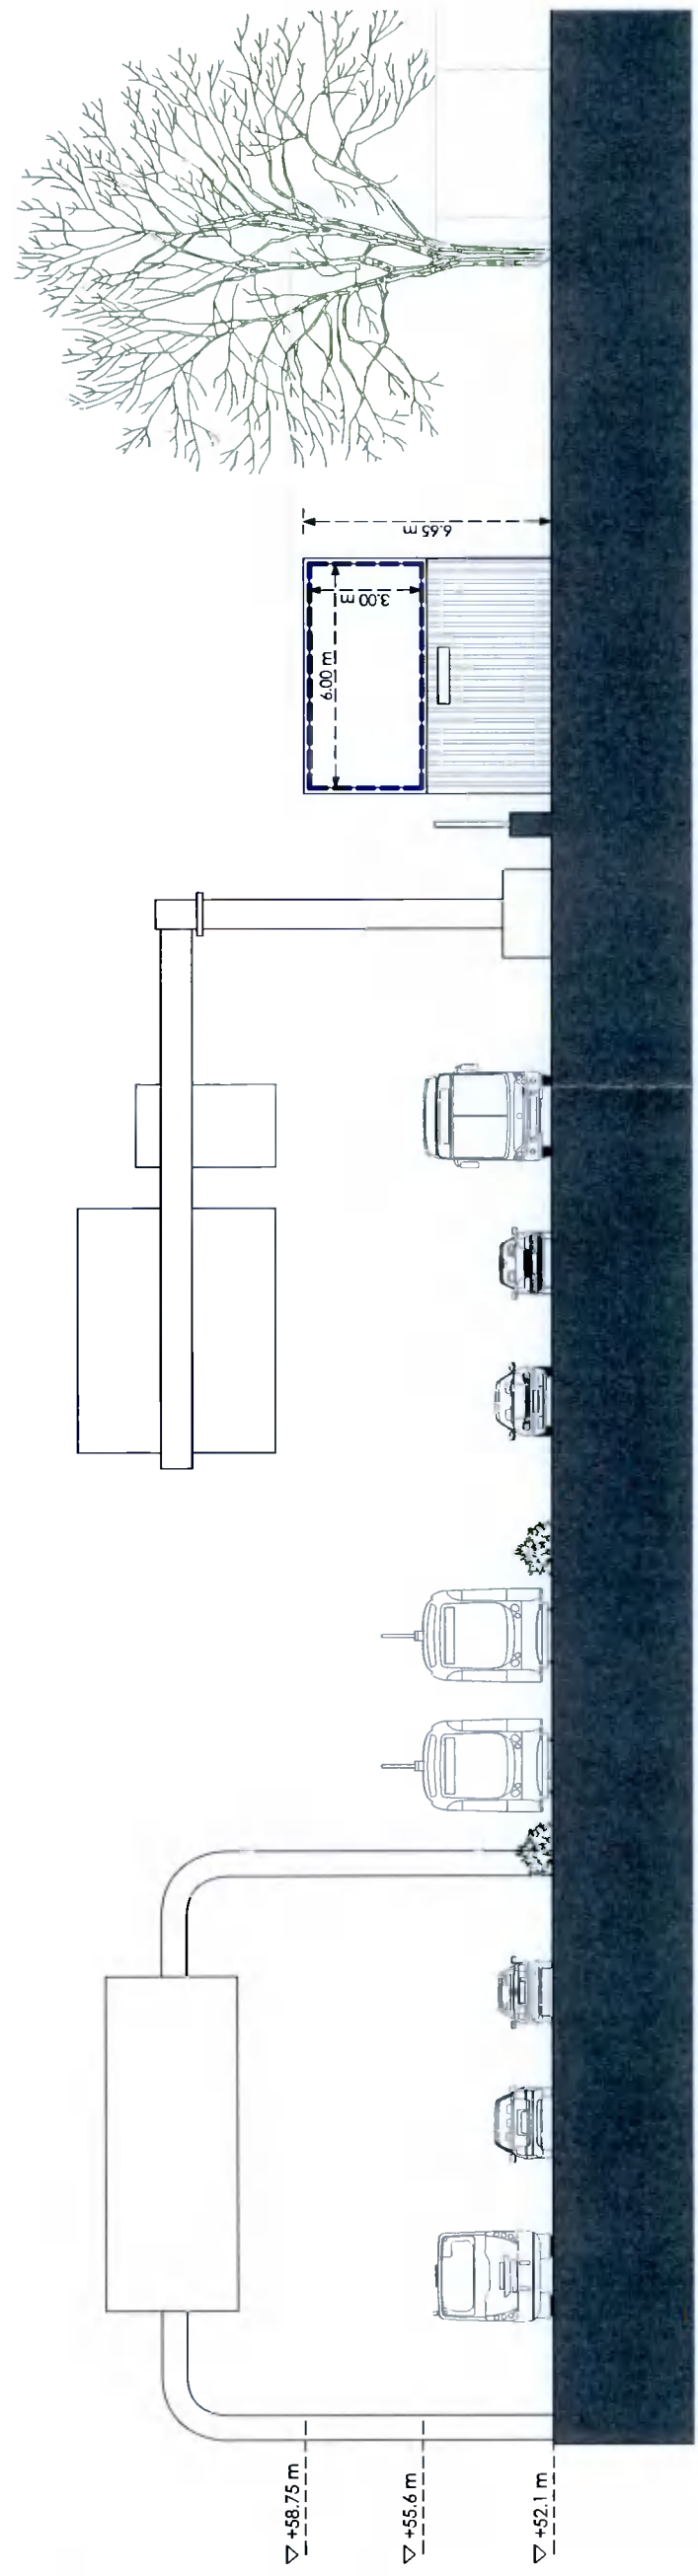

Proposed Panel C

Title
 Elevation BB

Project
 Naas Road, Dublin

Client GWR PROPERTY CO LIMITED
 Suite 6 Provident House Haviland Street
 St Peter Port, Guernsey, GY1 2QE

Job No.
 19086

Issued
 21/01/22

Checked By
 NM

Signed By
 Scale
 1:200 @ A3

Key
 1. Existing Backlit Advertising Board
 2. Proposed Media Screen

All information is to be checked on site for accuracy and fit. Only drawings with WD status with the most recent revision are to be used for construction. Report any discrepancies and omissions to Wildstone

