

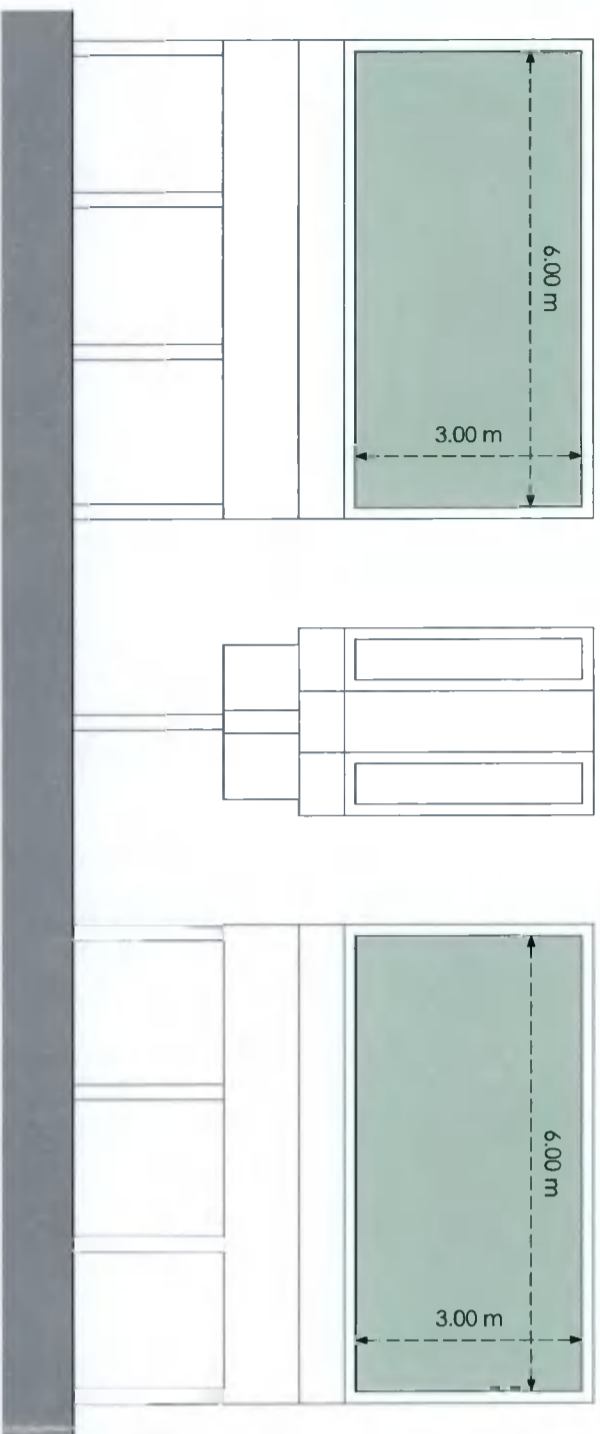


Plan

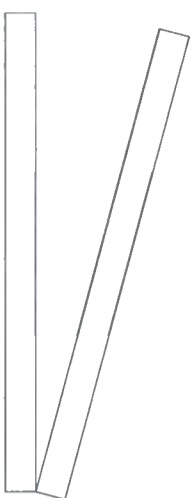

Existing

Plan

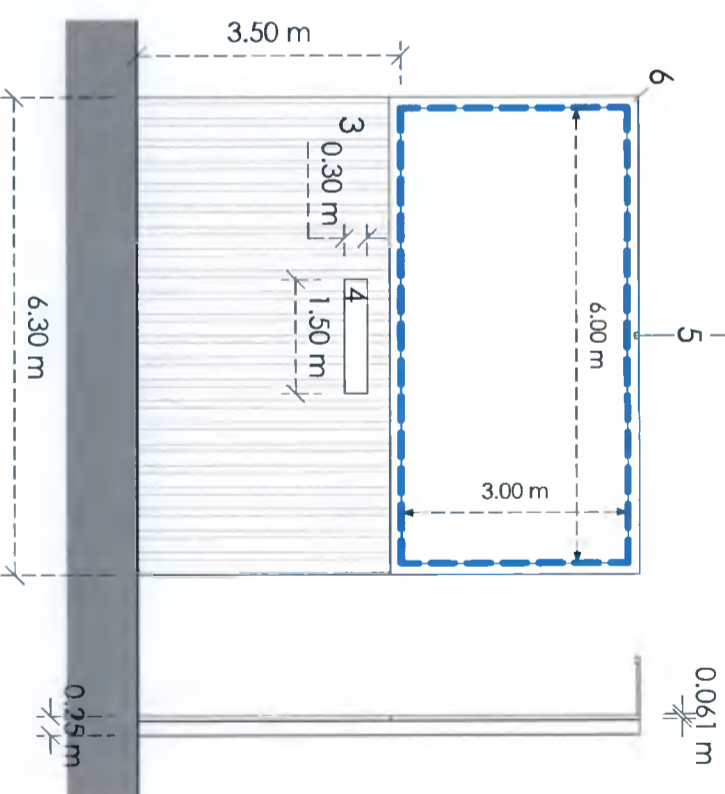

Proposed

Example of Similar Media Screen



Title

Specification

Project
Noos Road, Dublin

Client GWR PROPERTY CO LIMITED
Suite 6 Provident House Howland Street
St Peter Port, Guernsey, GY1 2QE

Job No. 19086
Issued 21/01/22

Drawn By NM
Checked By

Signed By Scale 1:100 @ A3

Key

1. Existing Advertising Board
2. Proposed Media Screen
3. Ribbed Metallic Plate (RAL 7021)
4. Proposed Backlit Logo Box
5. Proposed Camera for Screen Monitoring
6. Metallic Frame

All information is to be checked on site for accuracy and fit. Only drawings with WD status with the most recent revision are to be used for construction. Report any discrepancies and omissions to Wildstone