
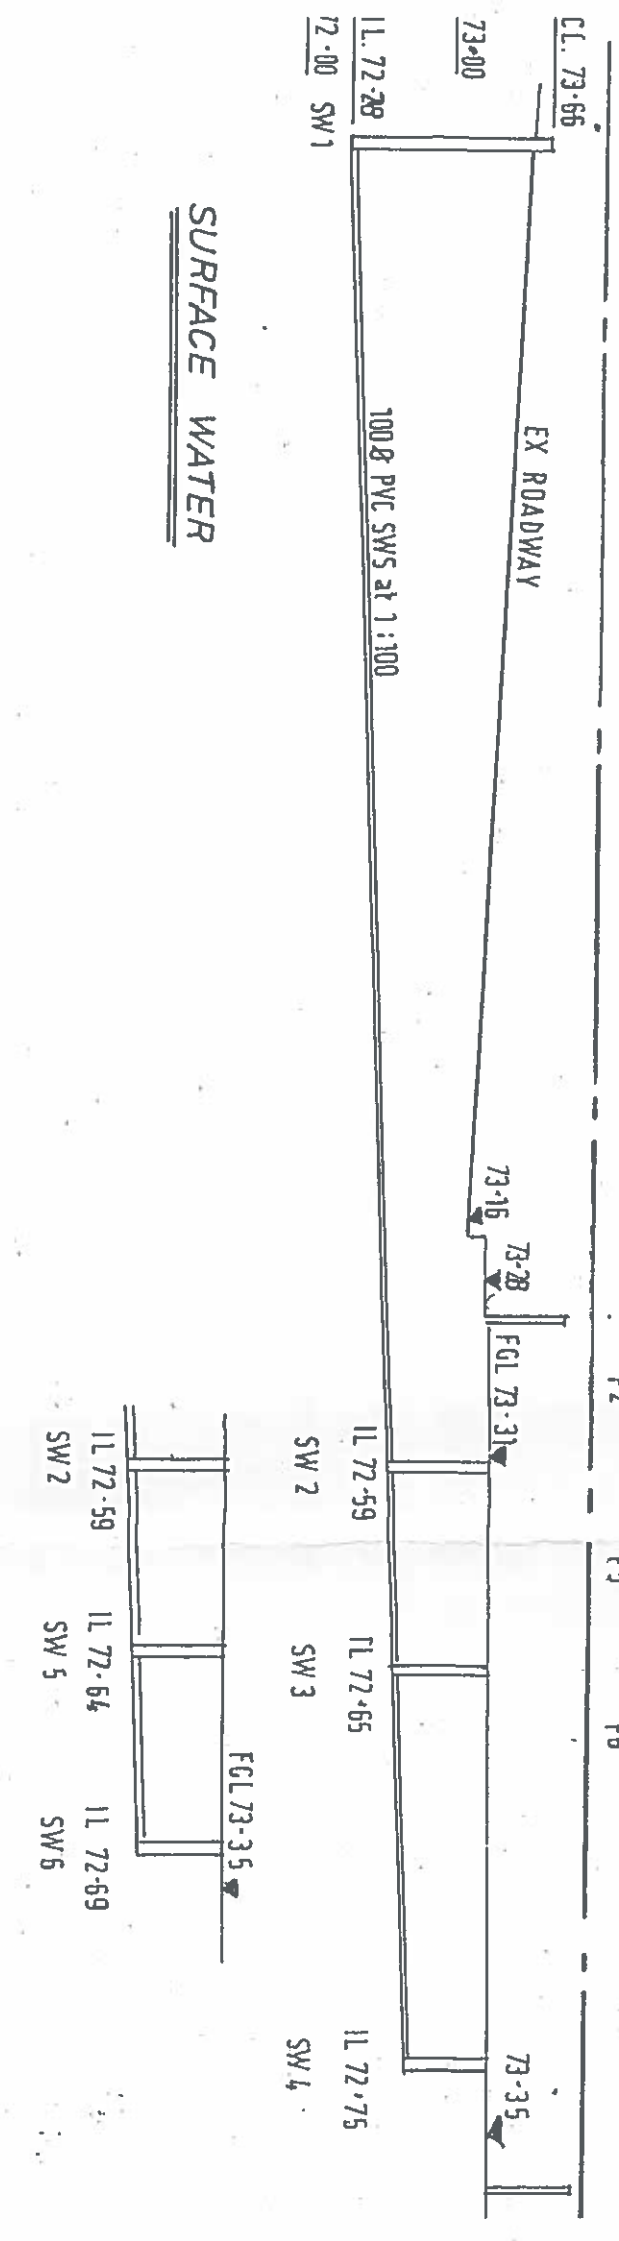
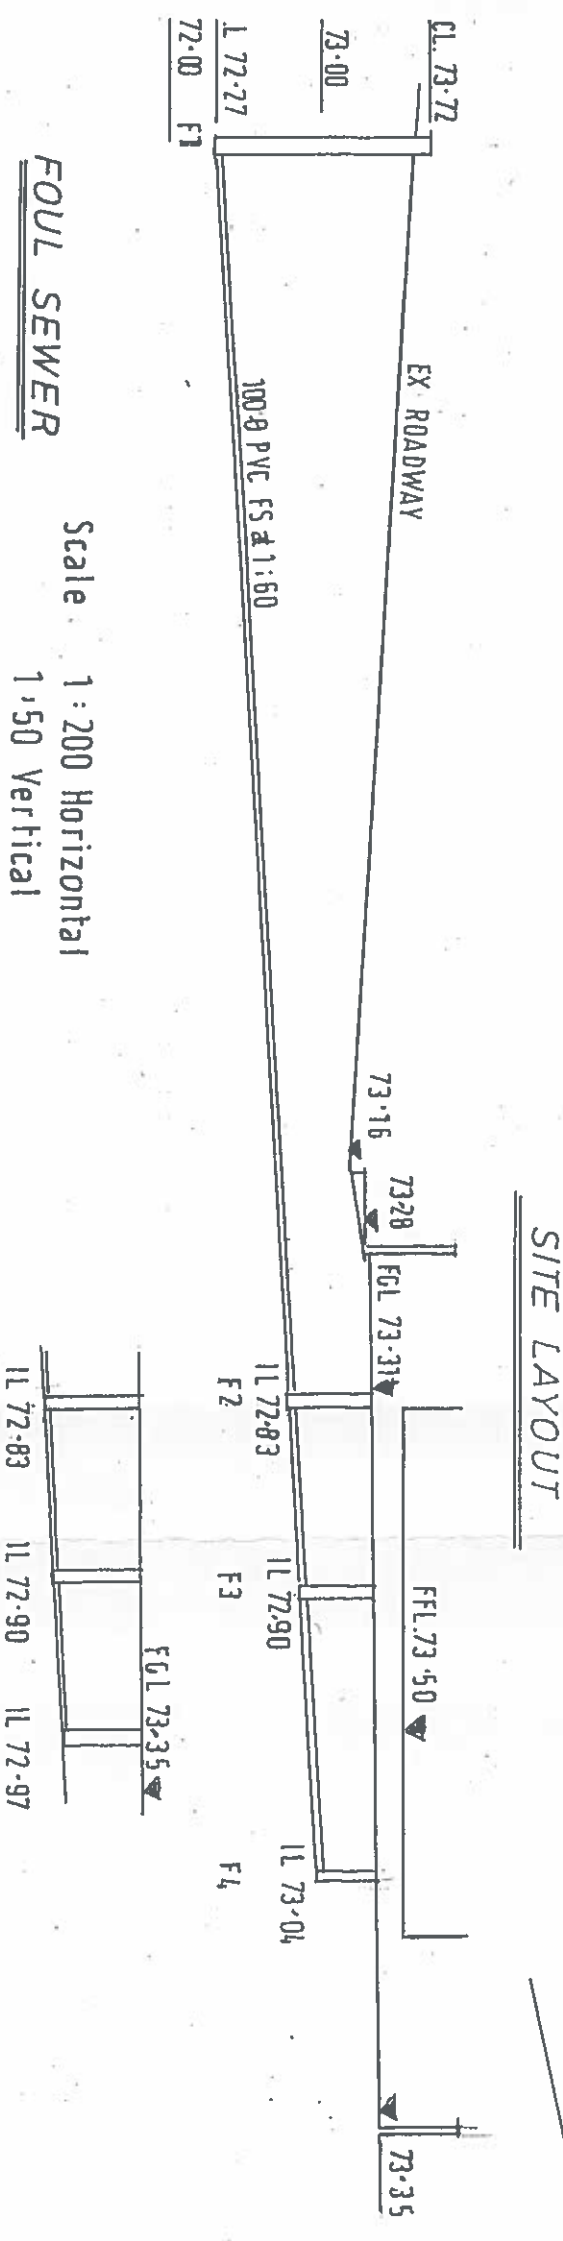


Lands in ownership of the Applicant's Parents
 Subject Lands of this Application

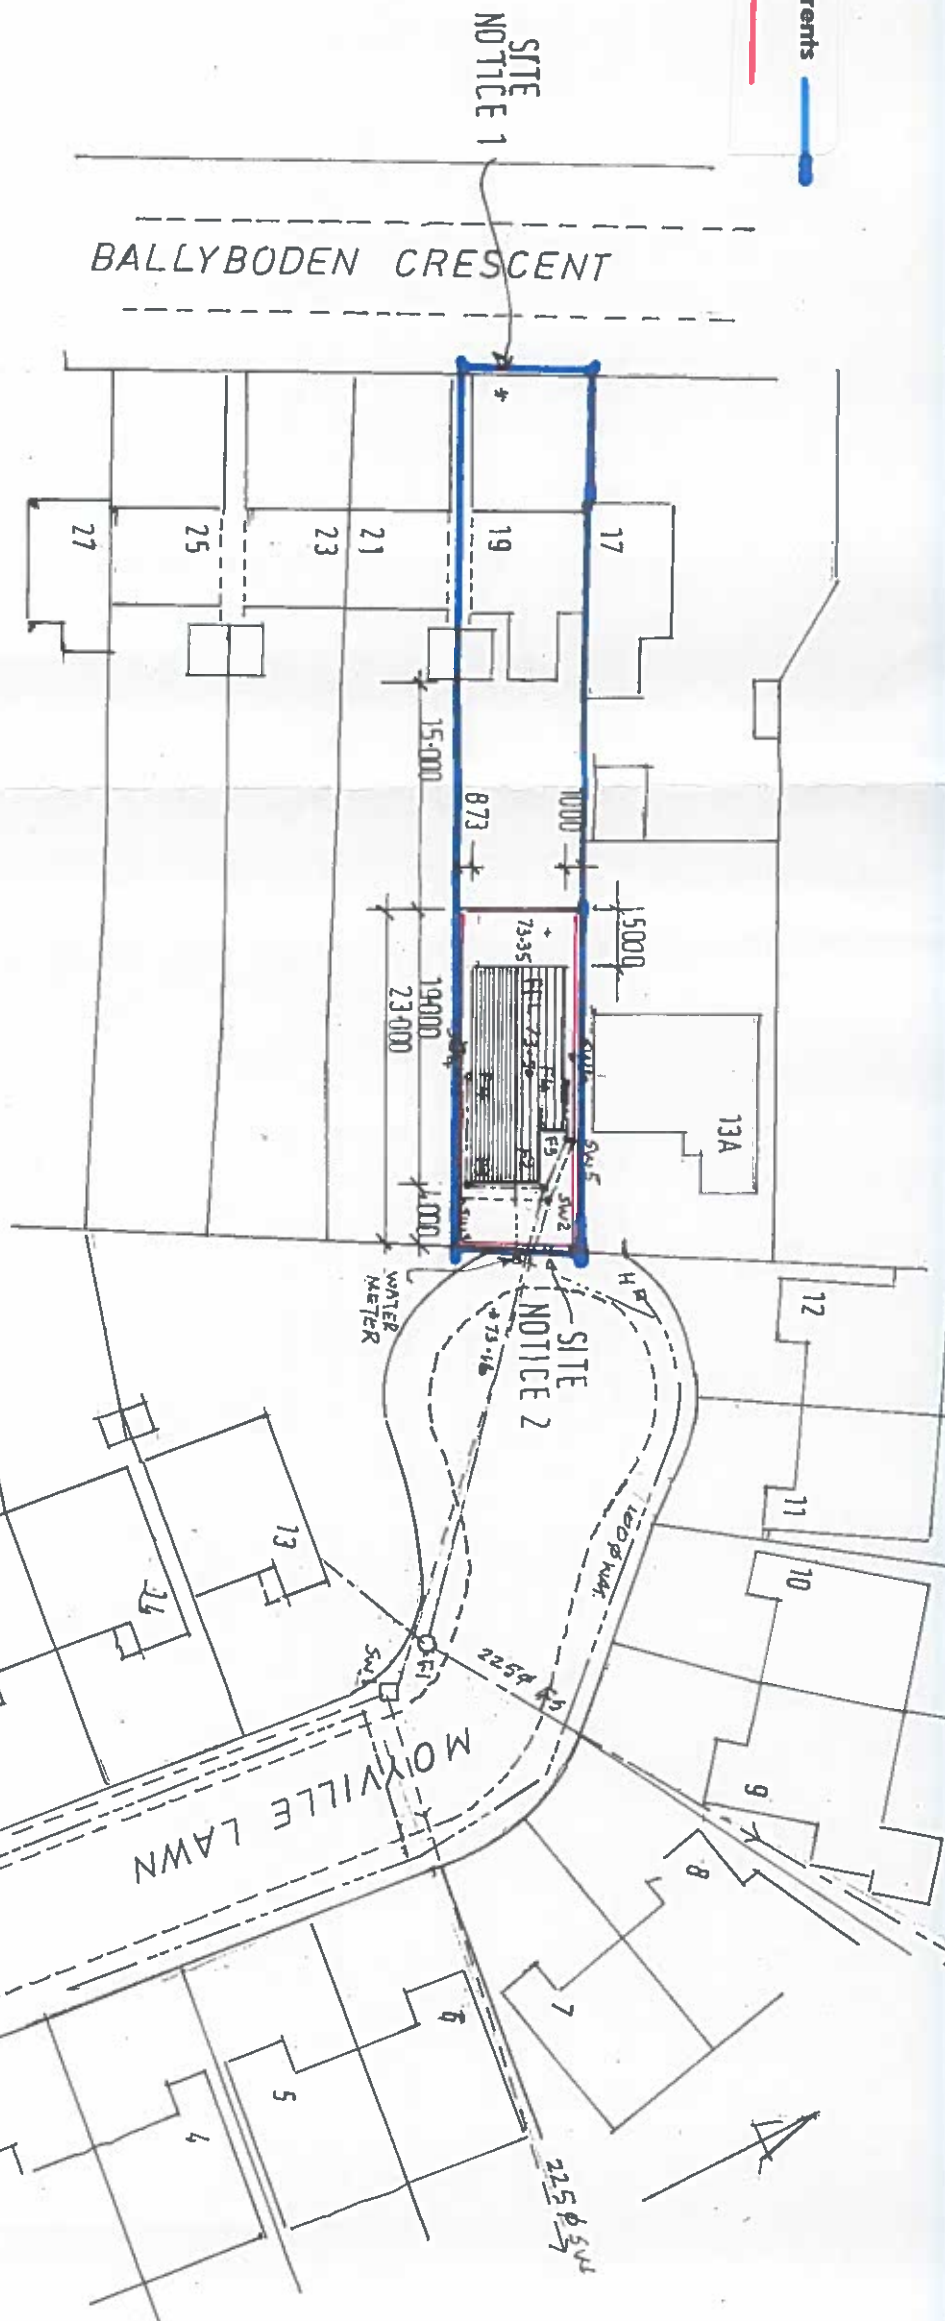

Design & Techniques
 architectural design - planning - work inspections
 37, ashgrove park, naas, county kildare, w91 CH2D 087-252,3859 / e-mail: edav37@gmail.com
 Project: PROPOSED 2BED DWELLING AT MOYVILLE LAWN, RATHFARHAM DUBLIN 16
 Title: SITE LAYOUT + DRAINAGE LEVELS
 Date: 07/2021 Scale: 1:500 Status: Drawn, ED Drawing No: W07-01A
 © 2021