


Notes:  
 This drawing is for planning issue only and must not be used for any other purpose.  
 Copyright & ownership of this drawing is vested in William Donoghue & Associates, whose prior written consent is required for its reproduction or publication to any third parties @.



CONTIGUOUS ELEVATION A-A 1:200

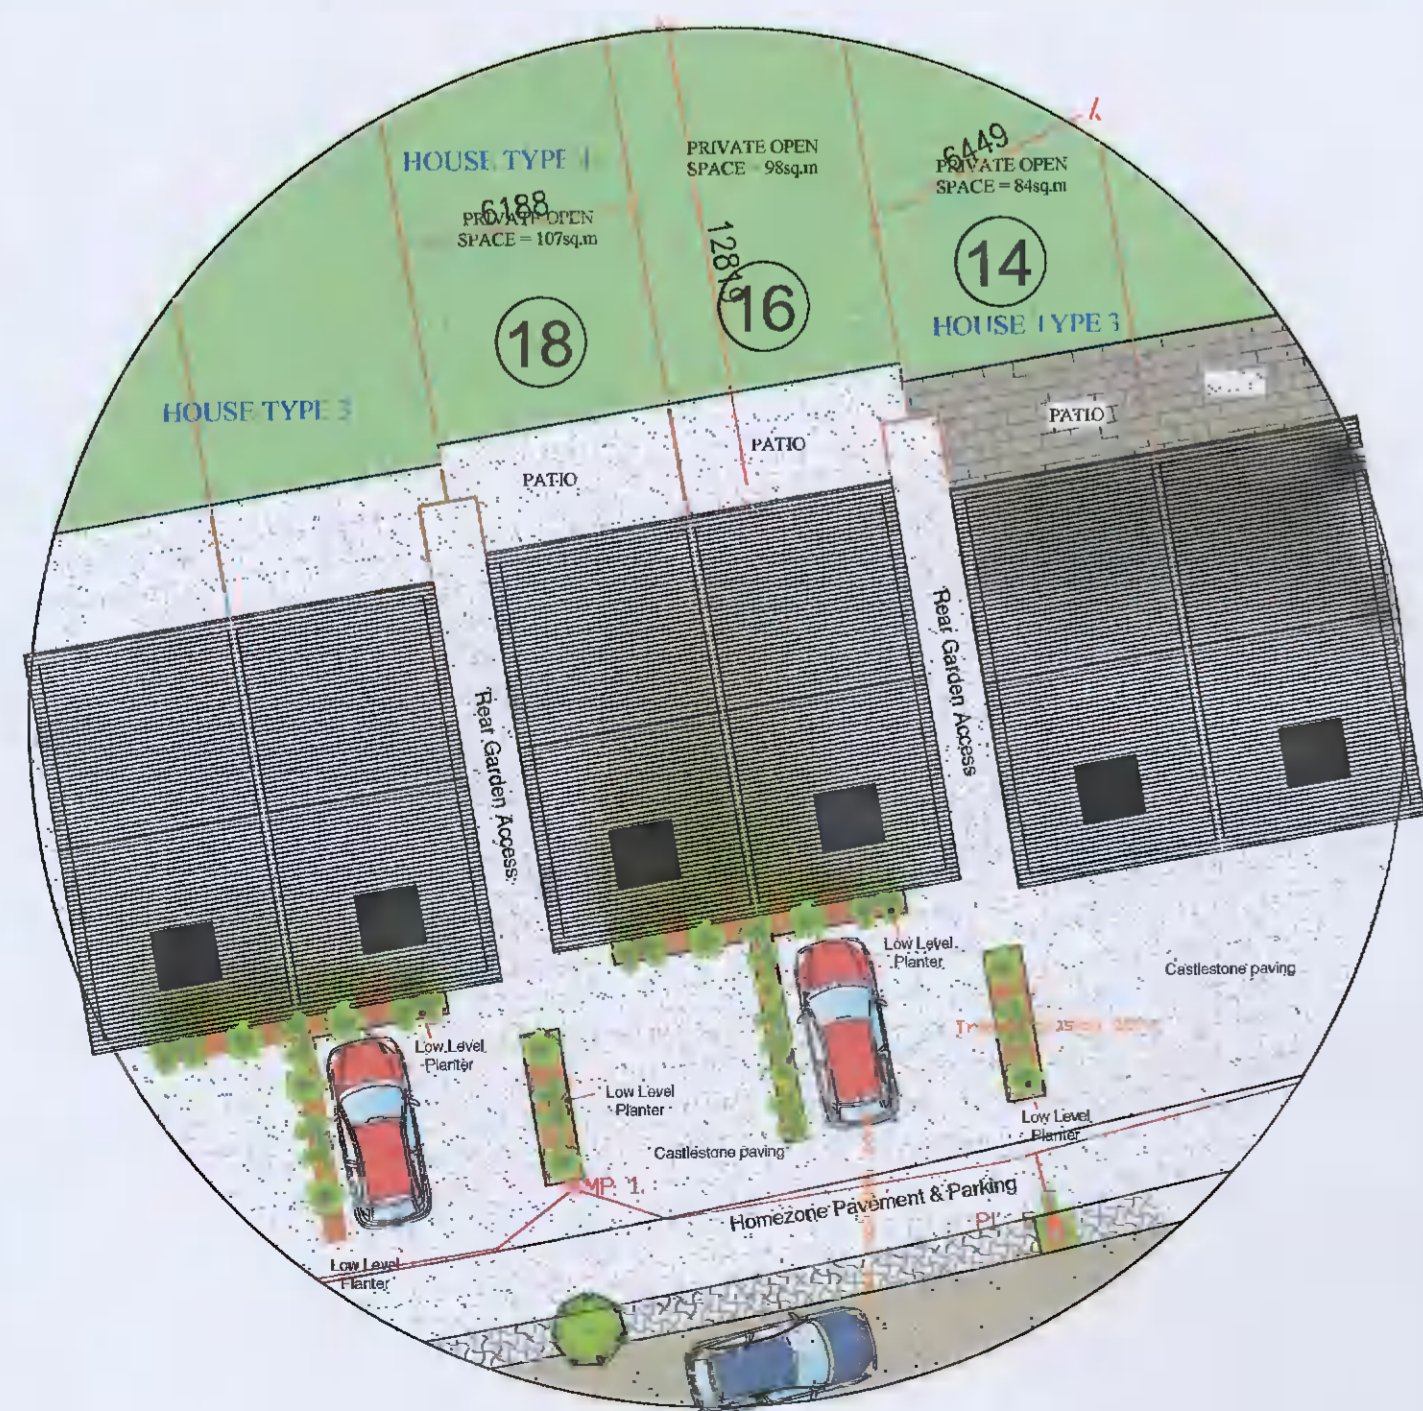


SP Material Palette

PLANNING ISSUE

William Donoghue & Associates  
 Consulting Engineers & Architectural Services

WOODLANDS,  
 RATHANGAN,  
 COUNTY KILDARE.  
 087 - 9252448  
 william.wda@outlook.com

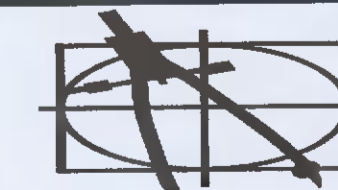

Client: PAVEMENT HOMES LTD	Scale: 1 : 200 - A1
Address: St. Finian's Way, Main Street, Newcastle, Co. Dublin.	Date: JAN 2022
Title: CONTIGUOUS ELEVATIONS AND MATERIALS PALETTE FOR PLANNING PURPOSES ONLY	Cad Ref: WD - 240 - 02
	Site Area:
	Drawn by : W. Donoghue