
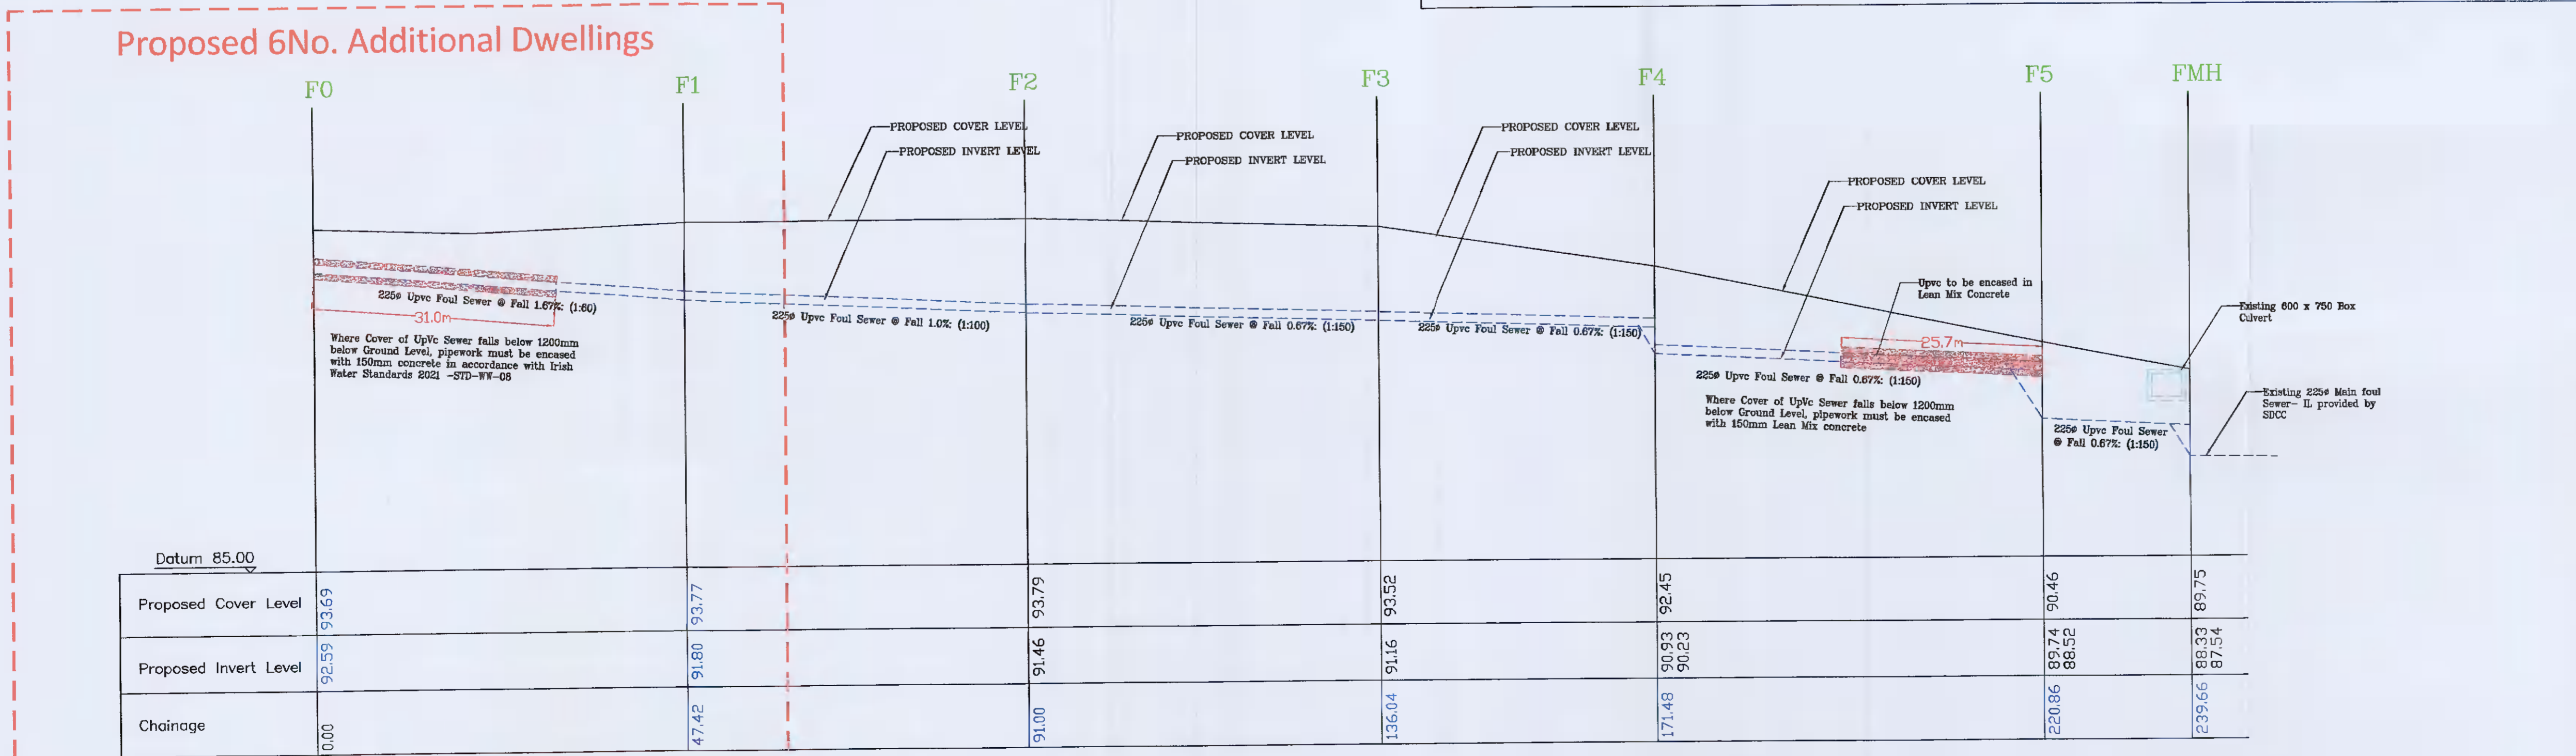


Road Sections, Levels & Gradients
 HORIZONTAL SCALE = 1 : 500
 VERTICAL SCALE = 1 : 100

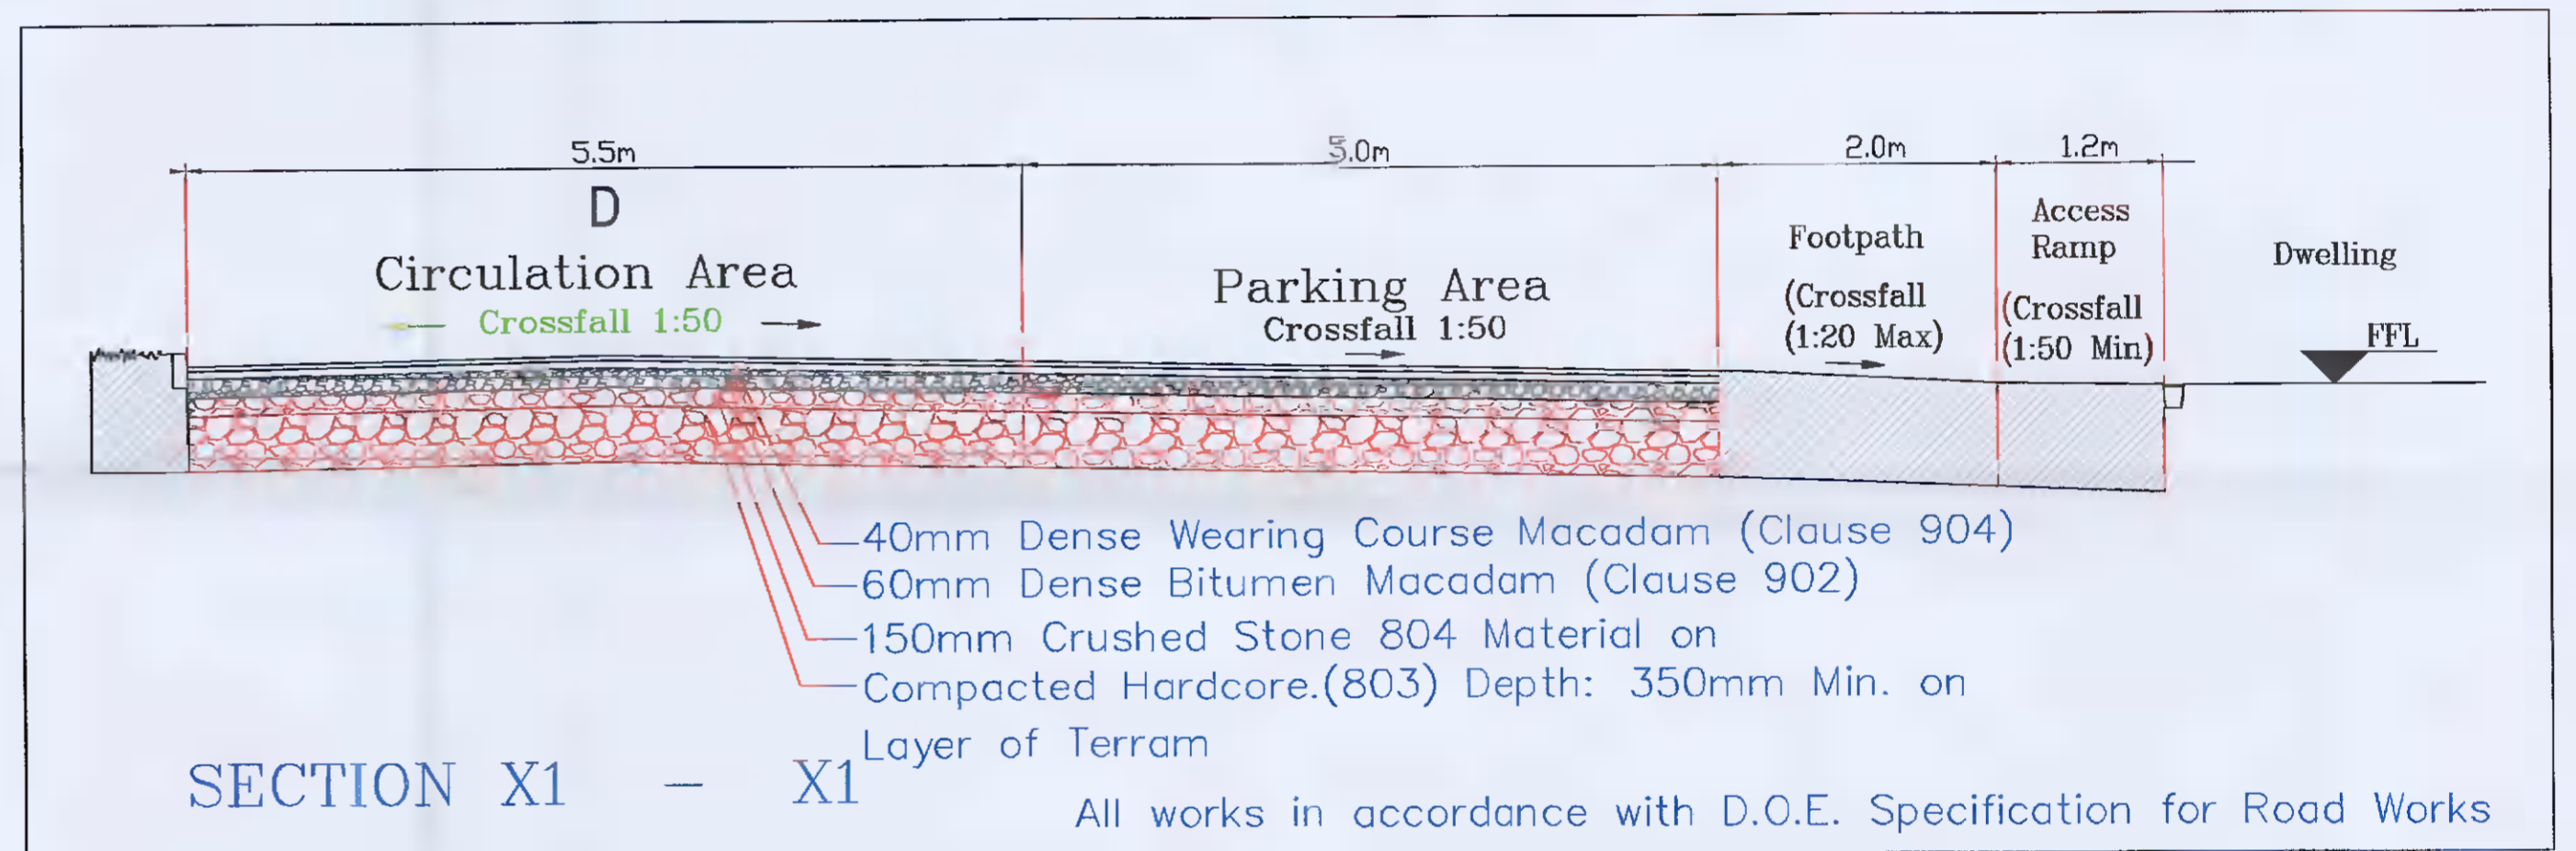

Foul Sewer Sections, Levels & Gradients
 HORIZONTAL SCALE = 1 : 500
 VERTICAL SCALE = 1 : 100

Thor Design & Management
 ARCHITECTURAL, CIVIL, ENGINEERING AND SURVEYING CONSULTANTS

Hillinderra, Birr, Co. Offaly
 Tel: 0509 21688
 Fax: 0509 21692
 Mobile: 086 8727792
 Email: thor.design@btmail.com
 Consultant Engineer Hugh O'Rourke BEng, BSc, Reg. No. 137733, Inst. Eng. No. 125226690

Architectural
 Planning
 Surveying
 Building
 Civil
 Structural

Drawn: H O'Rourke
 Approved: H O'Rourke

Project Title: Proposed Additional 6No. Dwellings @ St. Finian's Way, Newcastle, Co. Dublin
 Client: Pavement Homes Ltd
 Drawing Title: Foul Sewer & Road Sections - Planning
 Drawing No.: PHL-225-02 Rev.: P1
 Date: 7th Feb. 2022 Scale: 1:100 1:500