


Stormwater Sewer Sections, Levels & Gradients

HORIZONTAL SCALE = 1 : 500


VERTICAL SCALE = 1 : 100

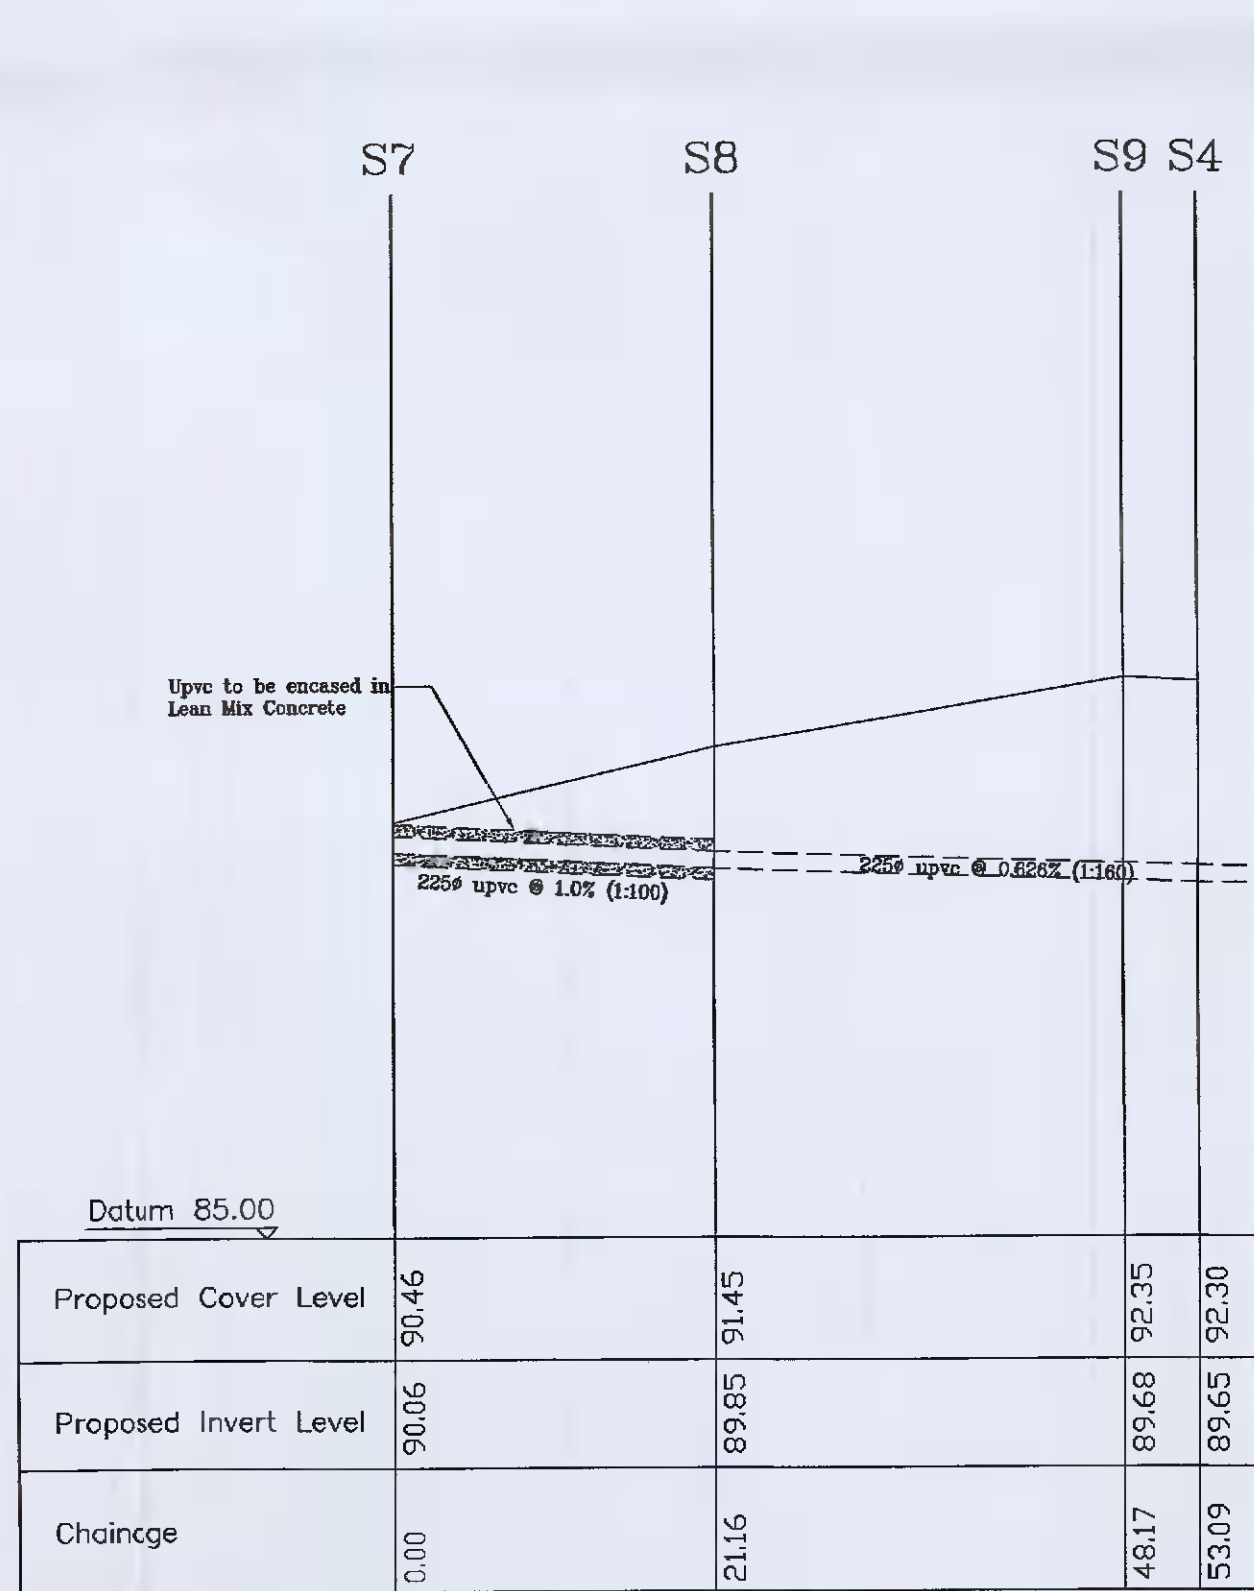

Stormwater Sewer Sections, Levels & Gradients

HORIZONTAL SCALE = 1 : 500

VERTICAL SCALE = 1 : 100

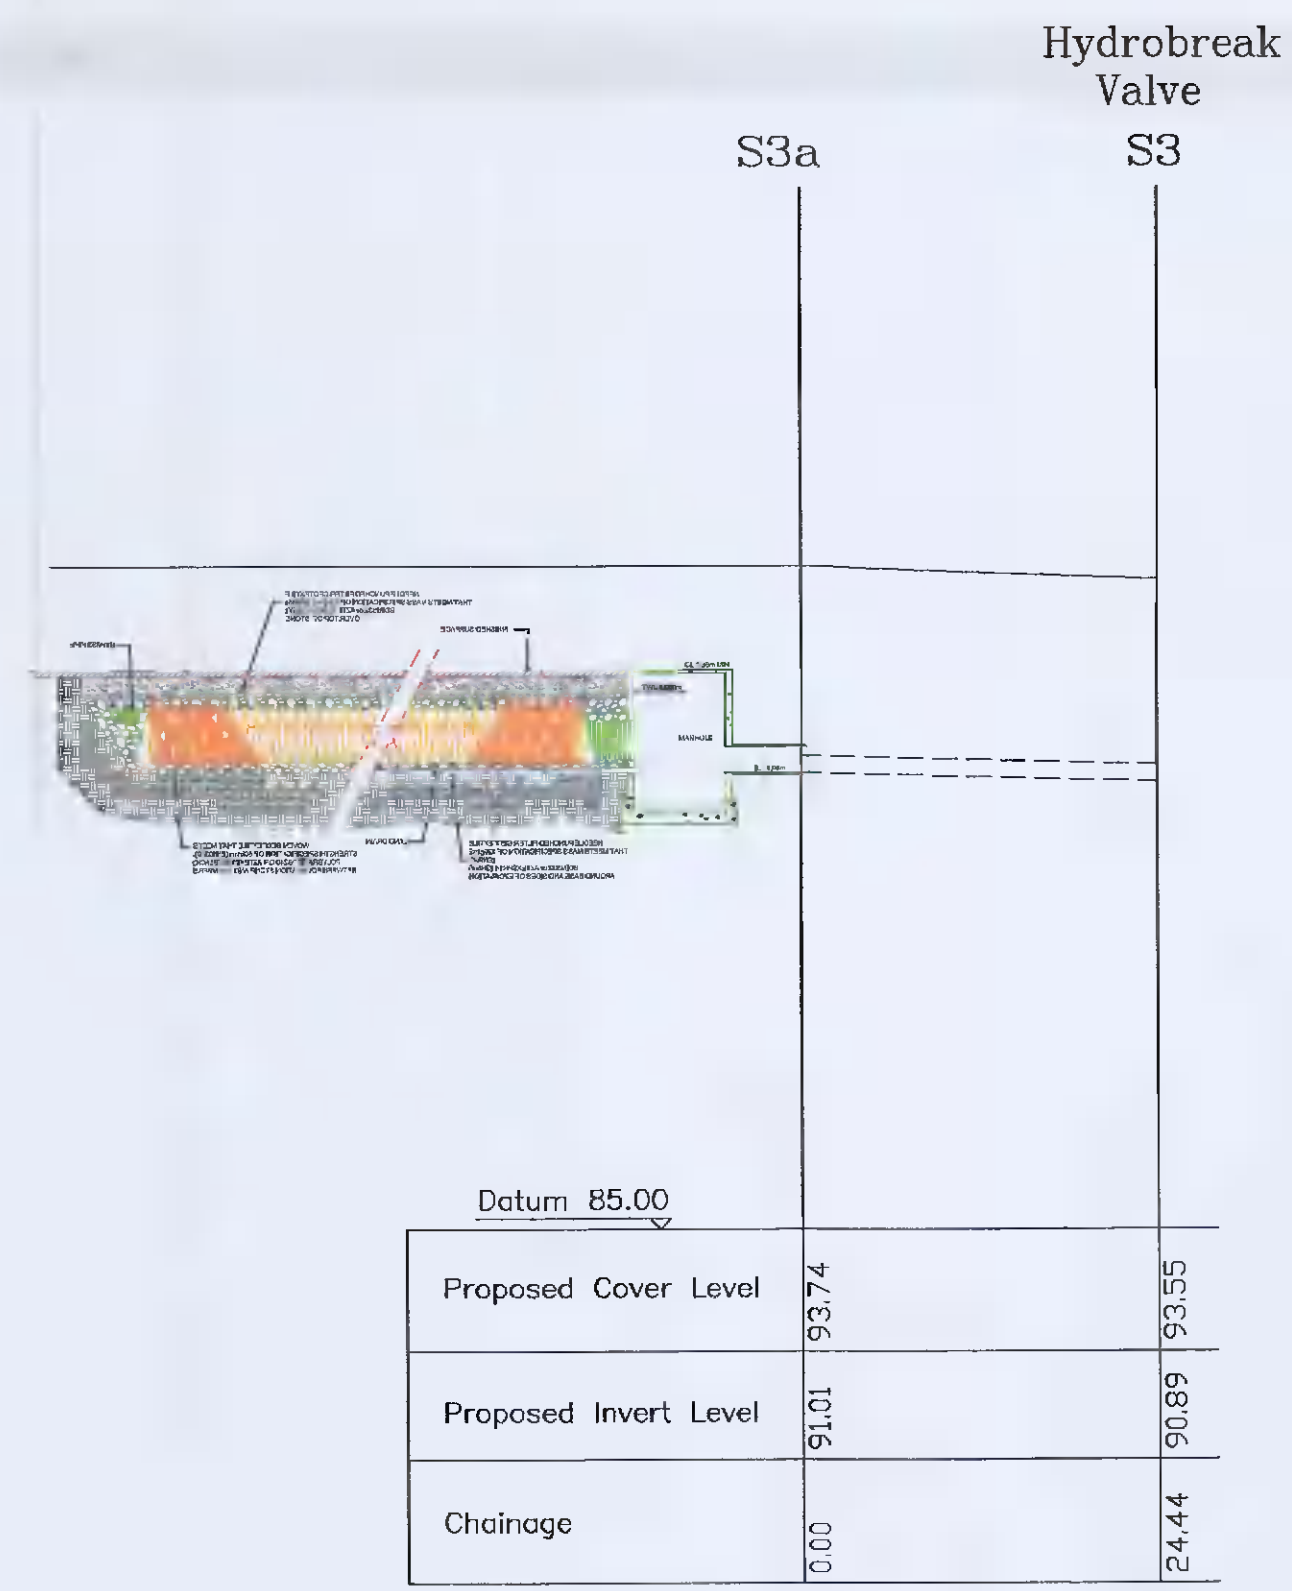

Stormwater Sewer Sections, Levels & Gradients

HORIZONTAL SCALE = 1 : 500

VERTICAL SCALE = 1 : 100

ALL WORKS TO BE CARRIED OUT IN COMPLIANCE WITH THE BUILDING REGULATIONS 1997 AS AMENDED BY THE 2000 REGULATIONS, AND THE HEALTH, SAFETY, AND WELFARE AT WORK REGULATIONS 1995.

**Thor Design & Management**

Bullinacree, Rizz. Co. Offaly  
 Consultant Engineer Hugh O'Rourke Insp. Rtec.  
 Reg No. 137733. Lic. Reg. No. 263226500

Tel: 0509 21688  
 Fax: 0509 21692  
 Mobile: 086 8727752  
 Email: thordesign@hotmail.com

Architectural  
 Planning  
 Surveying  
 Building  
 Civil  
 Structural

Drawn: H O'Rourke  
 Approved: H O'Rourke

Project Title: Proposed Additional 6No. Dwellings @ St. Finian's Way, Newcastle, Co. Dublin  
 Client: Poverment Homes Ltd  
 Drawing Title: Stormwater Site Drainage - Planning  
 Drawing No.: PHL-22S-03 Rev.: P1  
 Date: 7th Feb. 2022 Scale: 1:100 1:500