
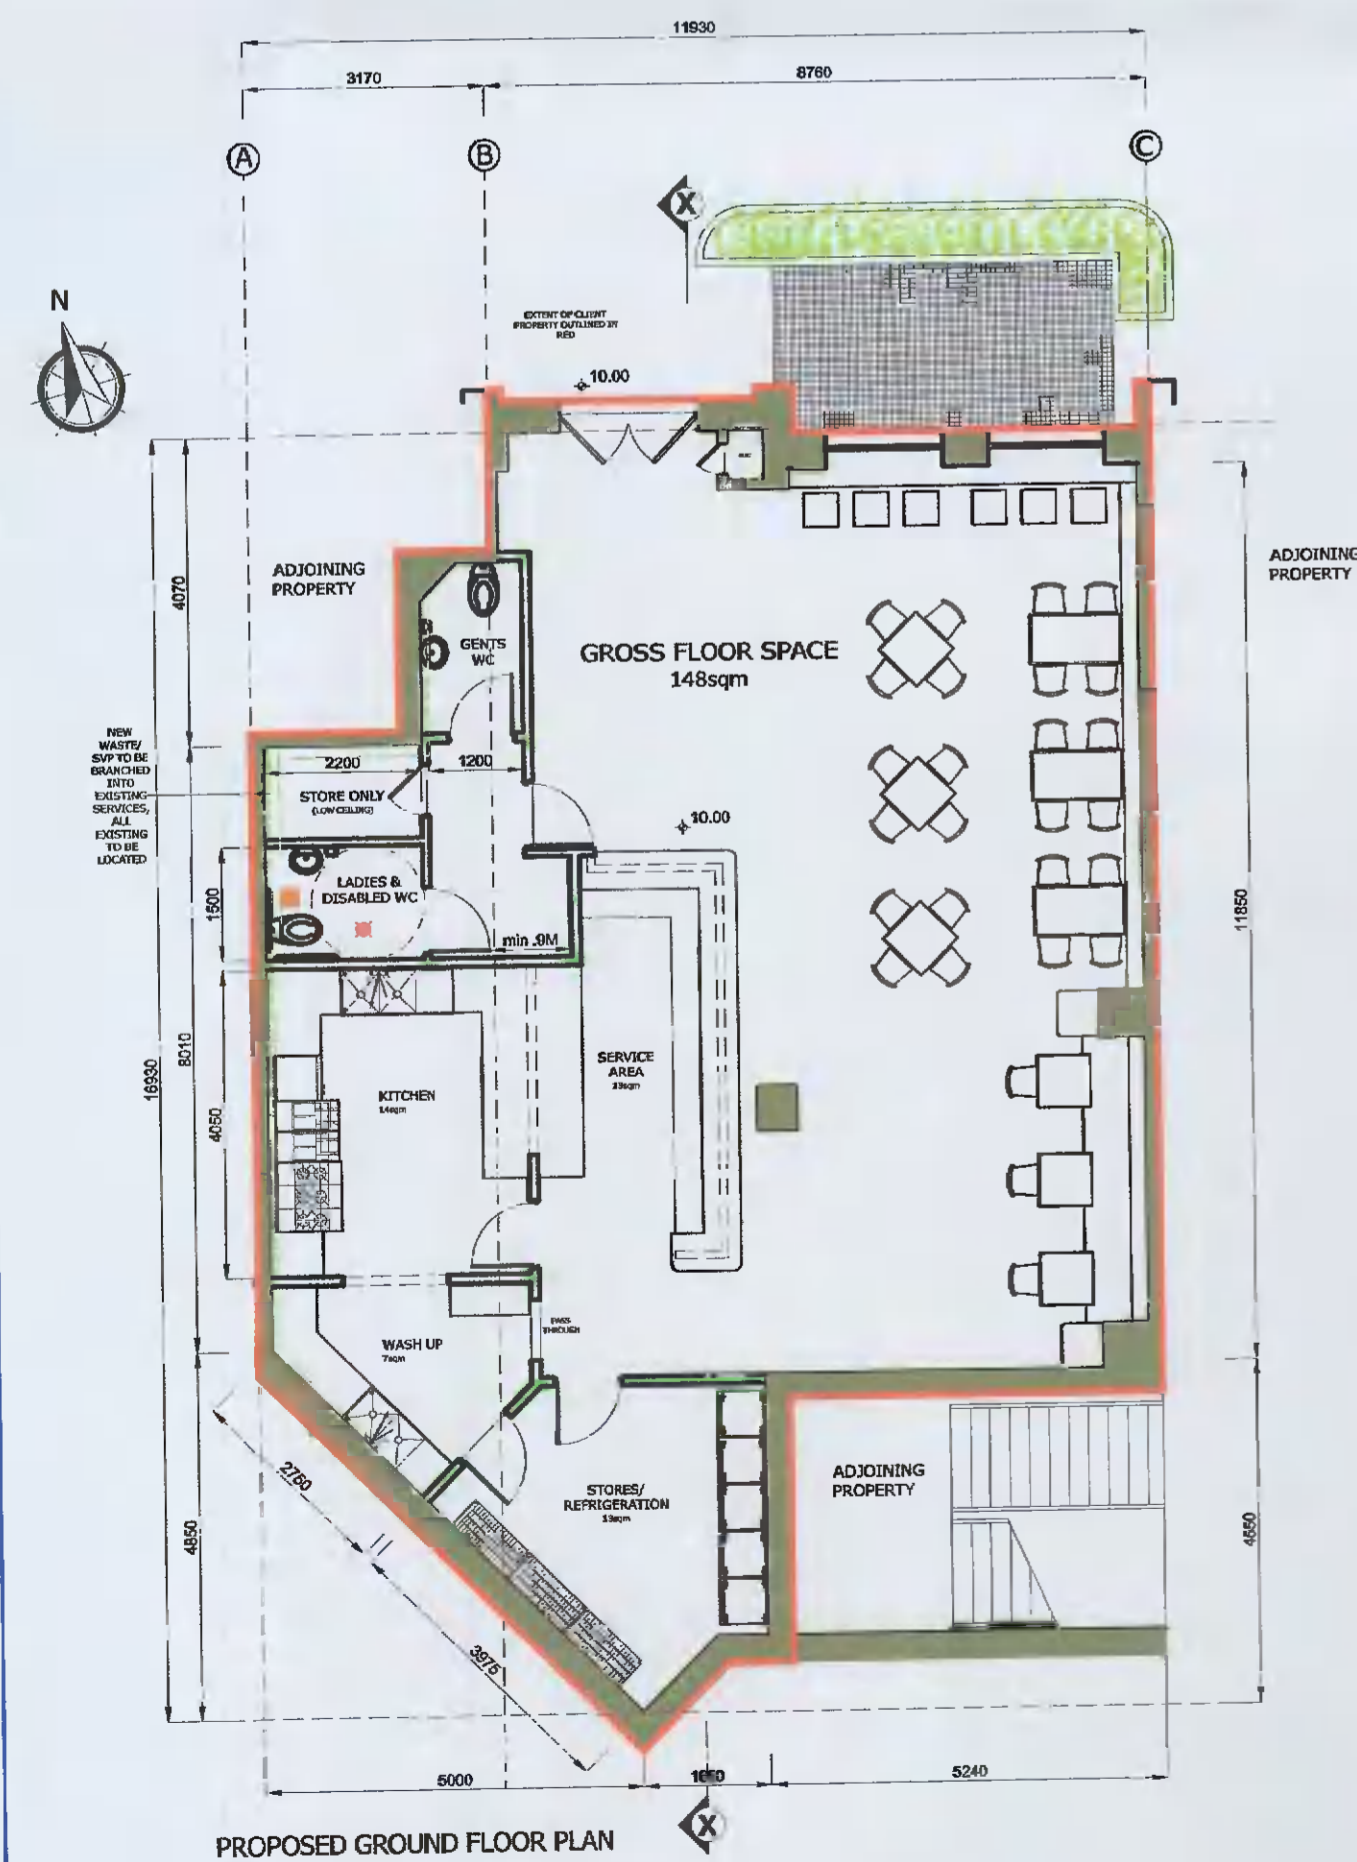
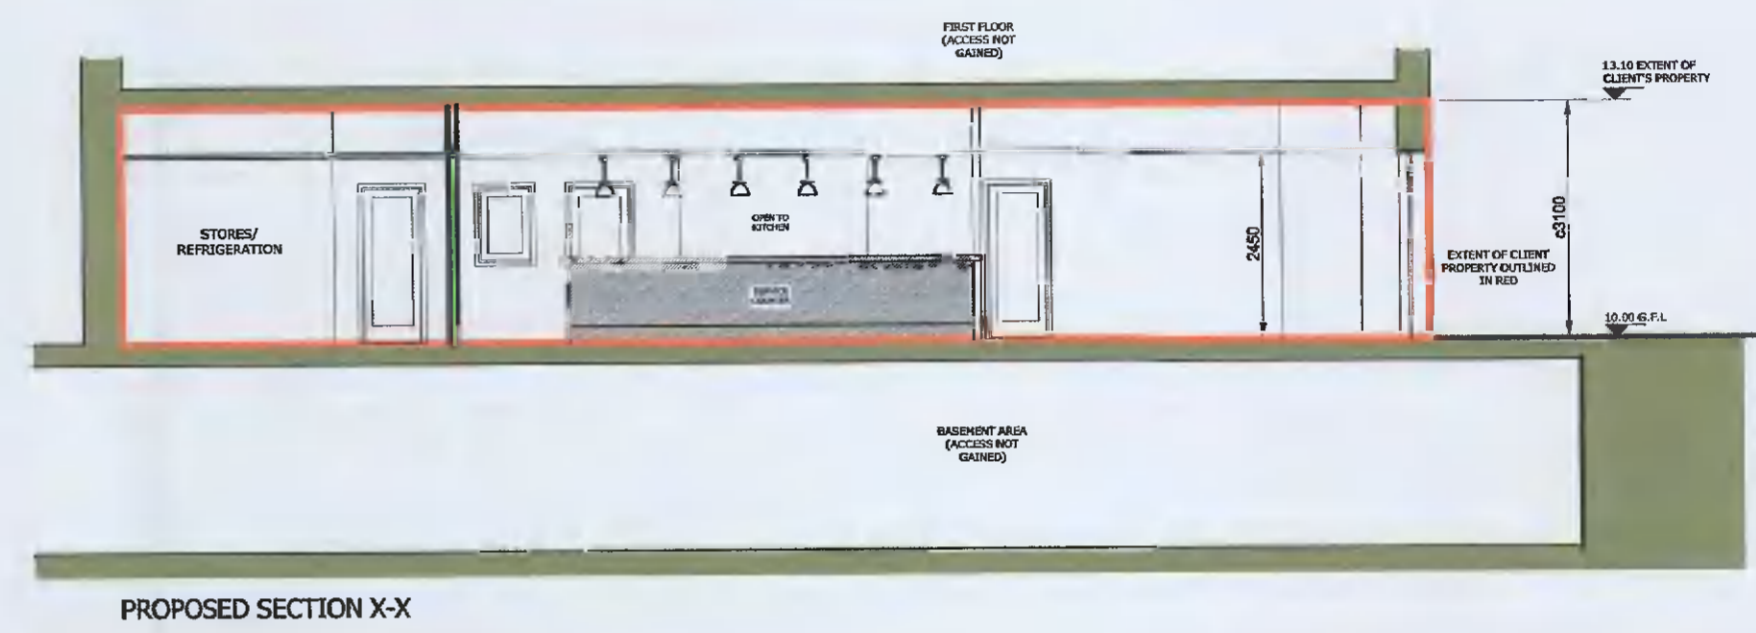


Notes:

1. FOR PLANNING ONLY
2. WORK TO FIGURED DIMENSIONS ONLY.
3. THIS DRAWING IS TO BE READ IN CONJUNCTION WITH ALL RELEVANT ENGINEER'S DRAWINGS AND SPECIFICATIONS.

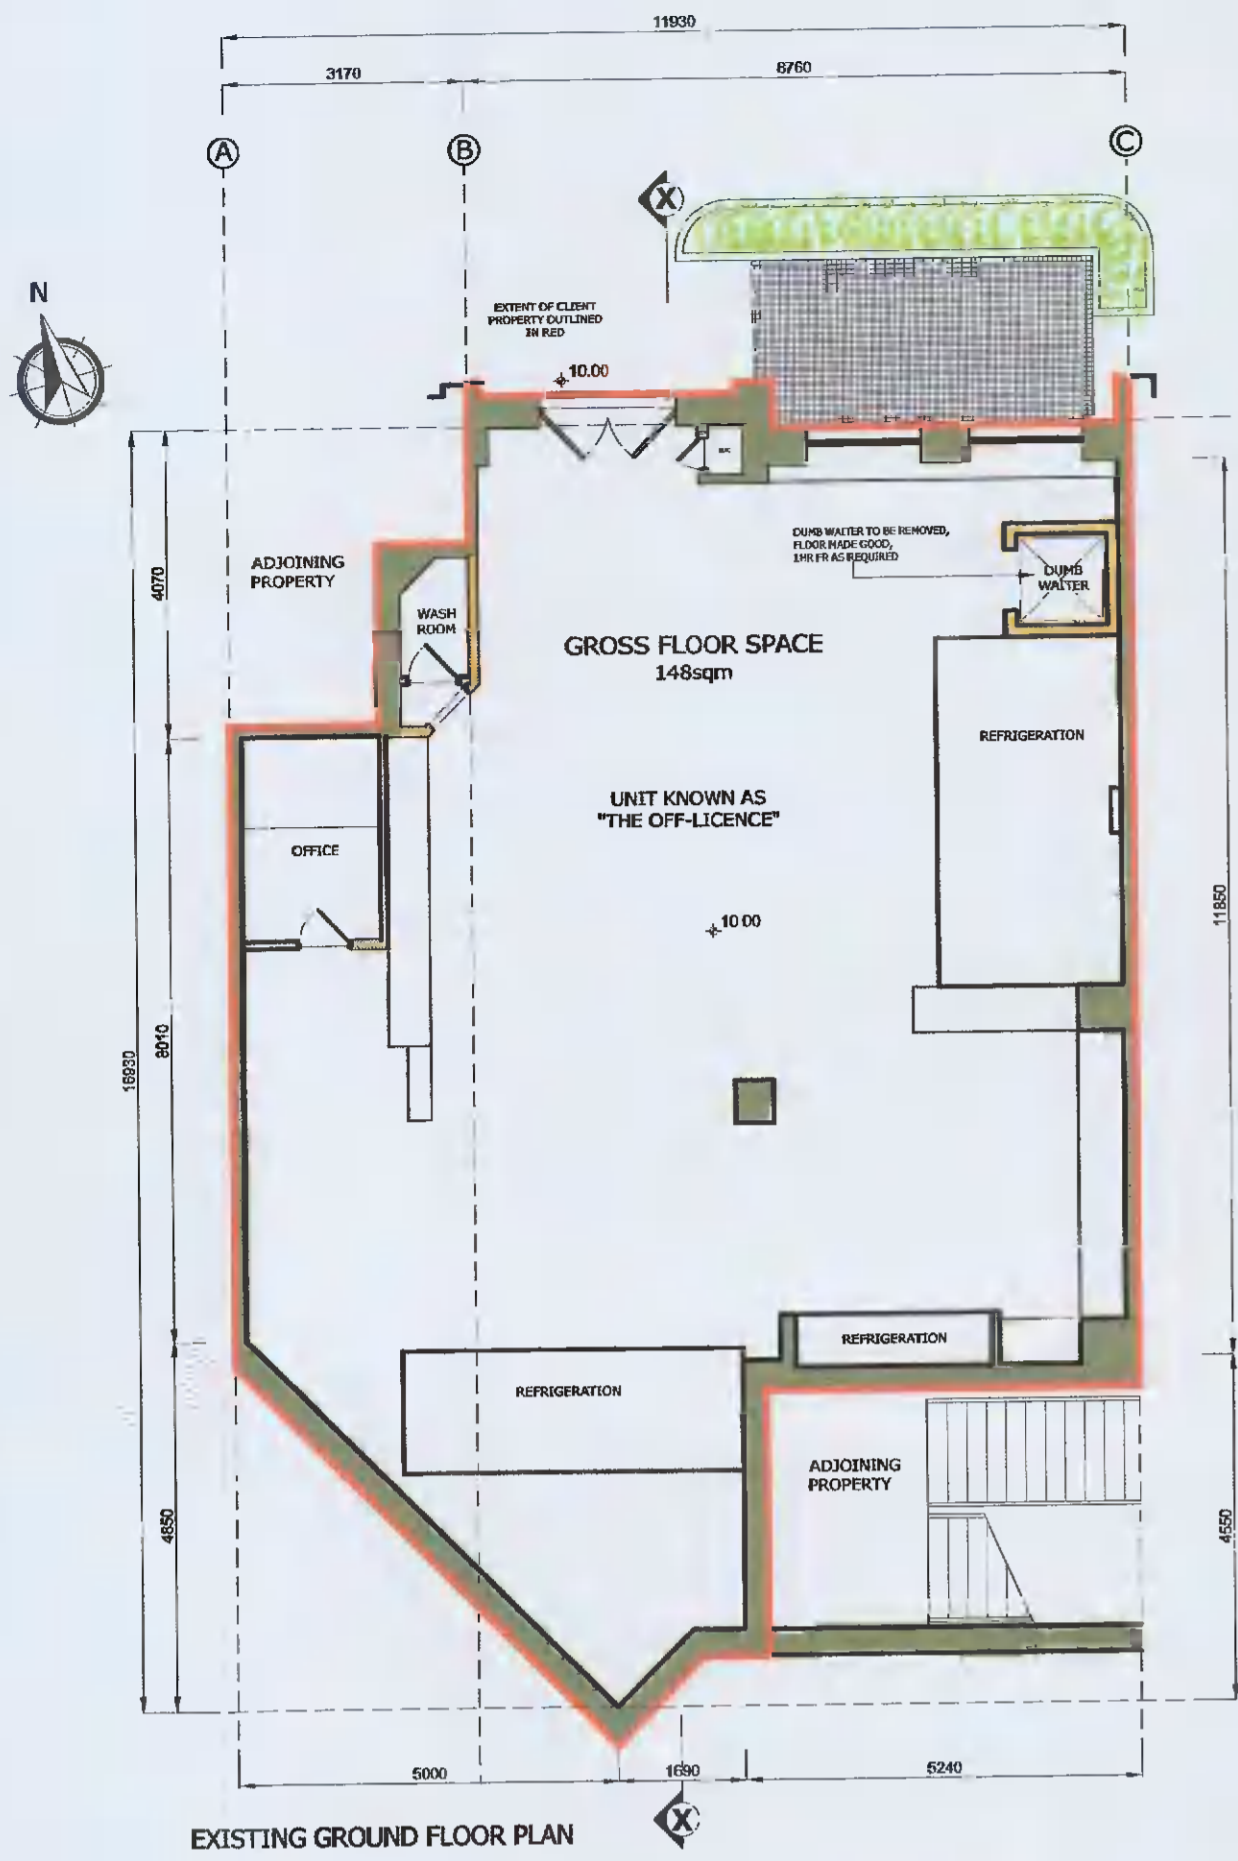


**GROUND FLOOR**  
 GROSS FLOOR SPACE: 148sqm  
 SITE AREA: 148sqm/ 0.0148Ha

WALLS TO BE DEMOLISHED SHOWN THUS ON PLAN

PROPOSED INTERIOR STUD PARTITIONS SHOWN THUS ON PLAN

NEW WASTE DRAINAGE

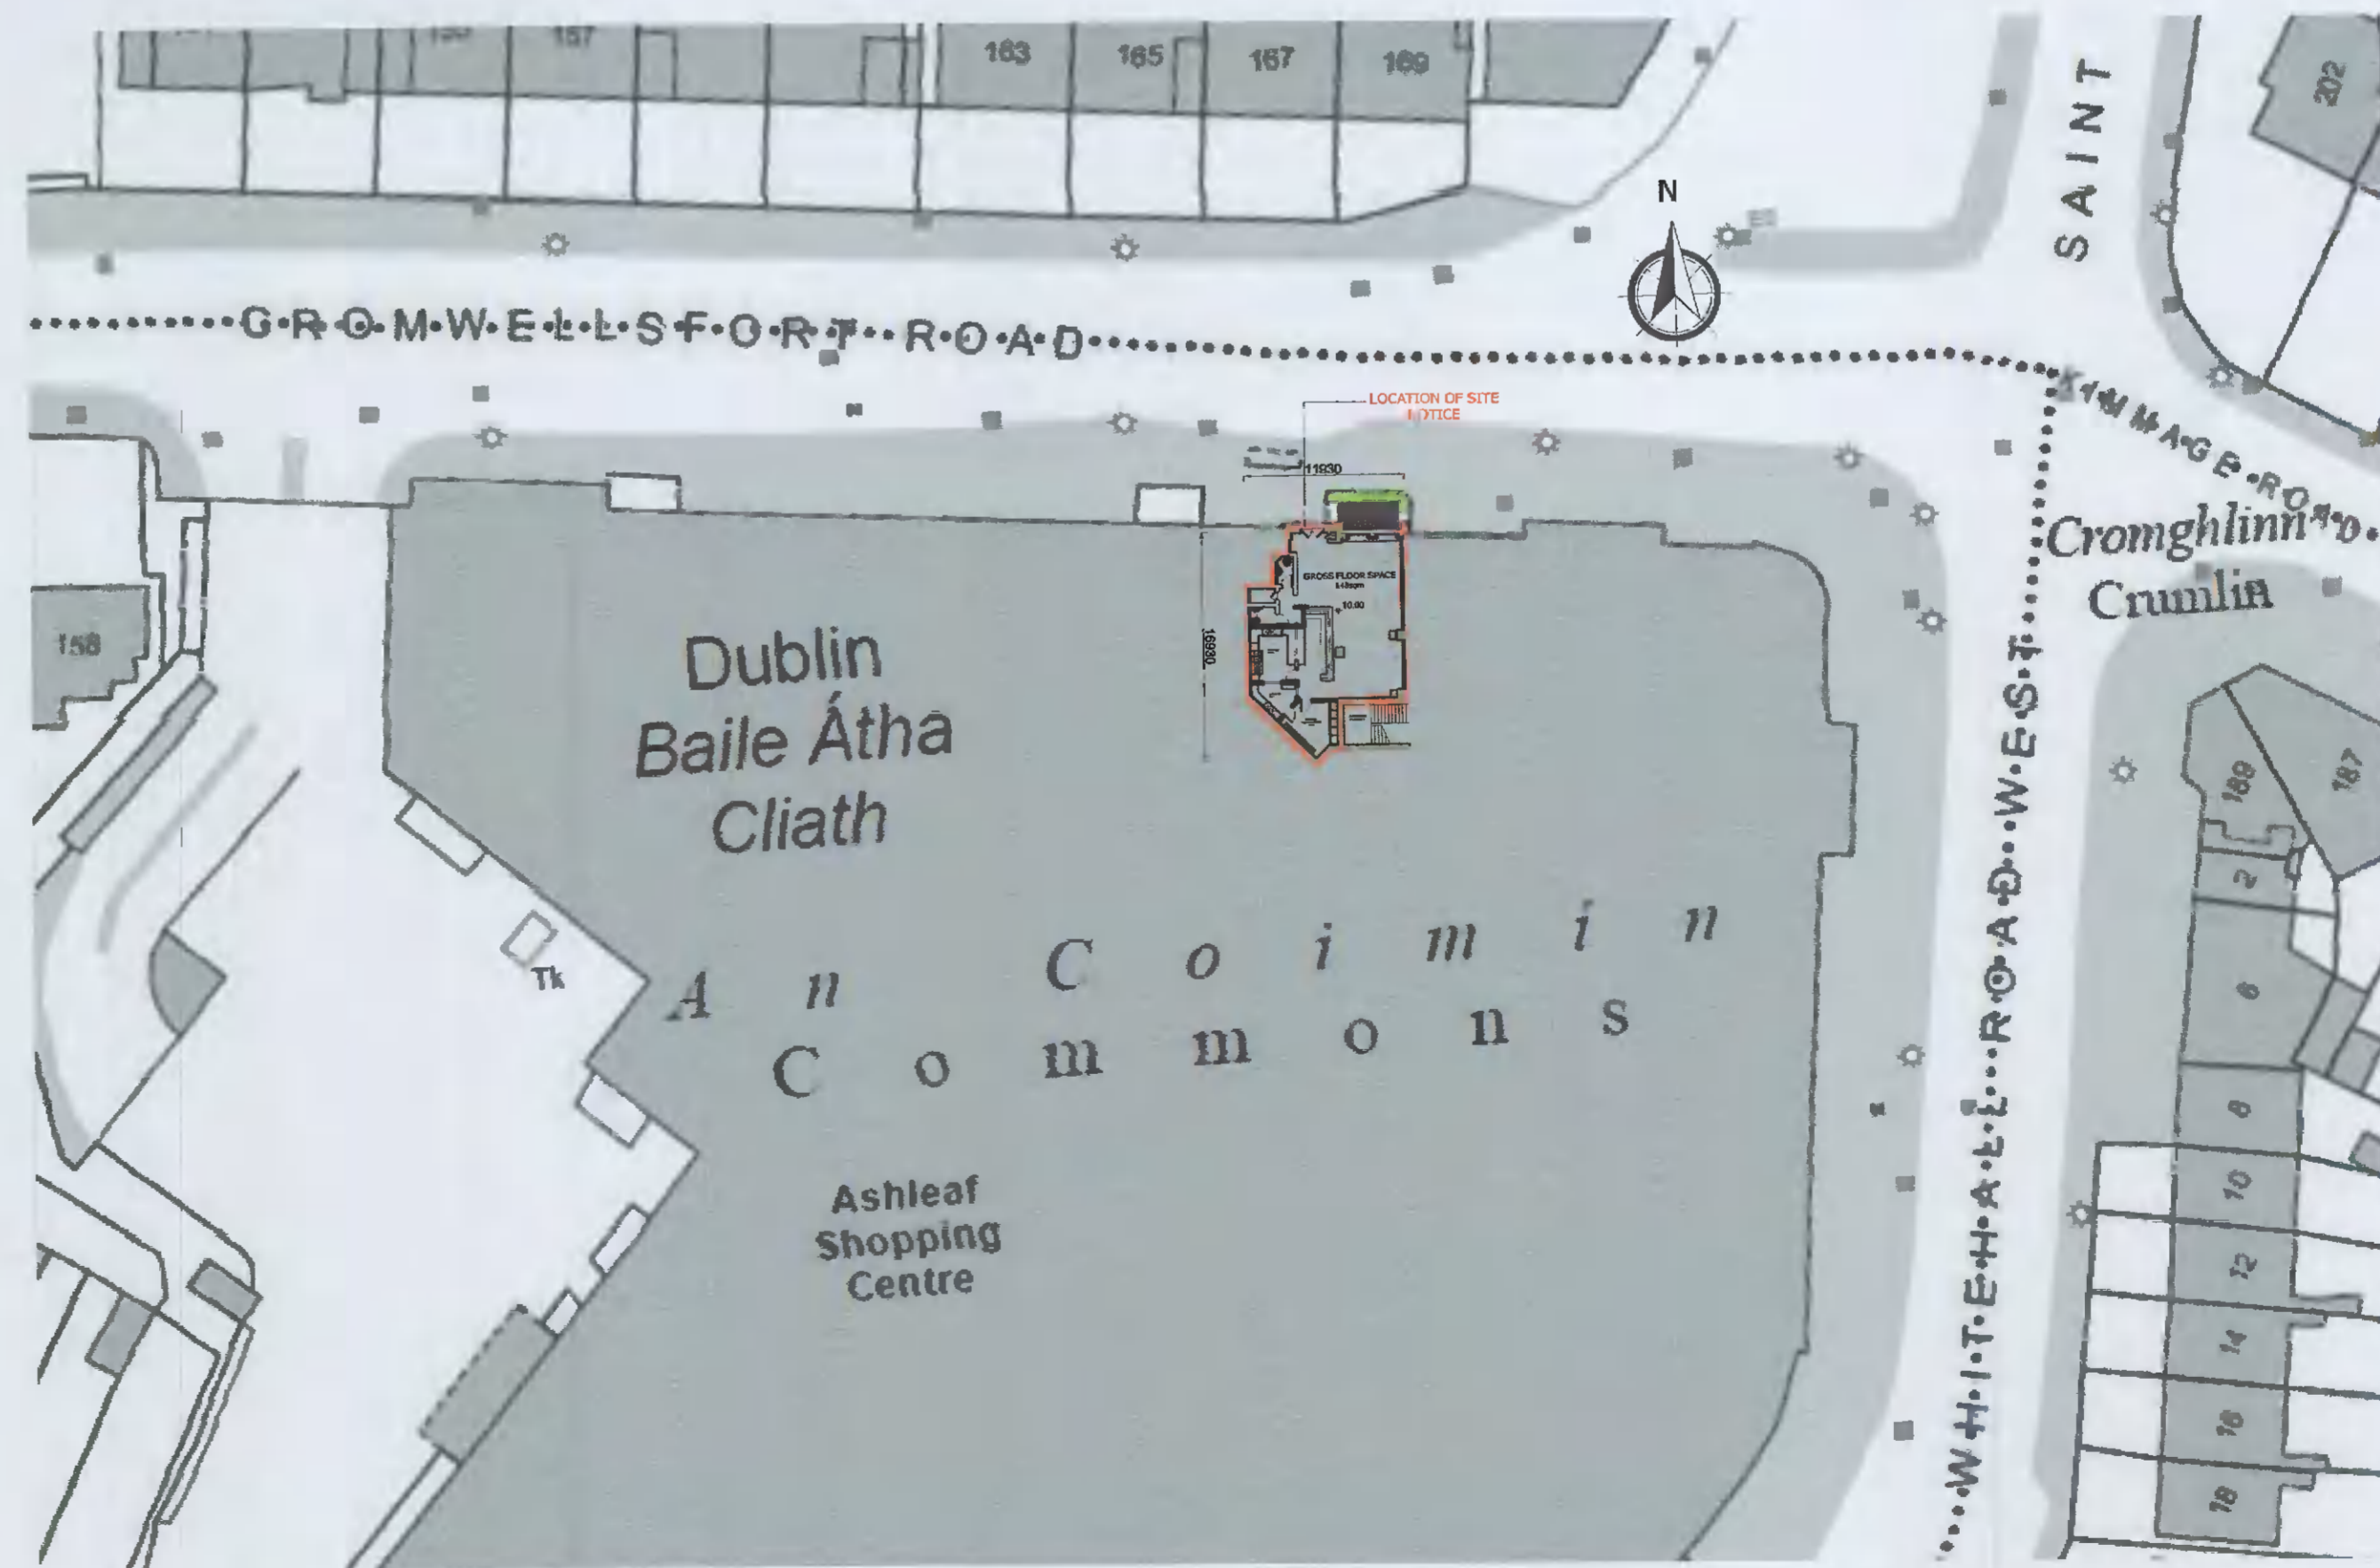

REV: DESCRIPTION: BY: DATE:  
 STATUS: FOR PLANNING ONLY

CLIENT: MR ALKET KABUCI  
 CROMWELLSFORT ROAD  
 DUBLIN 12

ARCHITECT: FABERLOUS DESIGN LTD  
 SUITE 21, 20 HARCOURT STREET  
 DUBLIN 2  
 01 437 2307

SITE: ASHLEAF SHOPPING CENTRE

TITLE: EXISTING/PROPOSED PLANS,  
 ELEVATIONS & SECTIONS

SCALE AT A3: 1:100	DATE: 08-02-22	DRAWN: JM	CHECKED: JM
PROJECT NO: 180122	DRAWING NO: A1/P1	REVISION:	