


Planning Pack Map

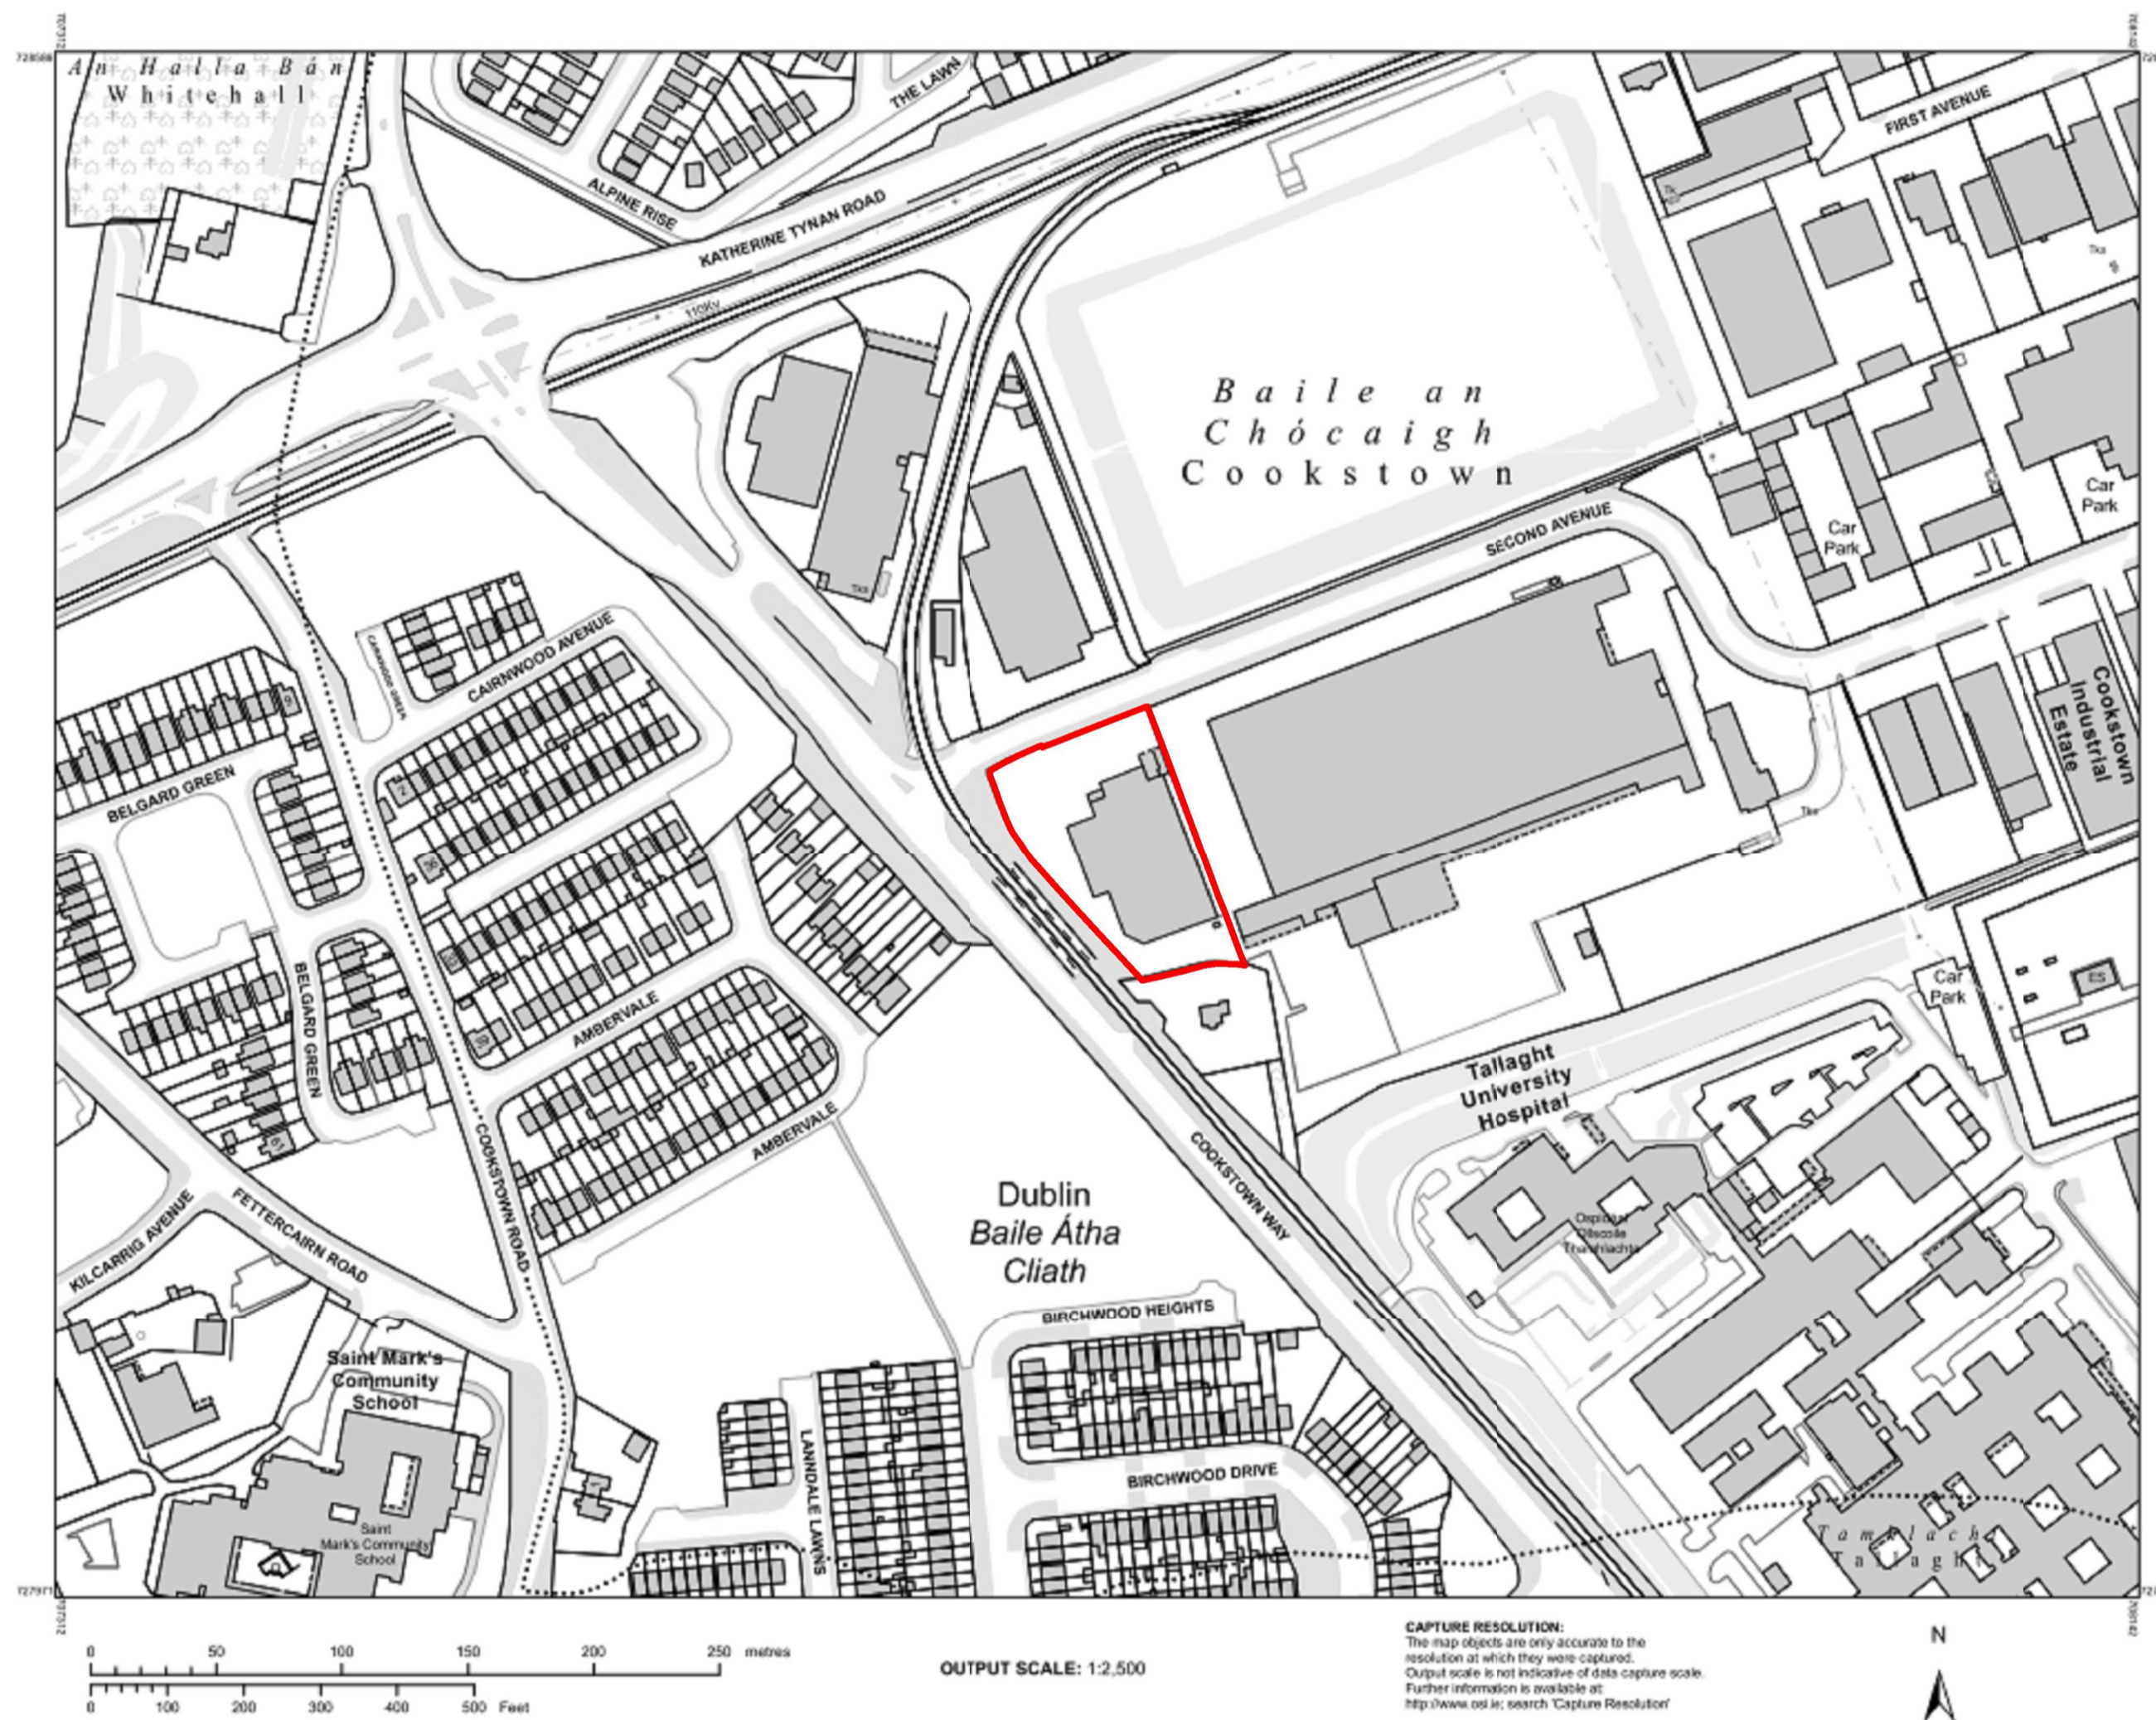

CENTRE COORDINATES:
ITM 707727.728279

PUBLISHED: 07/09/2021 **ORDER NO.:** 50218300_1

MAP SERIES: 1:1,000 3399-05
1:1,000 3399-10
1:1,000 3399-01
1:1,000 3399-06

COMPILED AND PUBLISHED BY:
Ordnance Survey Ireland,
Phoenix Park,
Dublin 8,
Ireland.

Unauthorised reproduction
infringes Ordnance Survey Ireland
and Government of Ireland
copyright.

All rights reserved.
No part of this publication may
be copied, reproduced,
or transmitted in any form
or by any means without the prior
written permission of
the copyright owners.

The representation on this map
of a road, track or footpath
is not evidence of the existence
of a right of way.

Ordnance Survey maps
never show legal property
boundaries, nor do they
show ownership or
physical features.

©Suirbhéireacht Ordánais Éireann, 2021
©Ordnance Survey Ireland, 2021
www.osi.ie/copyright

LEGEND:
<http://www.osi.ie>;
search 'Large Scale Legend'

Notes:
- Do not scale from this drawing. Use figured dimensions in all cases.
- Verify dimensions on site and report any discrepancies to the Architect immediately.
- This drawing is to be read in conjunction with the Architect's Specification.
- © This drawing is copyright and may only be reproduced with the Architect's permission.

Drawing Notes:

Rev.	Date	Drawn	For planning amendment	Details of Issue / Revision
P1	01/10/21	IOB	For planning amendment	



Dartry Mills,
Dartry Road
Dublin 6,
D06 Y0E3
T: +353 (0)1 498 7000
W: www.reddyarchitecture.com
E: info@reddyarchitecture.com

Client Details:
Stranwil Limited

Project Details:
**Units 5A-C,
Second Avenue.**

Drawing Title:
Site Location Plan

Job No. P21-134D	Sheet Size: A1_Landscape	Scale @A1: 1:2500
Issue Date: 01/10/21	Drawn By: IOB	Reviewed By: EOB

Status: P3	Purpose of Issue: For planning amendment
Project - System - Spatial Zone - Level - Type - Originator - Role - Number	
CRD-Z-05-XX-MPL-DR-RAU-AR-0001	
Revision: P1	