




2 Bed 4P Type 1
1:50

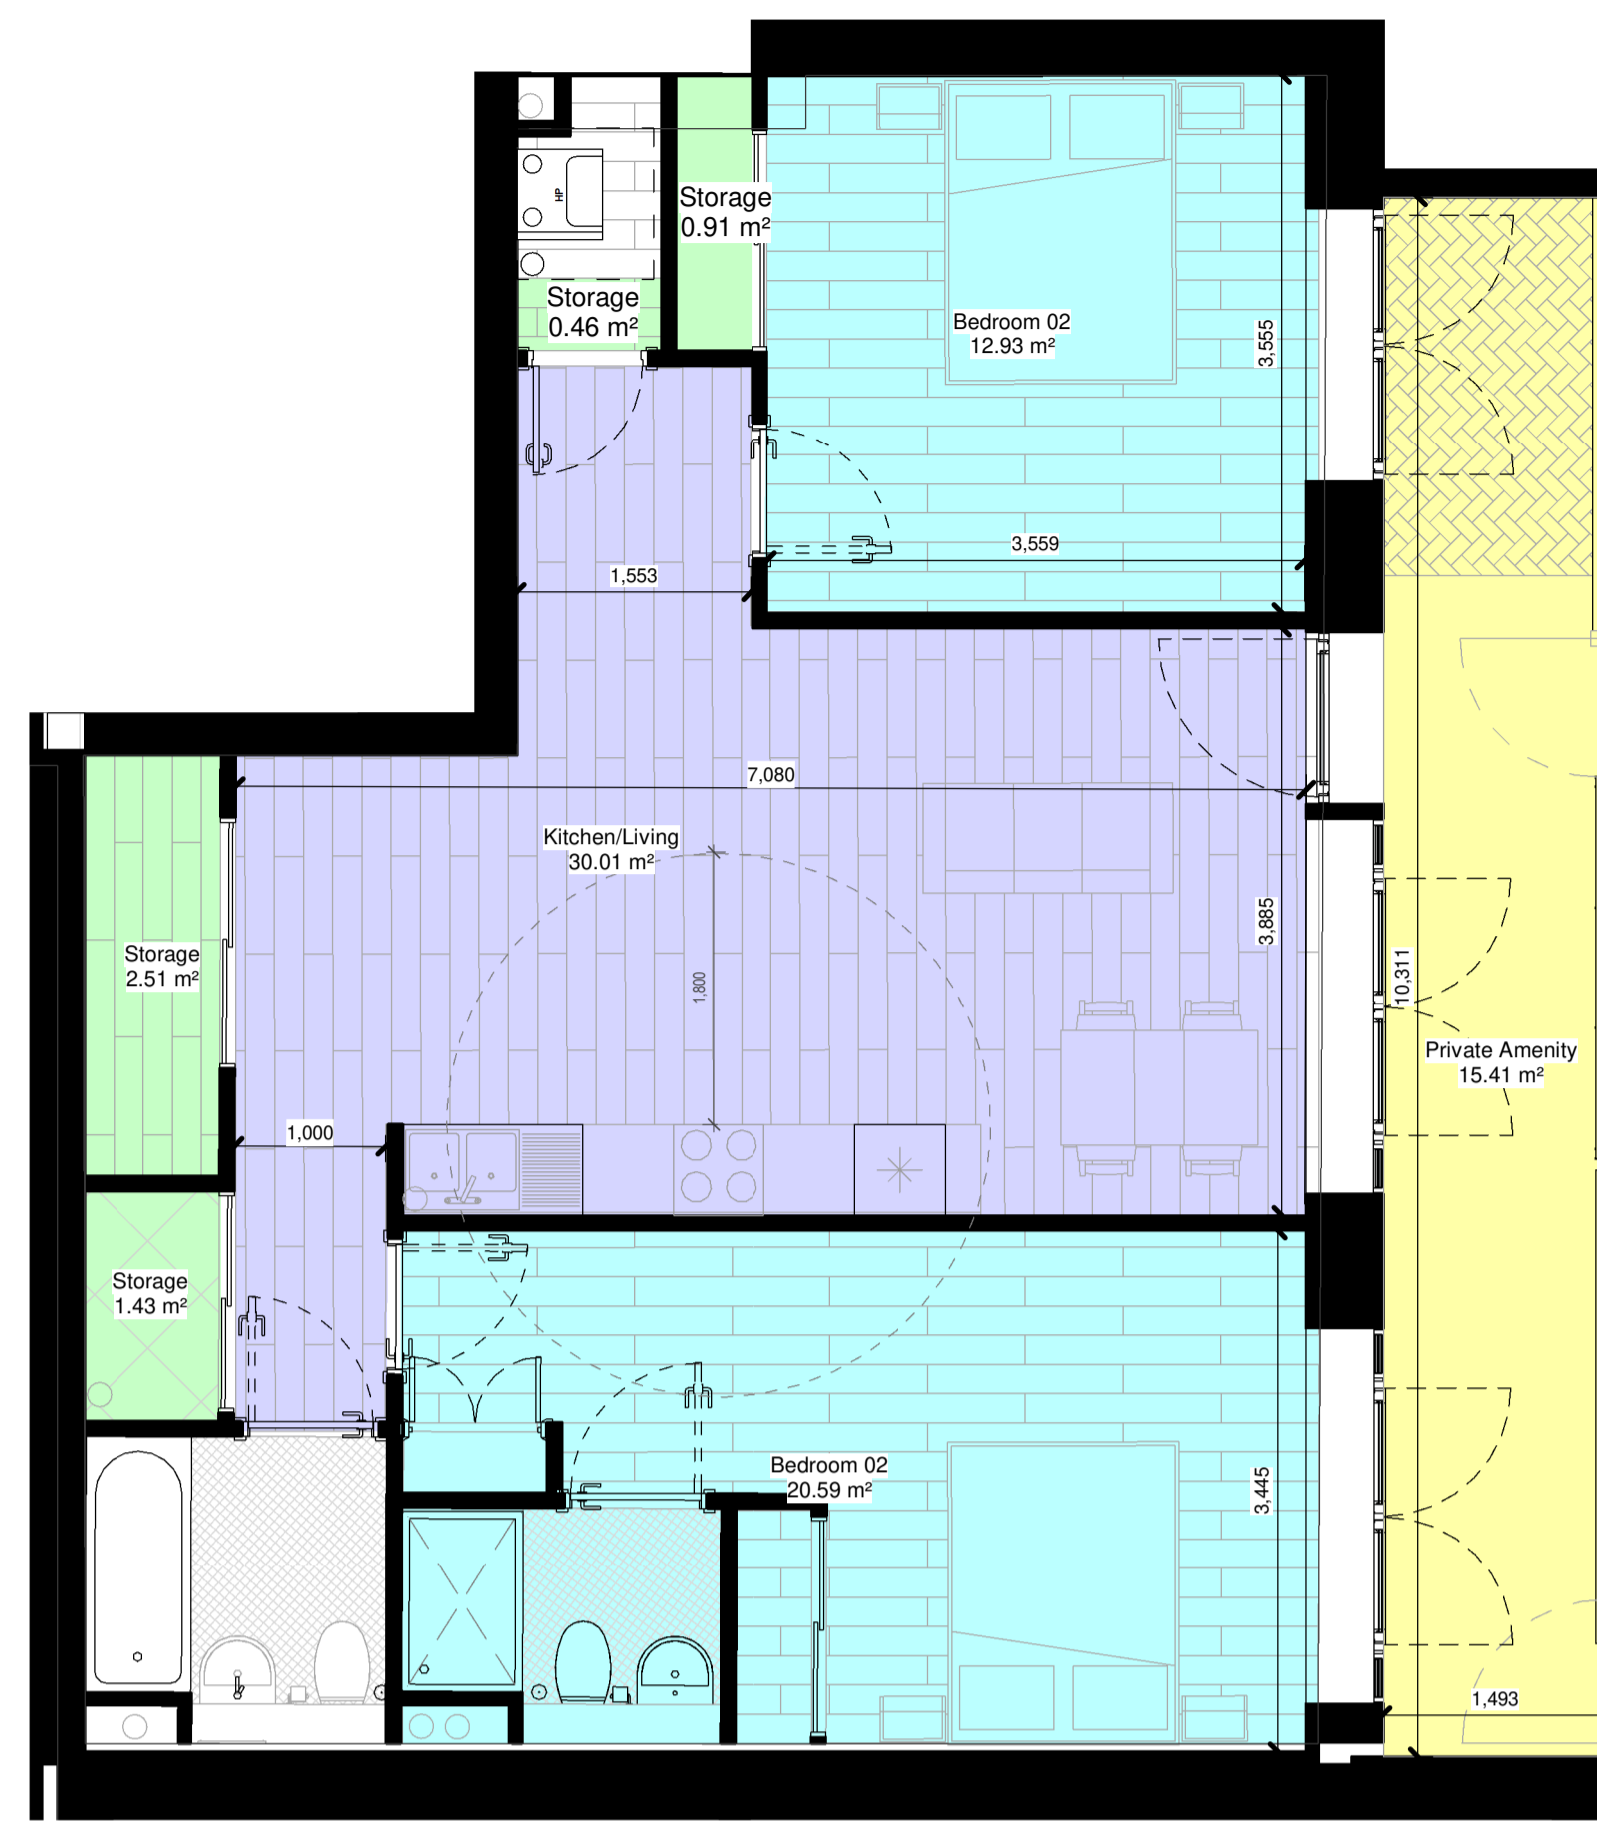


2 Bed 4P Type 2
1:50

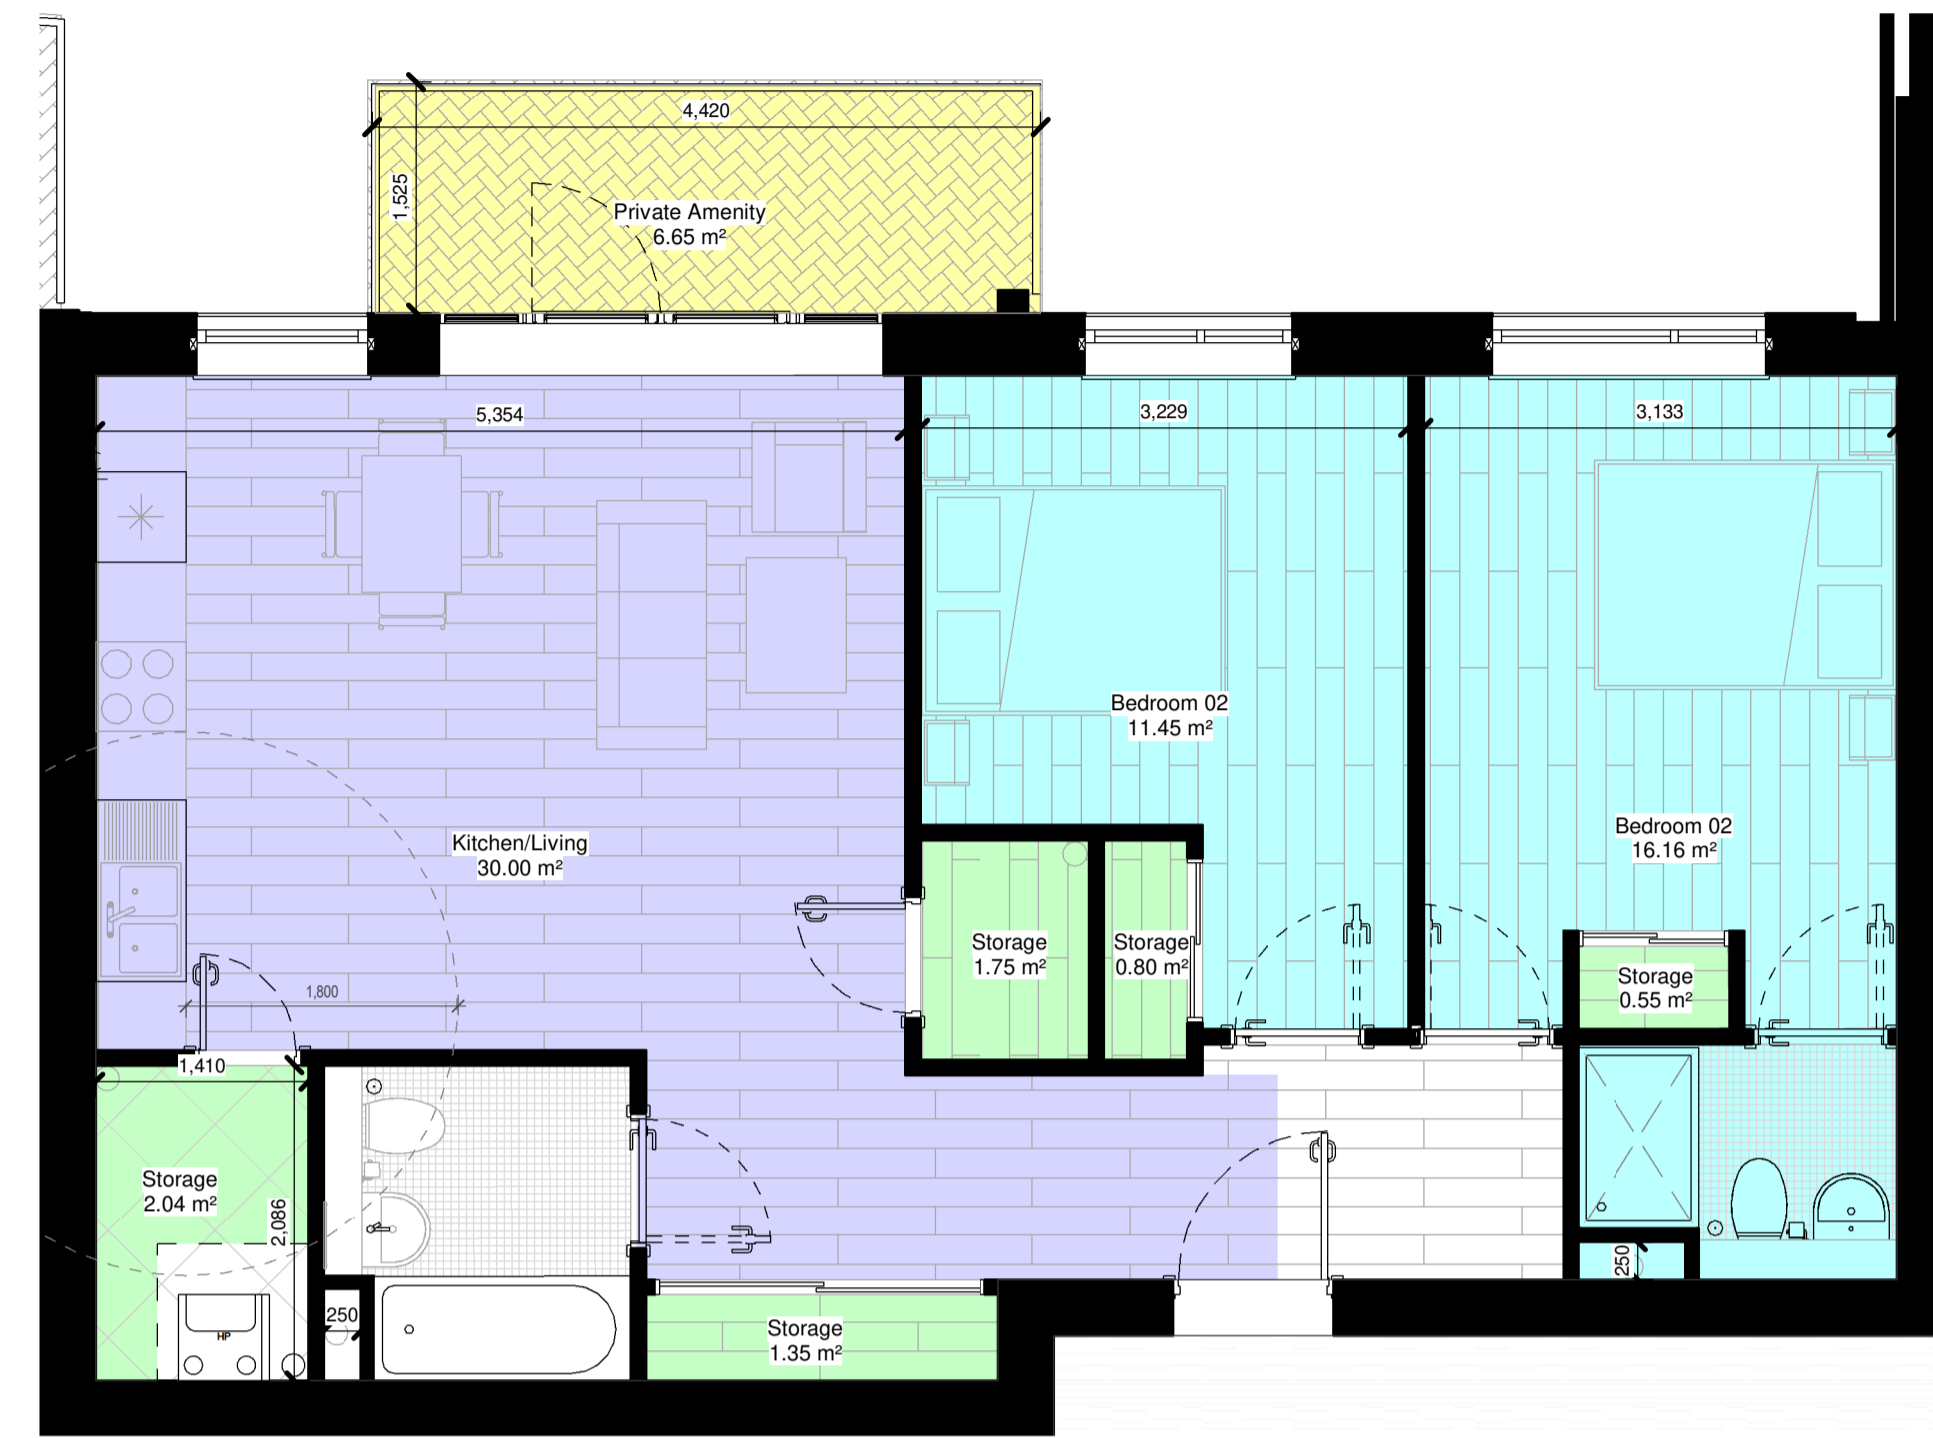


2 Bed 4P Type 3
1:50

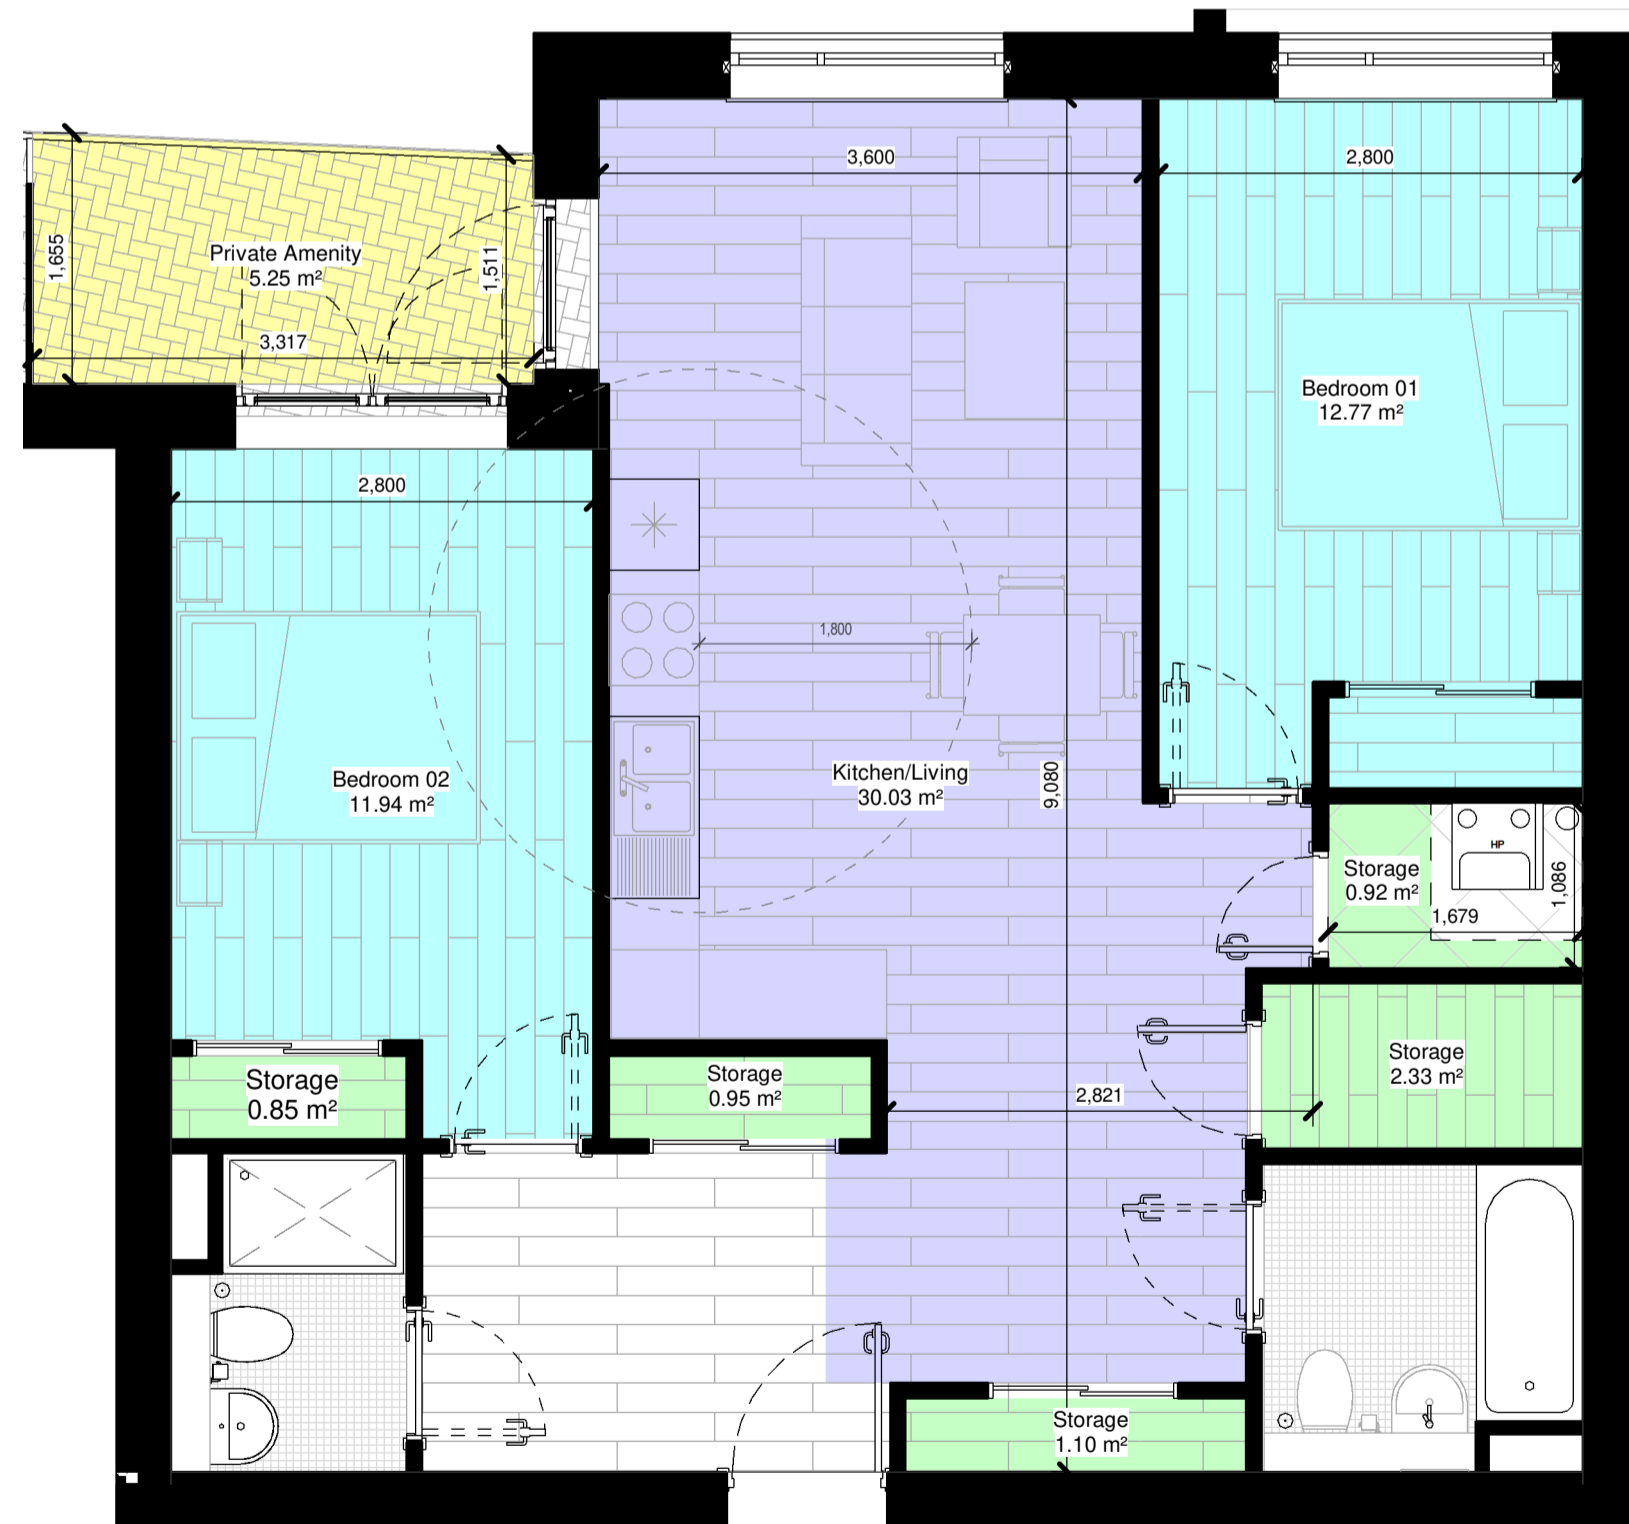

2 Bed 4P Type 4
1:50

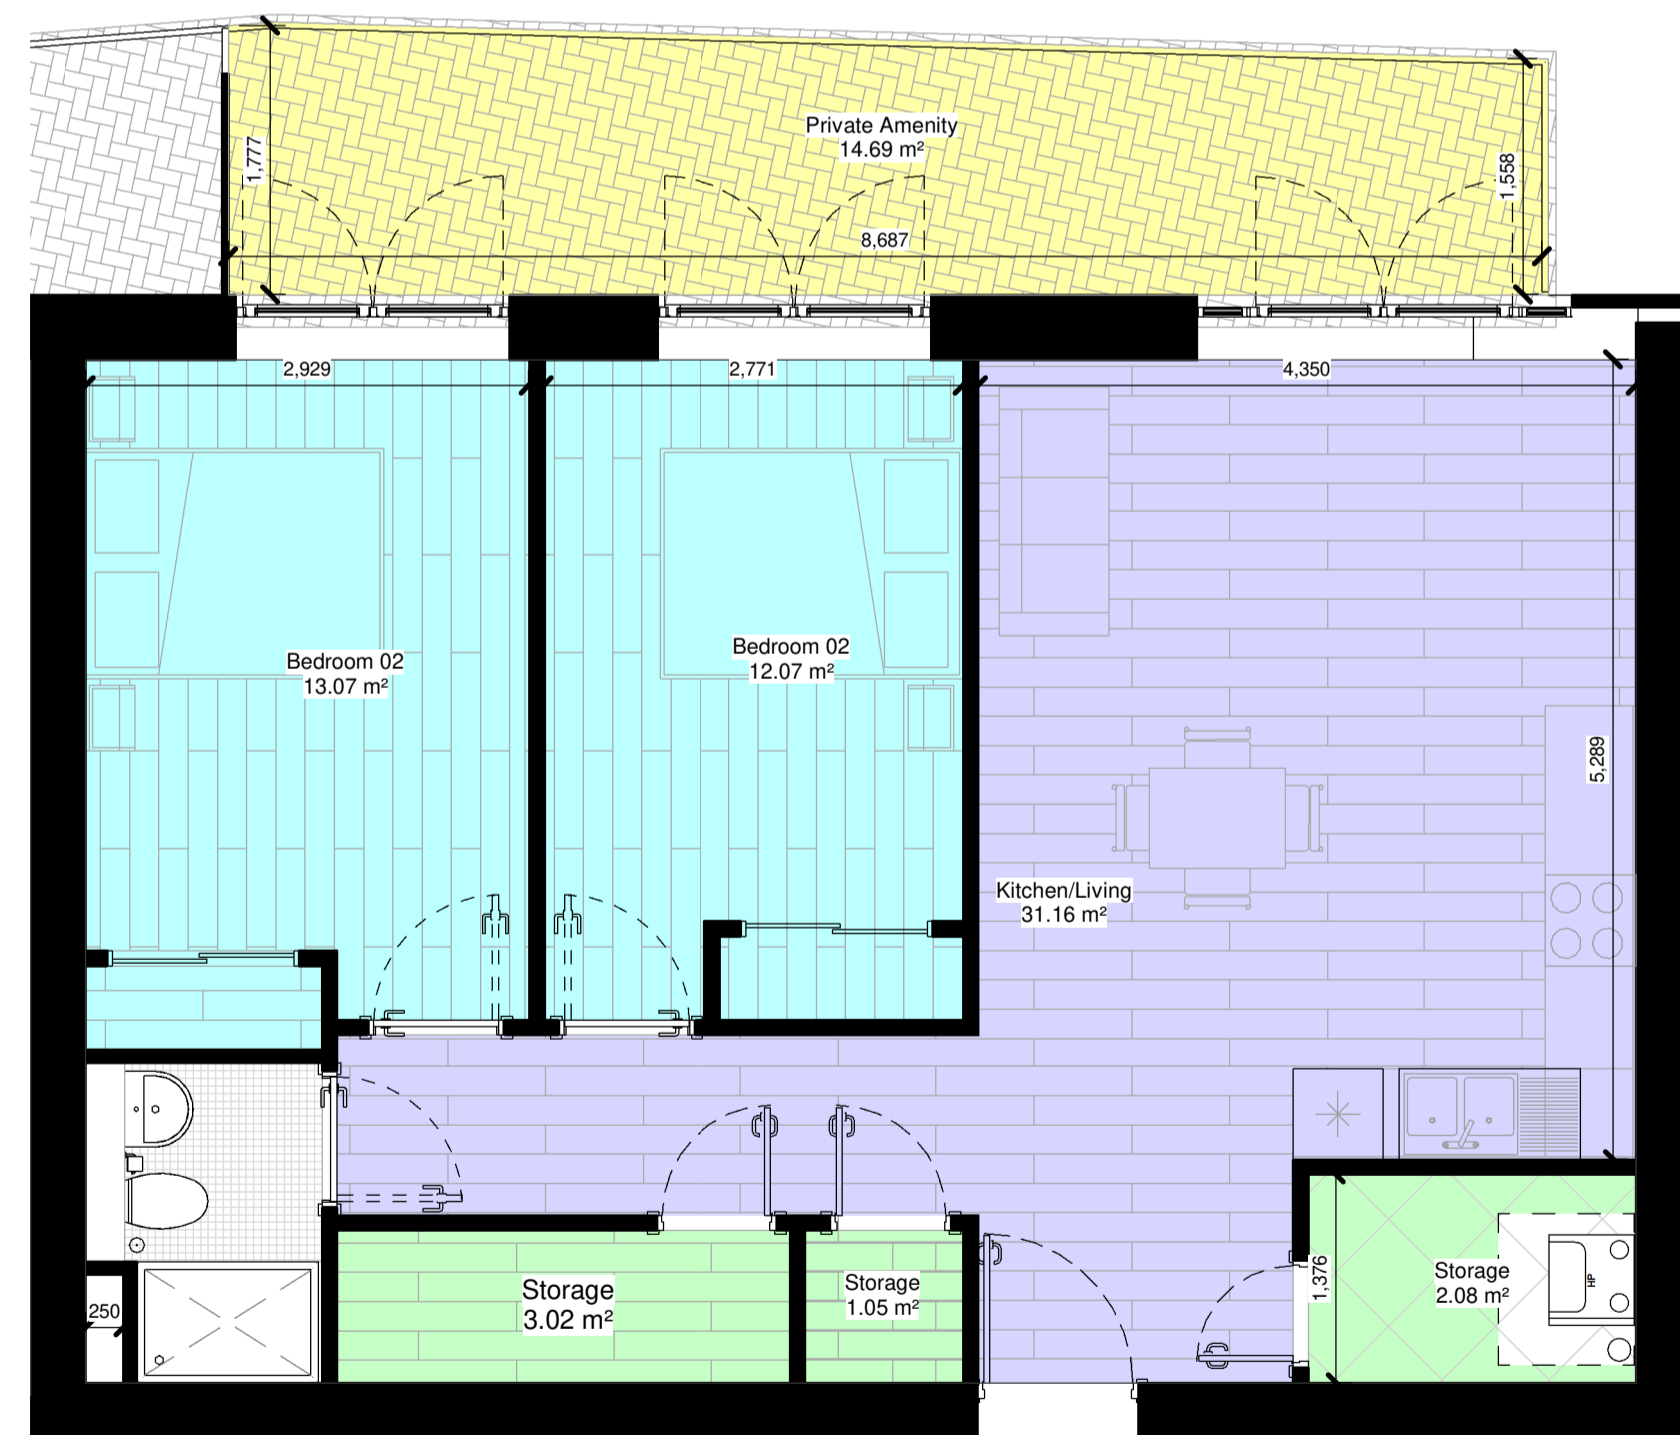

2 Bed 4P Type 5
1:50

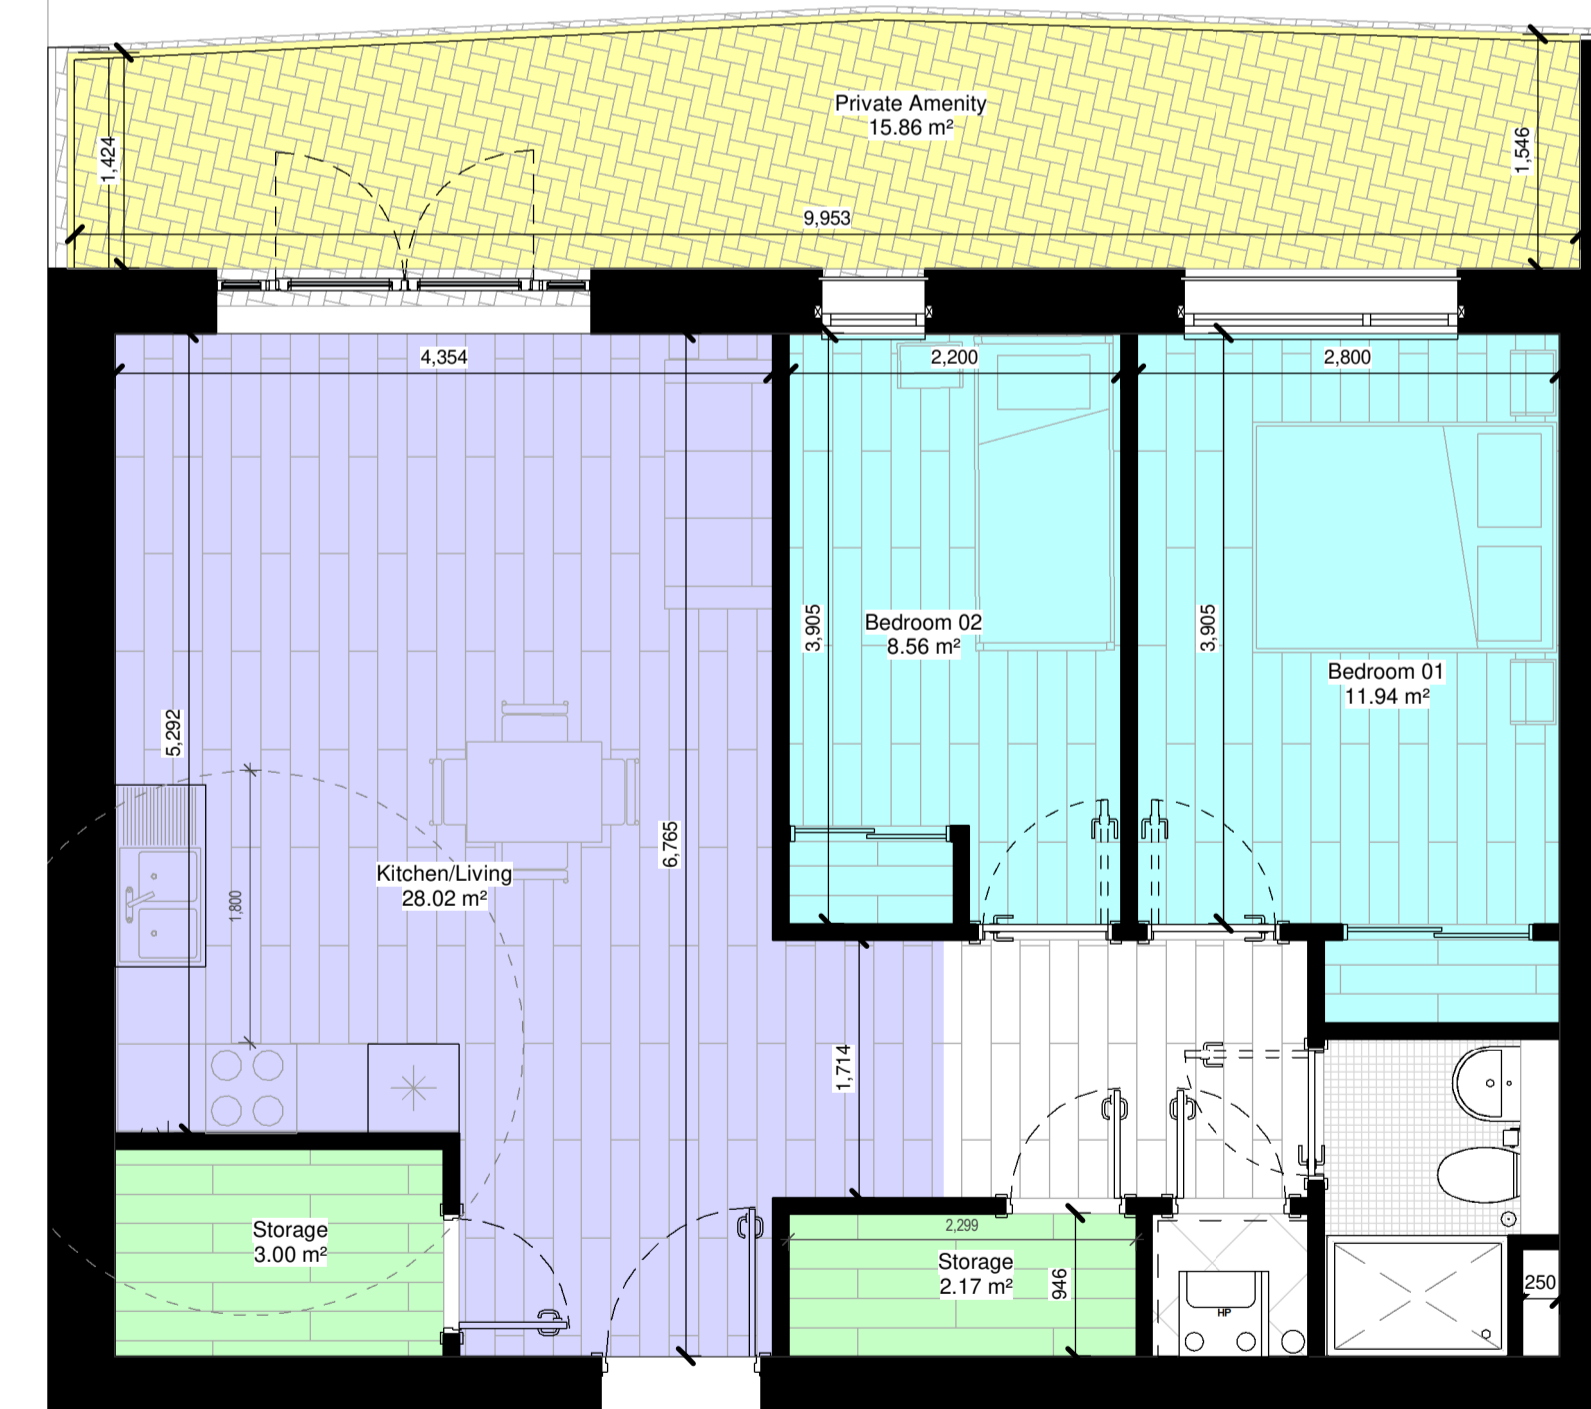

2 Bed Three Person Type 1
1:50

Notes:
 - Do not scale from this drawing. Use figured dimensions in all cases.
 - Verify dimensions on site and report any discrepancies to the Architect immediately.
 - This drawing is to be read in conjunction with the Architect's Specification.
 - © This drawing is copyright and may only be reproduced with the Architect's permission.

Drawing Notes:

Rev.	Date	Drawn	For Planning Amendment	Details of Issue / Revision
				Issues & Revisions



Dartry Mills,
 Dartry Road
 Dublin 6,
 D06 Y0E3
 T: +353 (0)1 498 7000
 W: www.reddyarchitecture.com
 E: info@reddyarchitecture.com

Client Details:
M.B McNamara Construction

Project Details:
**Units 5A-C,
 Second Avenue.**

Drawing Title:
Two Bedroom Apartment Types

Job No. P21-134D	Sheet Size A1_	Scale @A1: 1:200
Issue Date: 01/10/2021	Drawn By: IOB	Reviewed By: EOB

Status P3	Purpose of Issue For Planning Amendment
Project - System - Spatial Zone - Level - Type - Originator - Role - Number	

CRD-Z-27-BB-RF-DR-RAU-AR-1001