




1 Bed Type 01
1 : 50

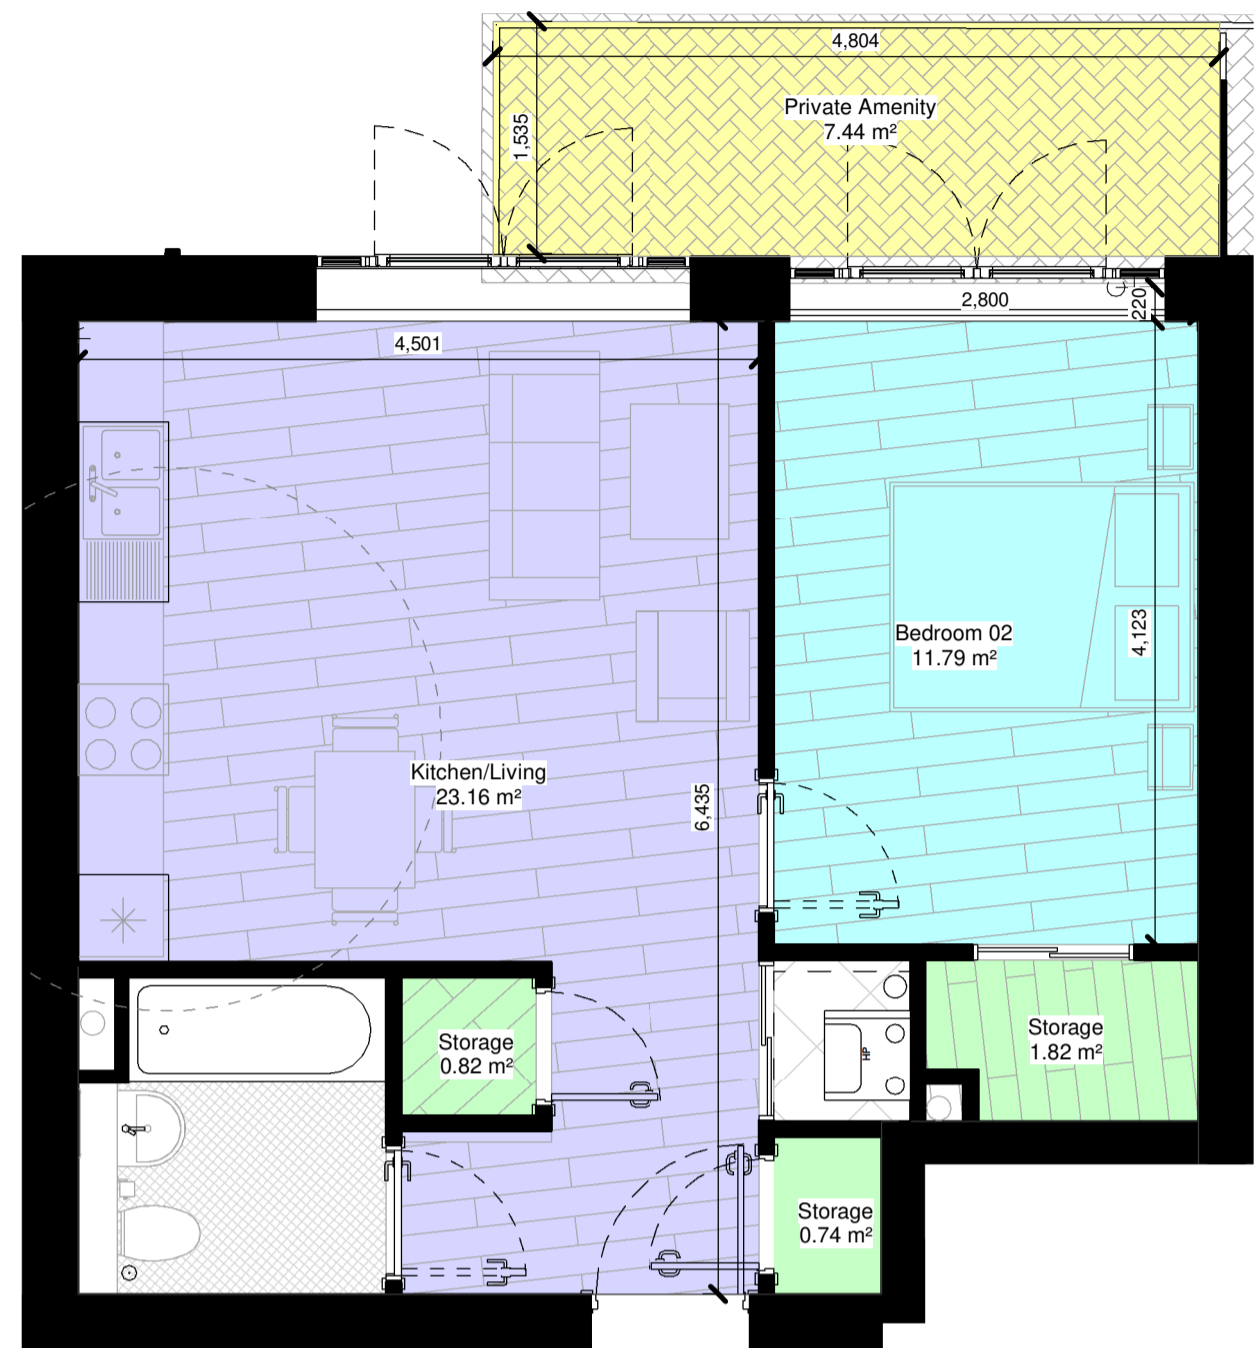


1 Bed Type 02
1 : 50

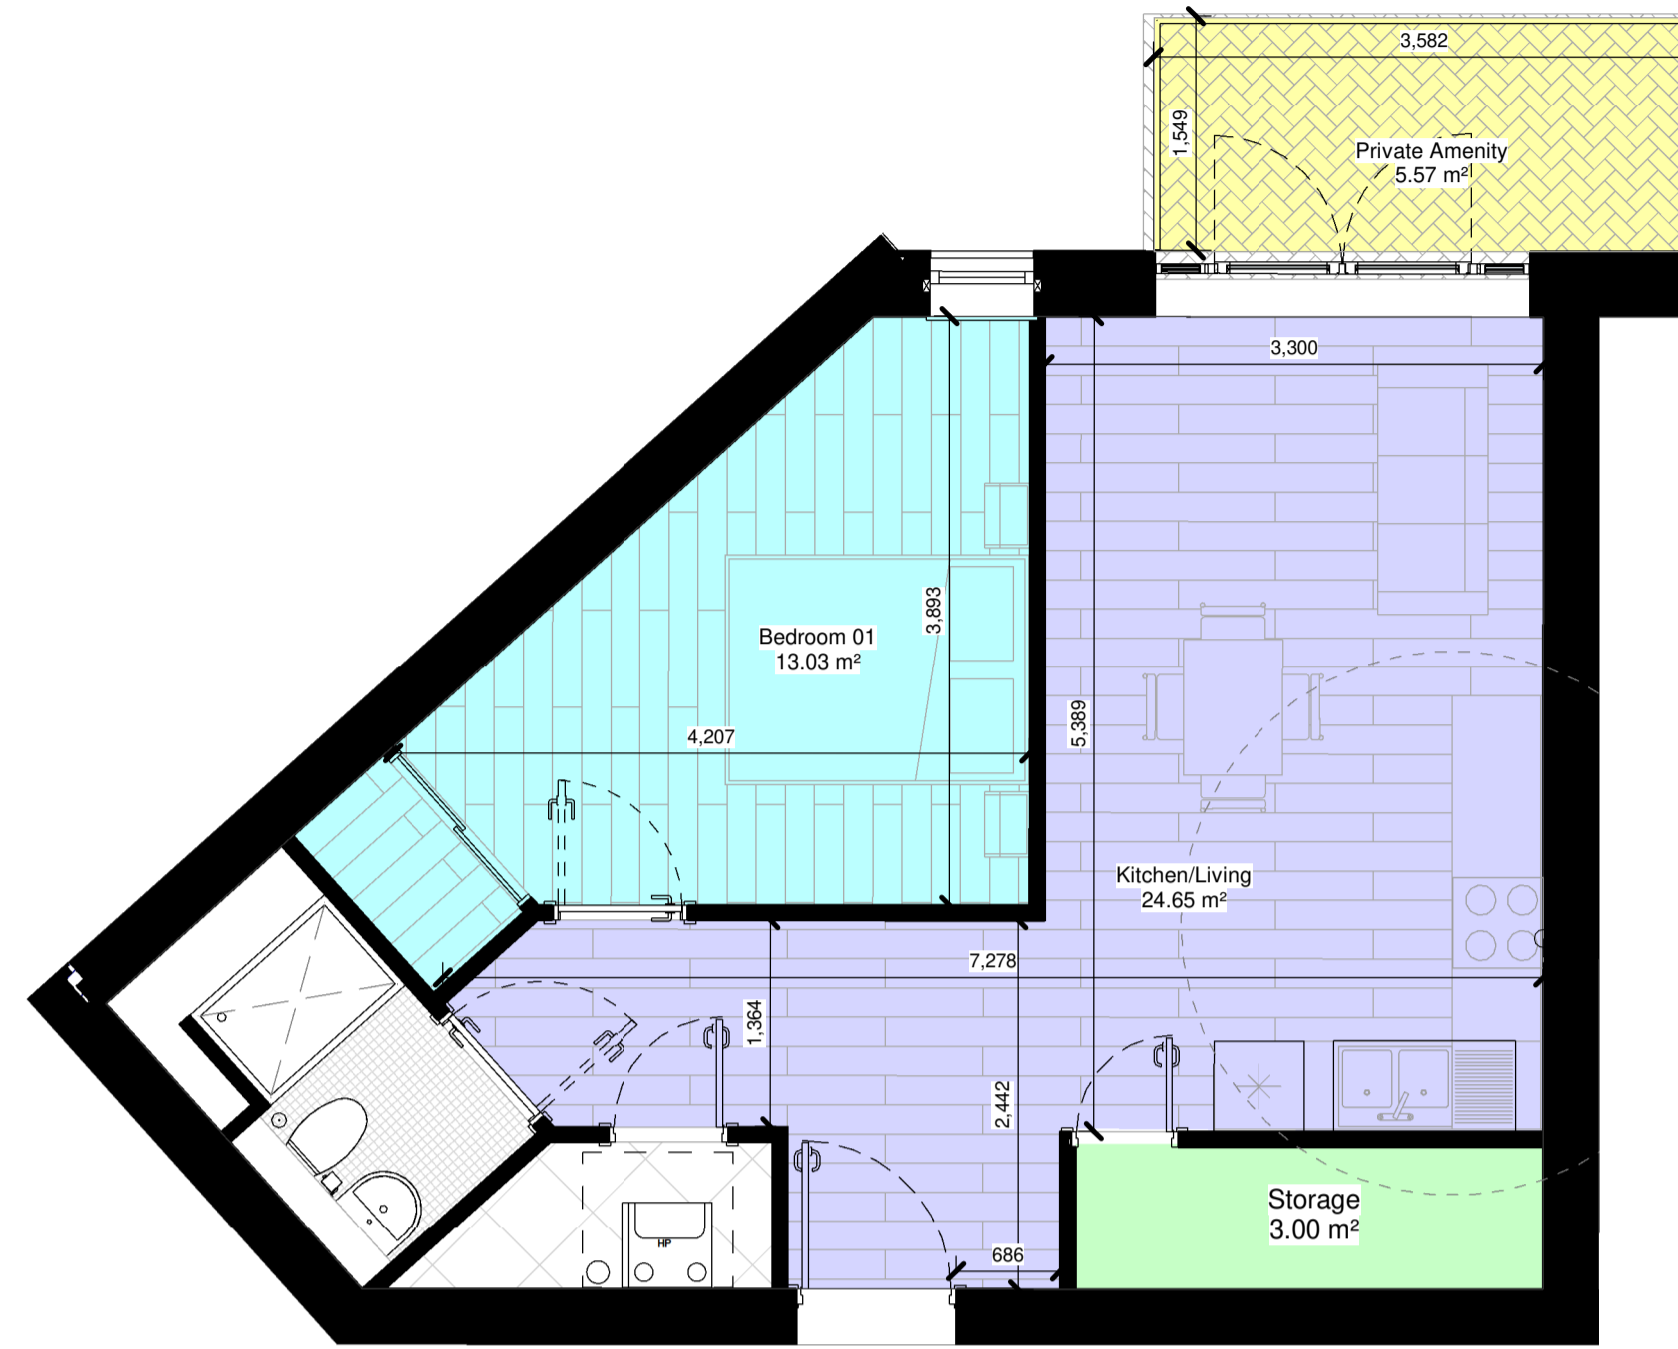


1 Bed Type 03
1 : 50

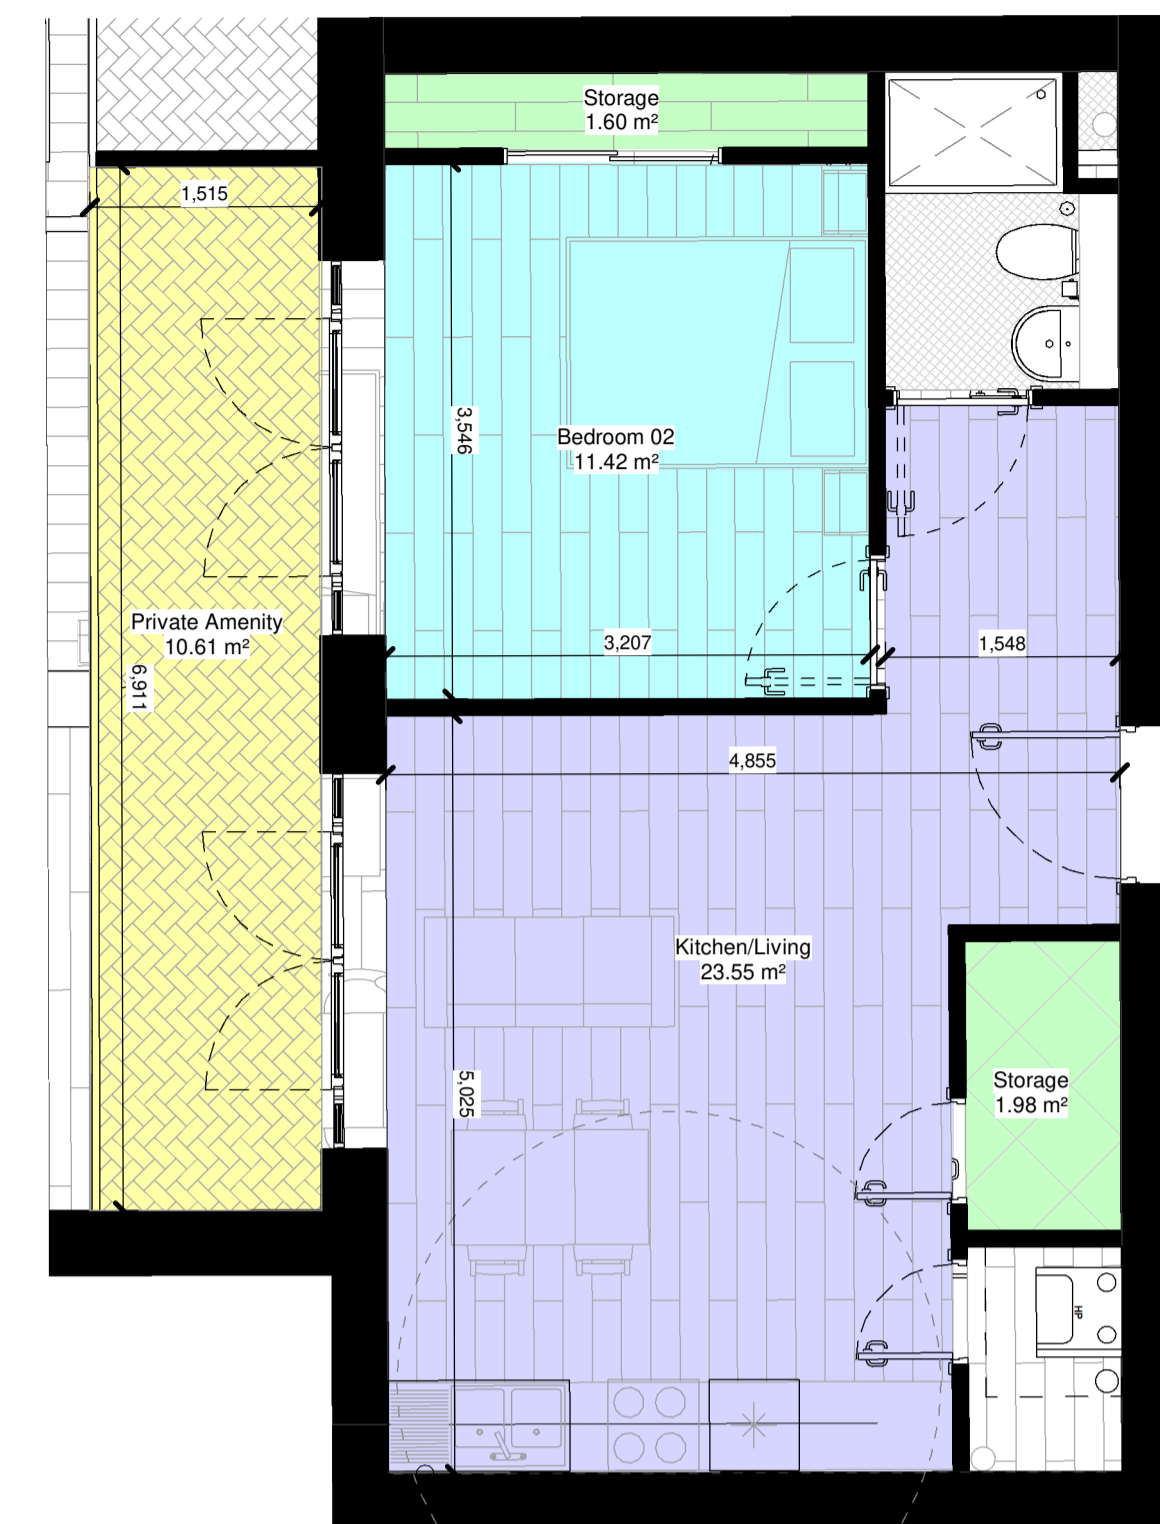


1 Bed Type 07
1 : 50

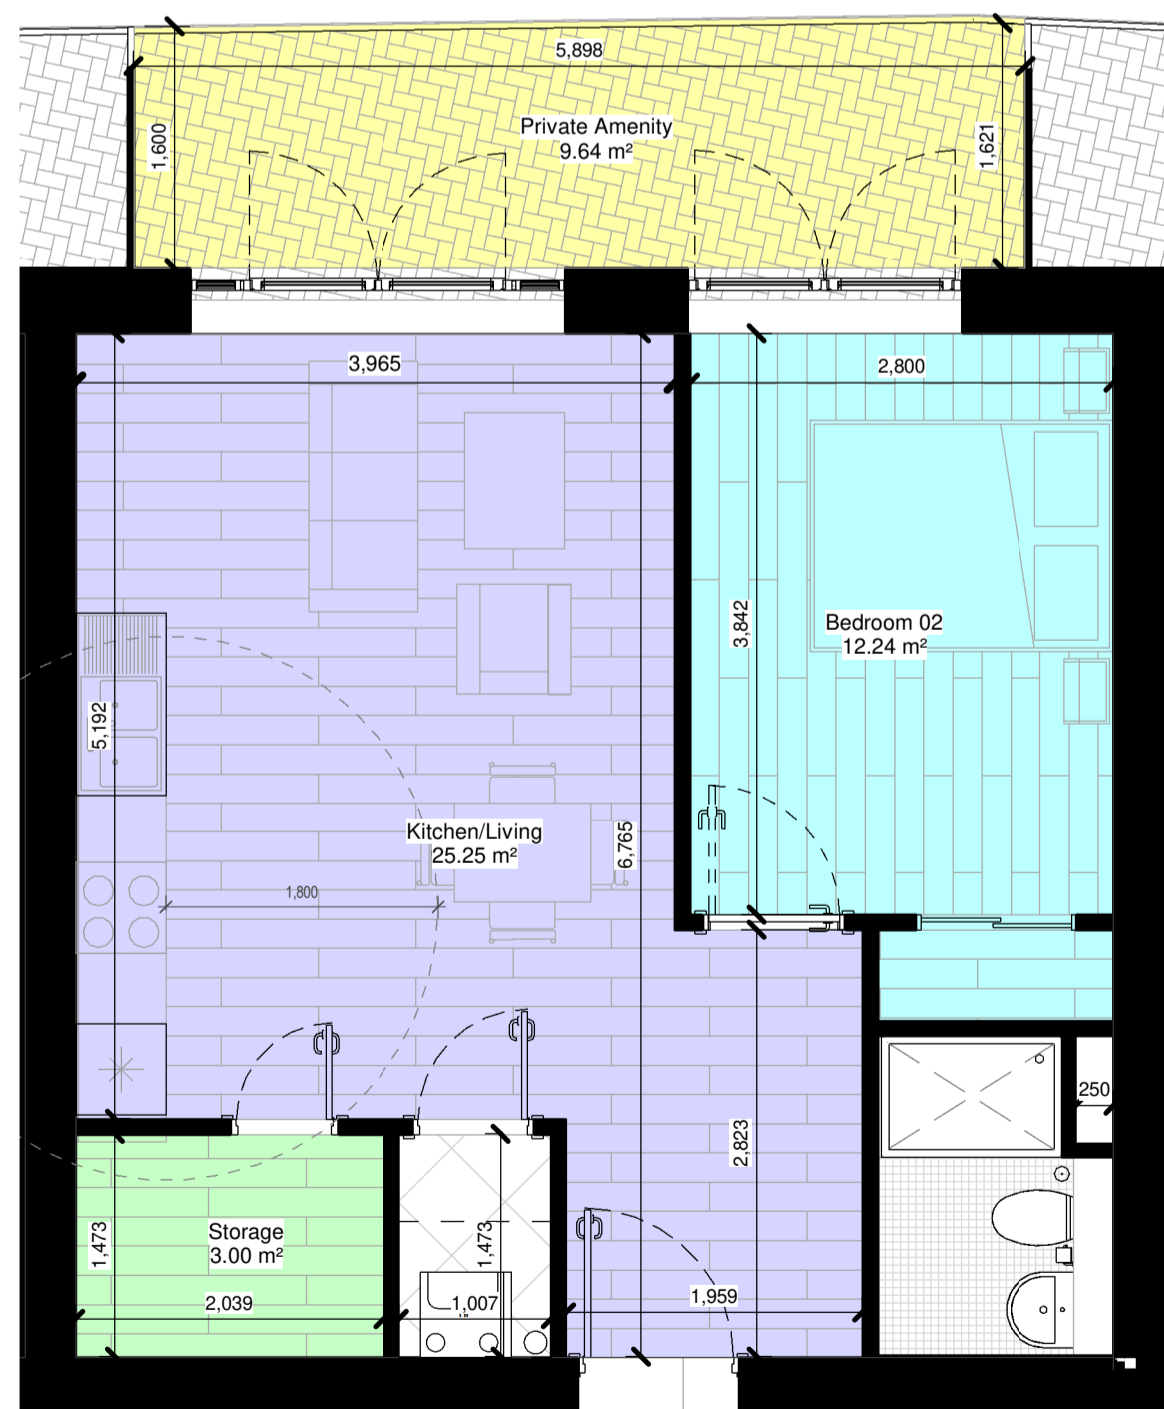

1 Bed Type 05
1 : 50

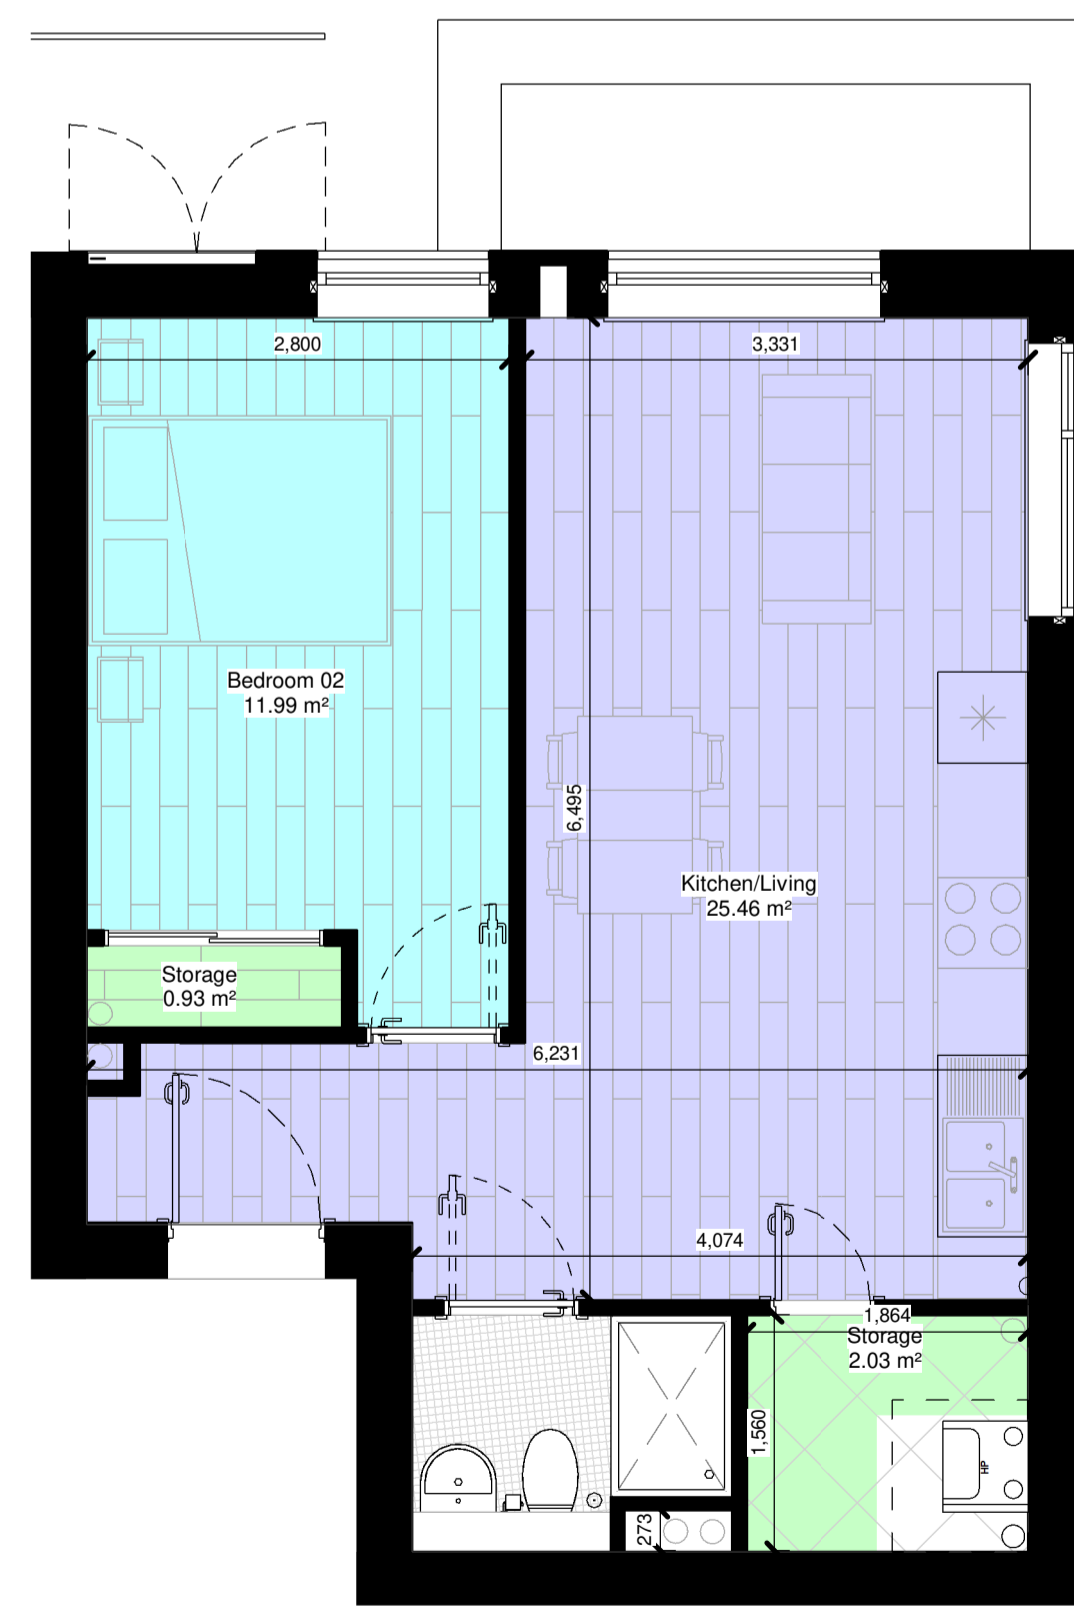

1 Bed Type 06
1 : 50

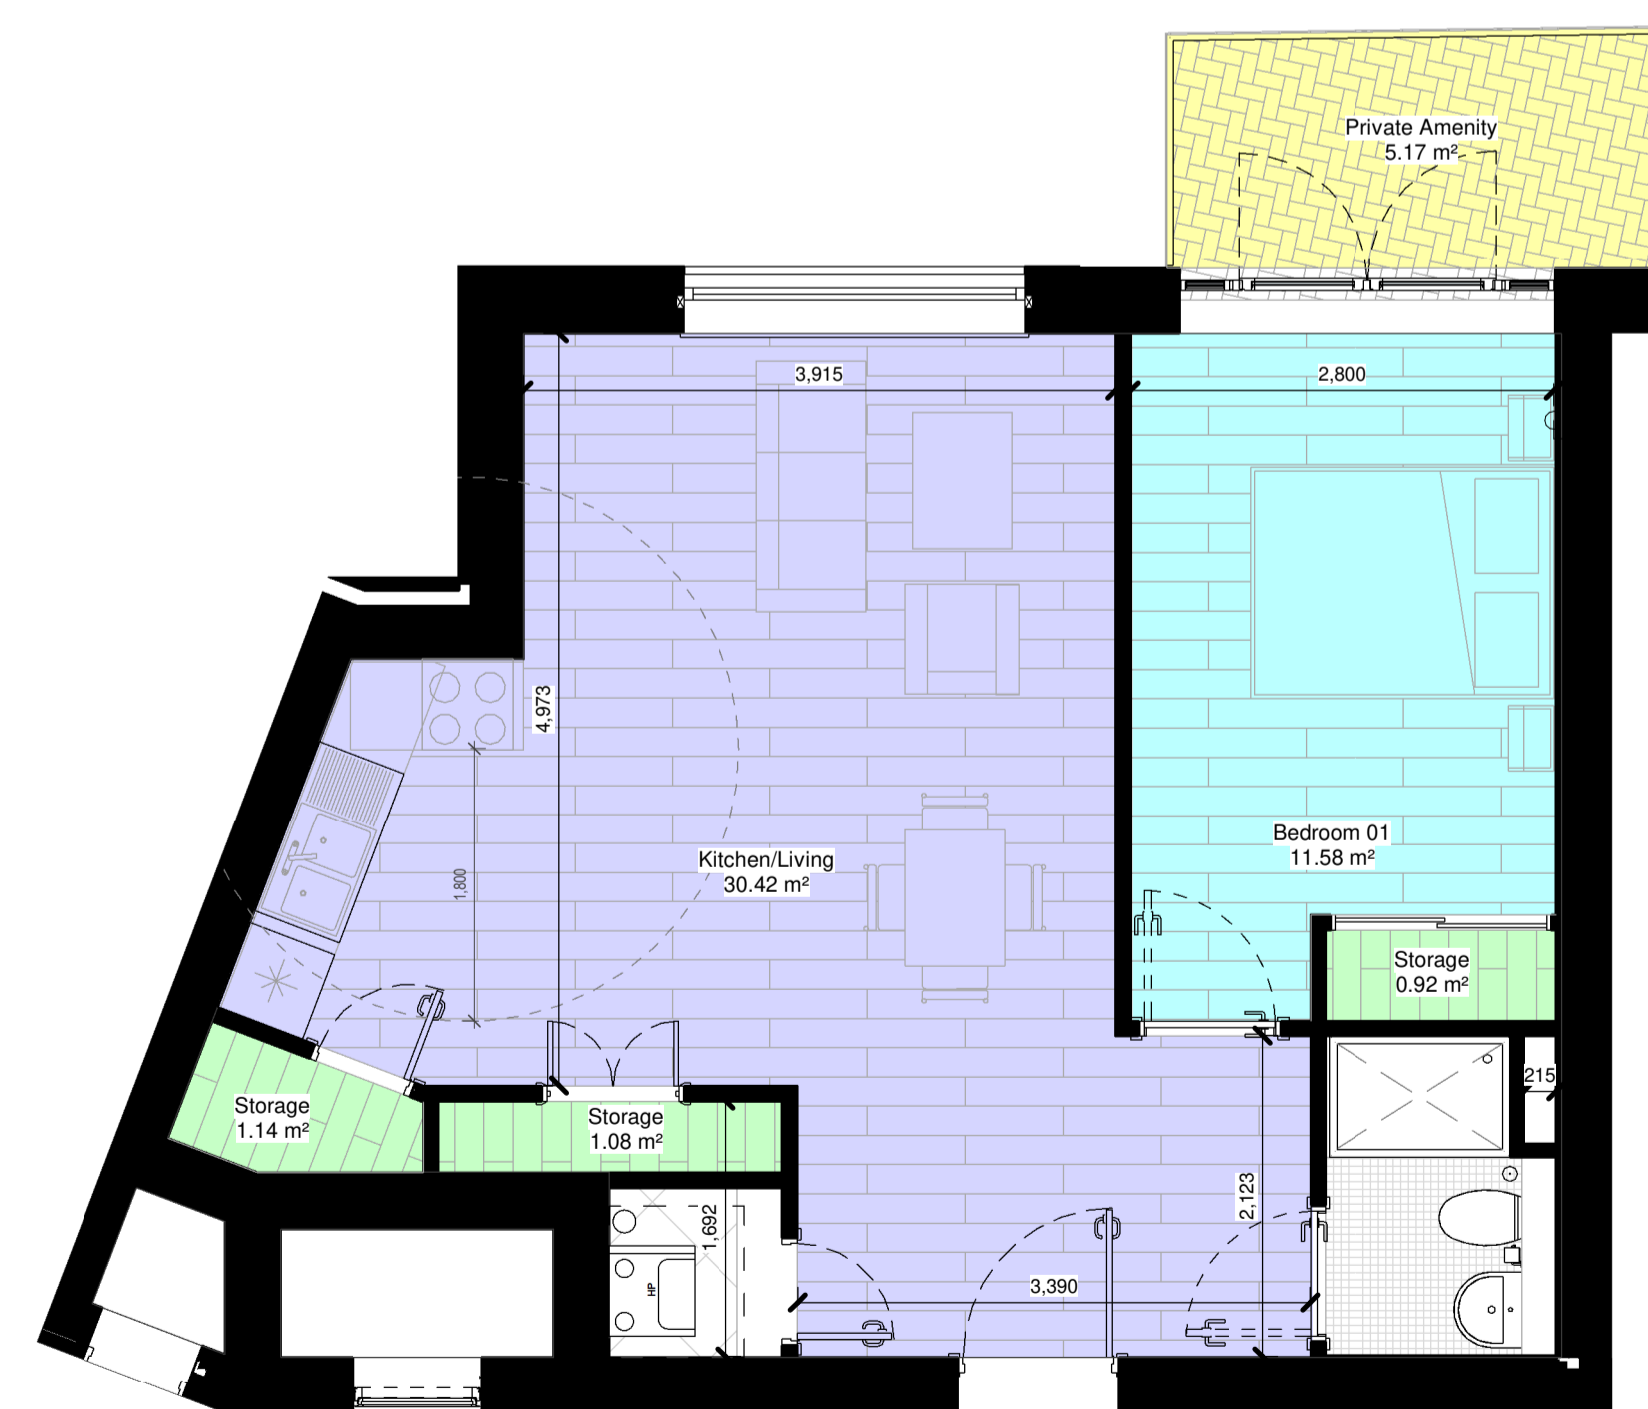

1 Bed Type 04
1 : 50

Notes:
 - Do not scale from this drawing. Use figured dimensions in all cases.
 - Verify dimensions on site and report any discrepancies to the Architect immediately.
 - This drawing is to be read in conjunction with the Architect's Specification.
 - © This drawing is copyright and may only be reproduced with the Architect's permission.

Drawing Notes:

Rev.	Date	Drawn	IOB	For Planning Amendment	Details of Issue / Revision
					Issues & Revisions



Dartry Mills,
 Dartry Road
 Dublin 6,
 D06 Y0E3
 T: +353 (0)1 498 7000
 W: www.reddyarchitecture.com
 E: info@reddyarchitecture.com

Client Details:
M.B McNamara Construction

Project Details:
**Units 5A-C,
 Second Avenue.**

Drawing Title:
One Bedroom Apartment Types

Job No.	Sheet Size:	Scale @A1:
P21-134D	A1_	1:200
Issue Date:	Drawn By:	Reviewed By:
01/10/2021	IOB	EOB

Status: **P3** Purpose of Issue: **For Planning Amendment**

Project - System - Spatial Zone - Level - Type - Originator - Role - Number Revision
CRD-Z-27-BB-RF-DR-RAU-AR-1002