


Studio Apartment Type 1
1:50

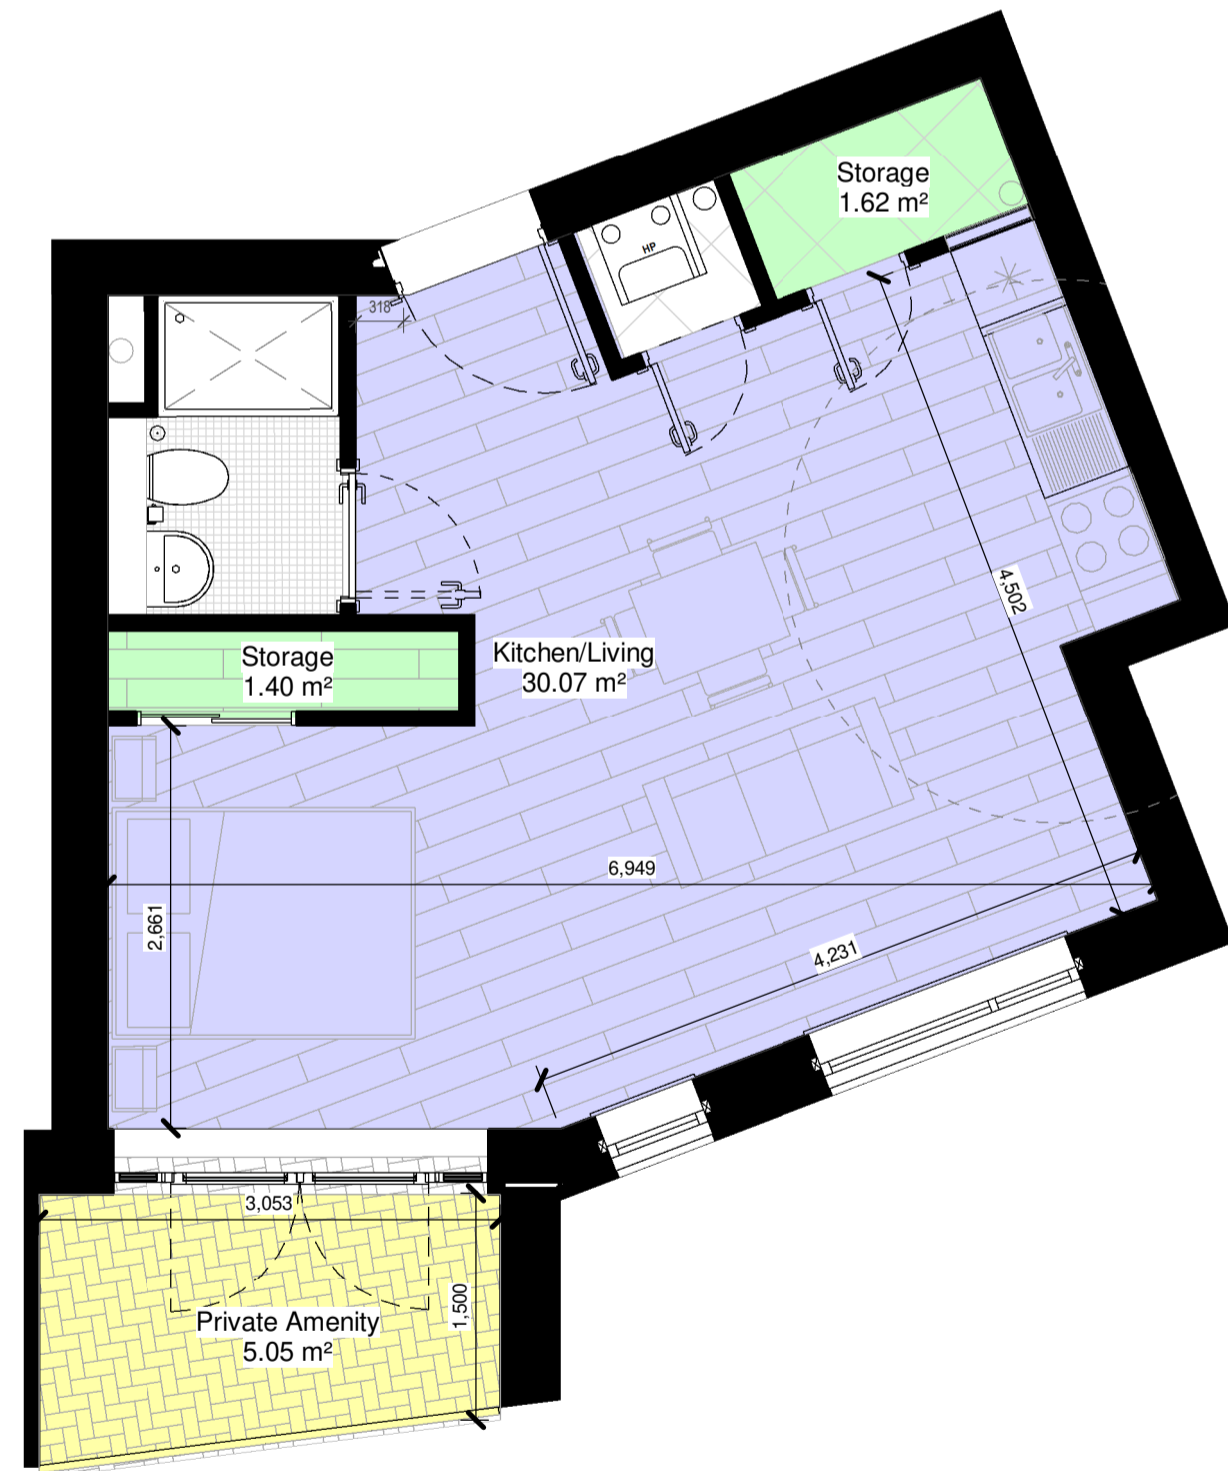

Studio Apartment Type 2
1:50

Notes:
 - Do not scale from this drawing. Use figured dimensions in all cases.
 - Verify dimensions on site and report any discrepancies to the Architect immediately.
 - This drawing is to be read in conjunction with the Architect's Specification.
 - © This drawing is copyright and may only be reproduced with the Architect's permission.

Drawing Notes:

Rev.	Date	Drawn	Details of Issue / Revision
01/10/2021	IOB	For Planning Amendment	

Issues & Revisions



Dartry Mills,
 Dartry Road
 Dublin 6,
 D06 Y0E3
 T: +353 (0)1 498 7000
 W: www.reddyarchitecture.com
 E: info@reddyarchitecture.com

Client Details:
M.B McNamara Construction

Project Details:
Units 5A-C.
Second Avenue.

Drawing Title:
Studio Apartment Types

Job No. P21-134D	Sheet Size: A1_	Scale @A1: 1:200
Issue Date: 01/10/2021	Drawn By: IOB	Reviewed By: EOB

Status P3	Purpose of Issue For Planning Amendment
---------------------	---

Project - System - Spatial Zone - Level - Type - Originator - Role - Number	Revision
CRD-Z-27-BB-RF-DR-RAU-AR-1003	