


Section CC_2 (Consented)
1:200



Section DD (Consented)
1:200

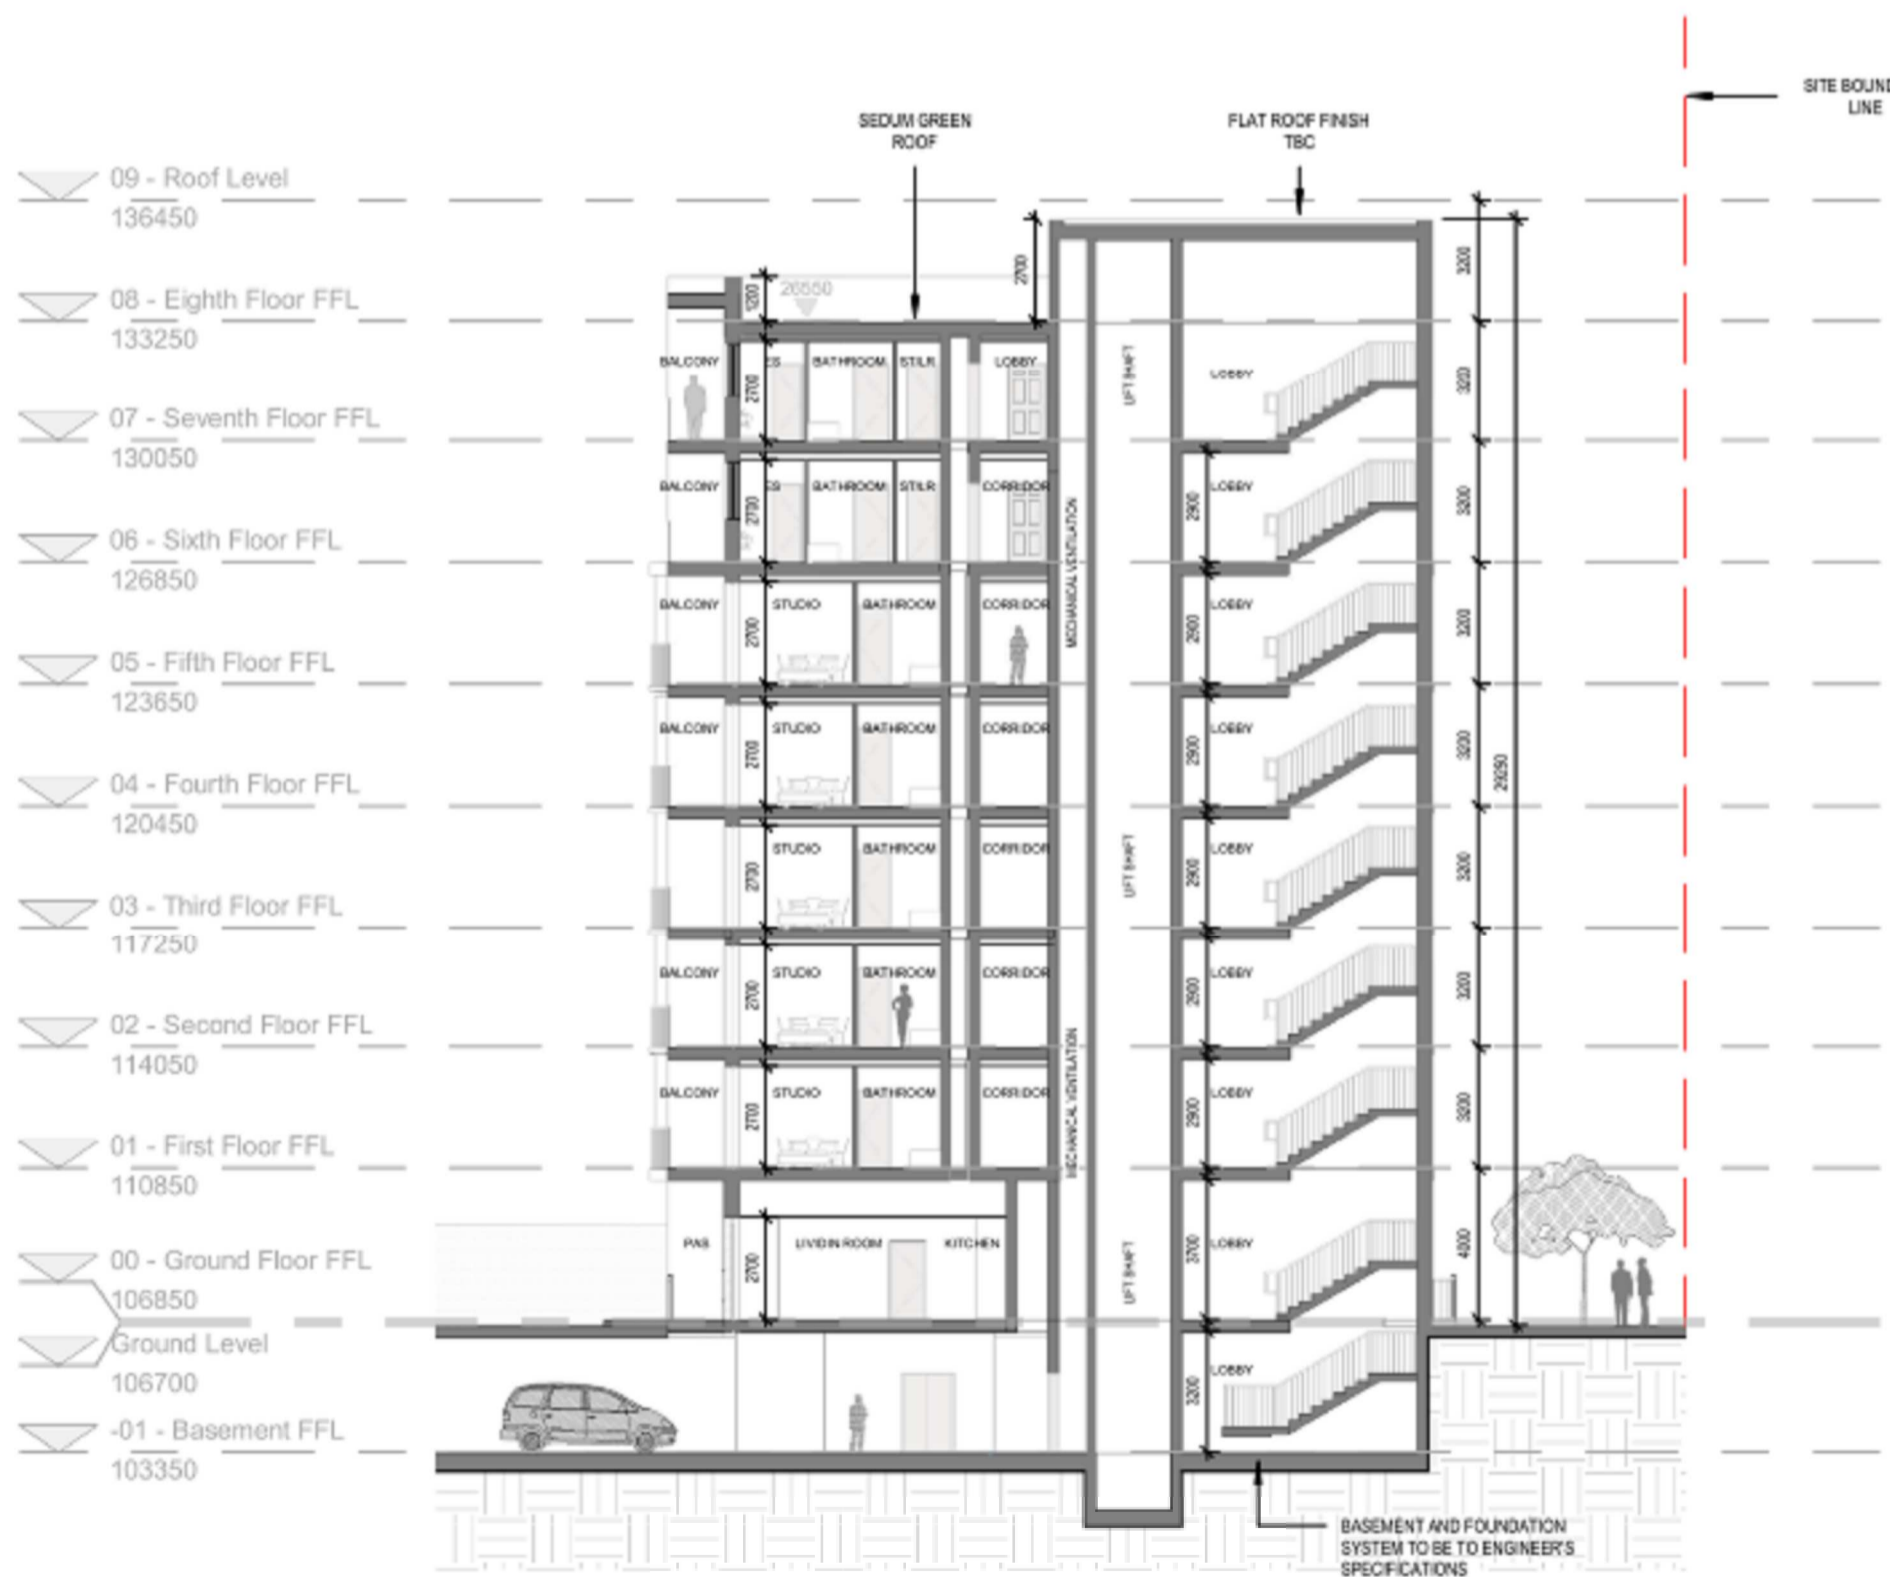

Section DD_CC (Consented)
1:200

Notes:
 - Do not scale from this drawing. Use figured dimensions in all cases.
 - Verify dimensions on site and report any discrepancies to the Architect immediately.
 - This drawing is to be read in conjunction with the Architect's Specification.
 - © This drawing is copyright and may only be reproduced with the Architect's permission.

Drawing Notes:

Rev.	Date	Drawn	Consented	Details of Issue / Revision
P1	01/10/21	IOB	Consented	Details of Issue / Revision

reddyQ+U
 Dartry Mills,
 Dartry Road
 Dublin 6,
 D06 Y0E3
 T: +353 (0)1 498 7000
 W: www.reddyarchitecture.com
 E: info@reddyarchitecture.com

Client Details:
Stranwil Limited

Project Details:
**Units 5A-C,
 Second Avenue.**

Drawing Title:
Consented Sections CC-2, DD & DD-CC

Job No. P21-134D	Sheet Size: A1_	Scale @A1: 1:200
Issue Date: 01/10/21	Drawn By: IOB	Reviewed By: EOB
Status: P3	Purpose of Issue: Consented	
Project - System - Spatial Zone - Level - Type - Originator - Role - Number		
CRD-Z-06-XX-XXX-DR-RAU-AR-2002		P1