



Notes:
 - Do not scale from this drawing. Use figured dimensions in all cases.
 - Verify dimensions on site and report any discrepancies to the Architect immediately.
 - This drawing is to be read in conjunction with the Architect's Specification.
 - © This drawing is copyright and may only be reproduced with the Architect's permission.


Drawing Notes:

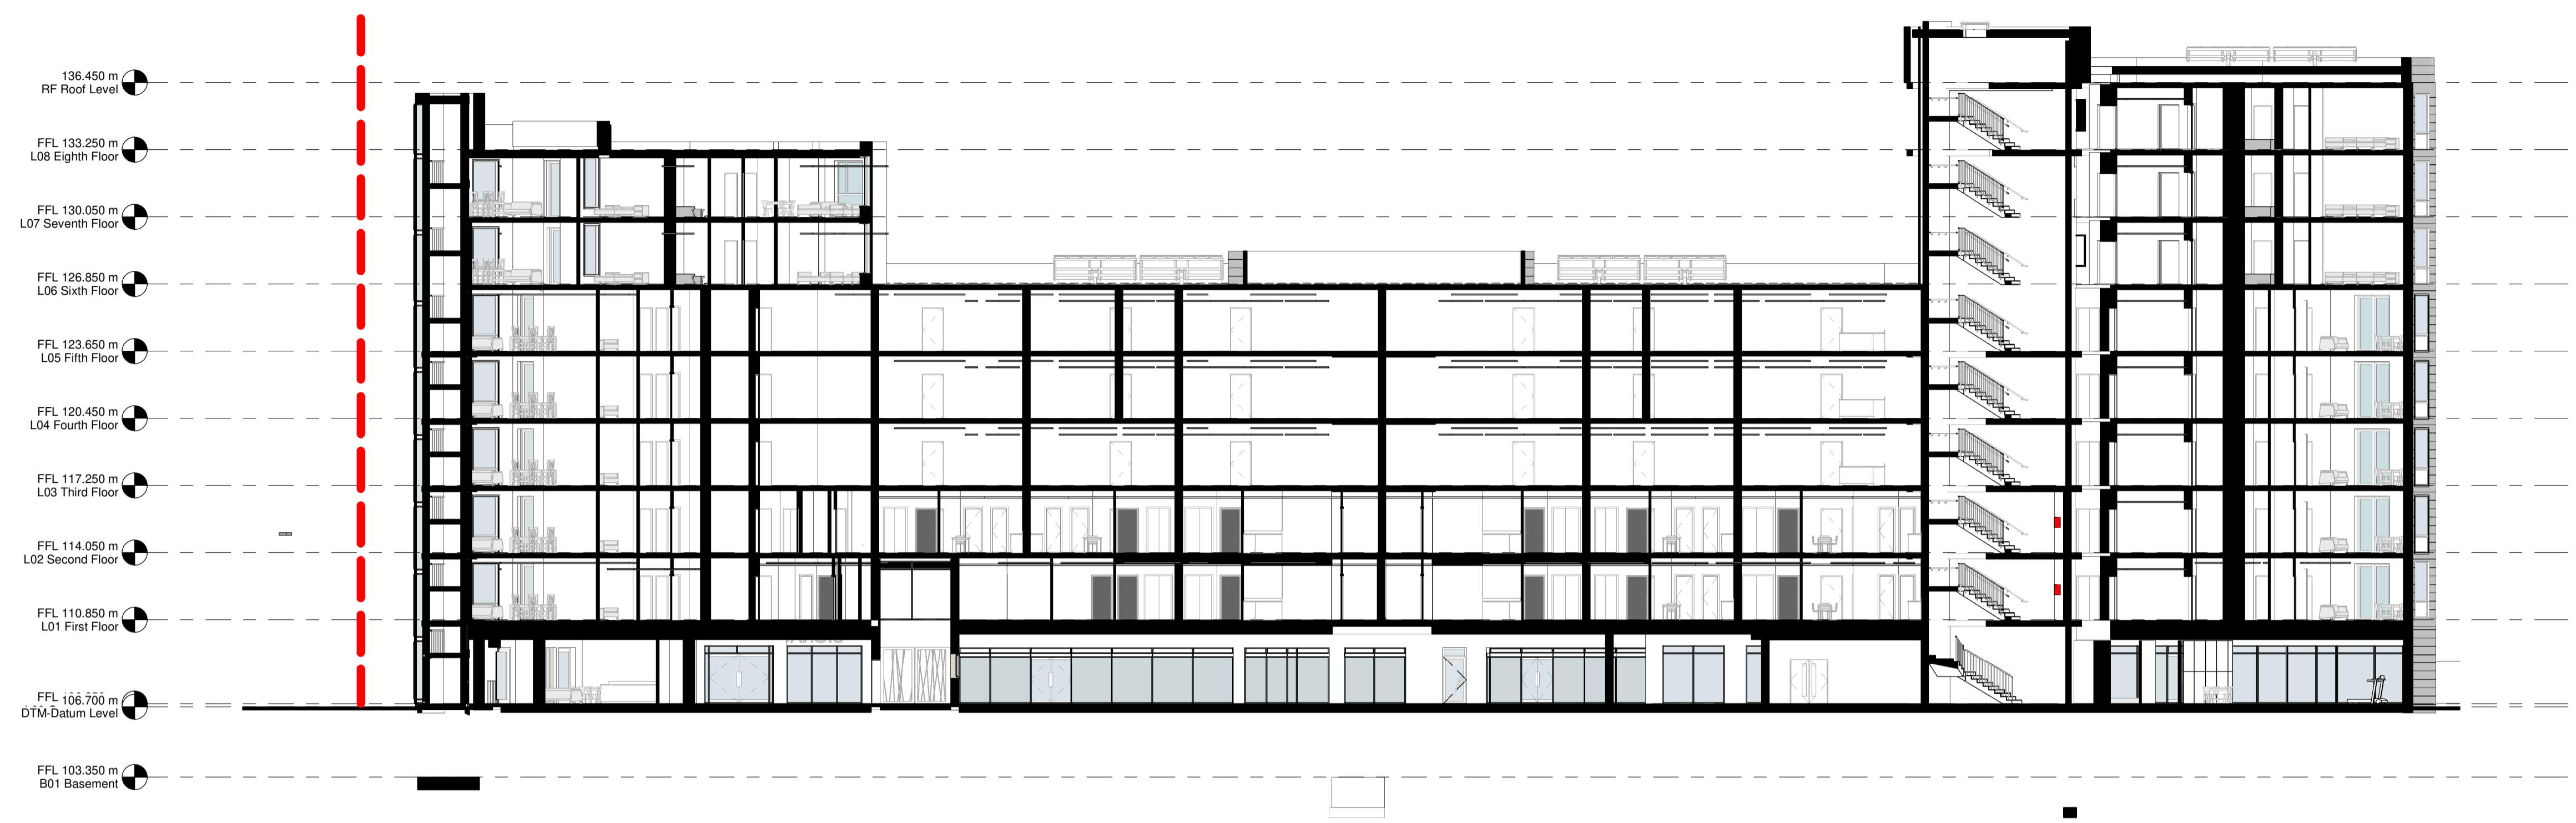

Proposed Section CC-2
1 : 200

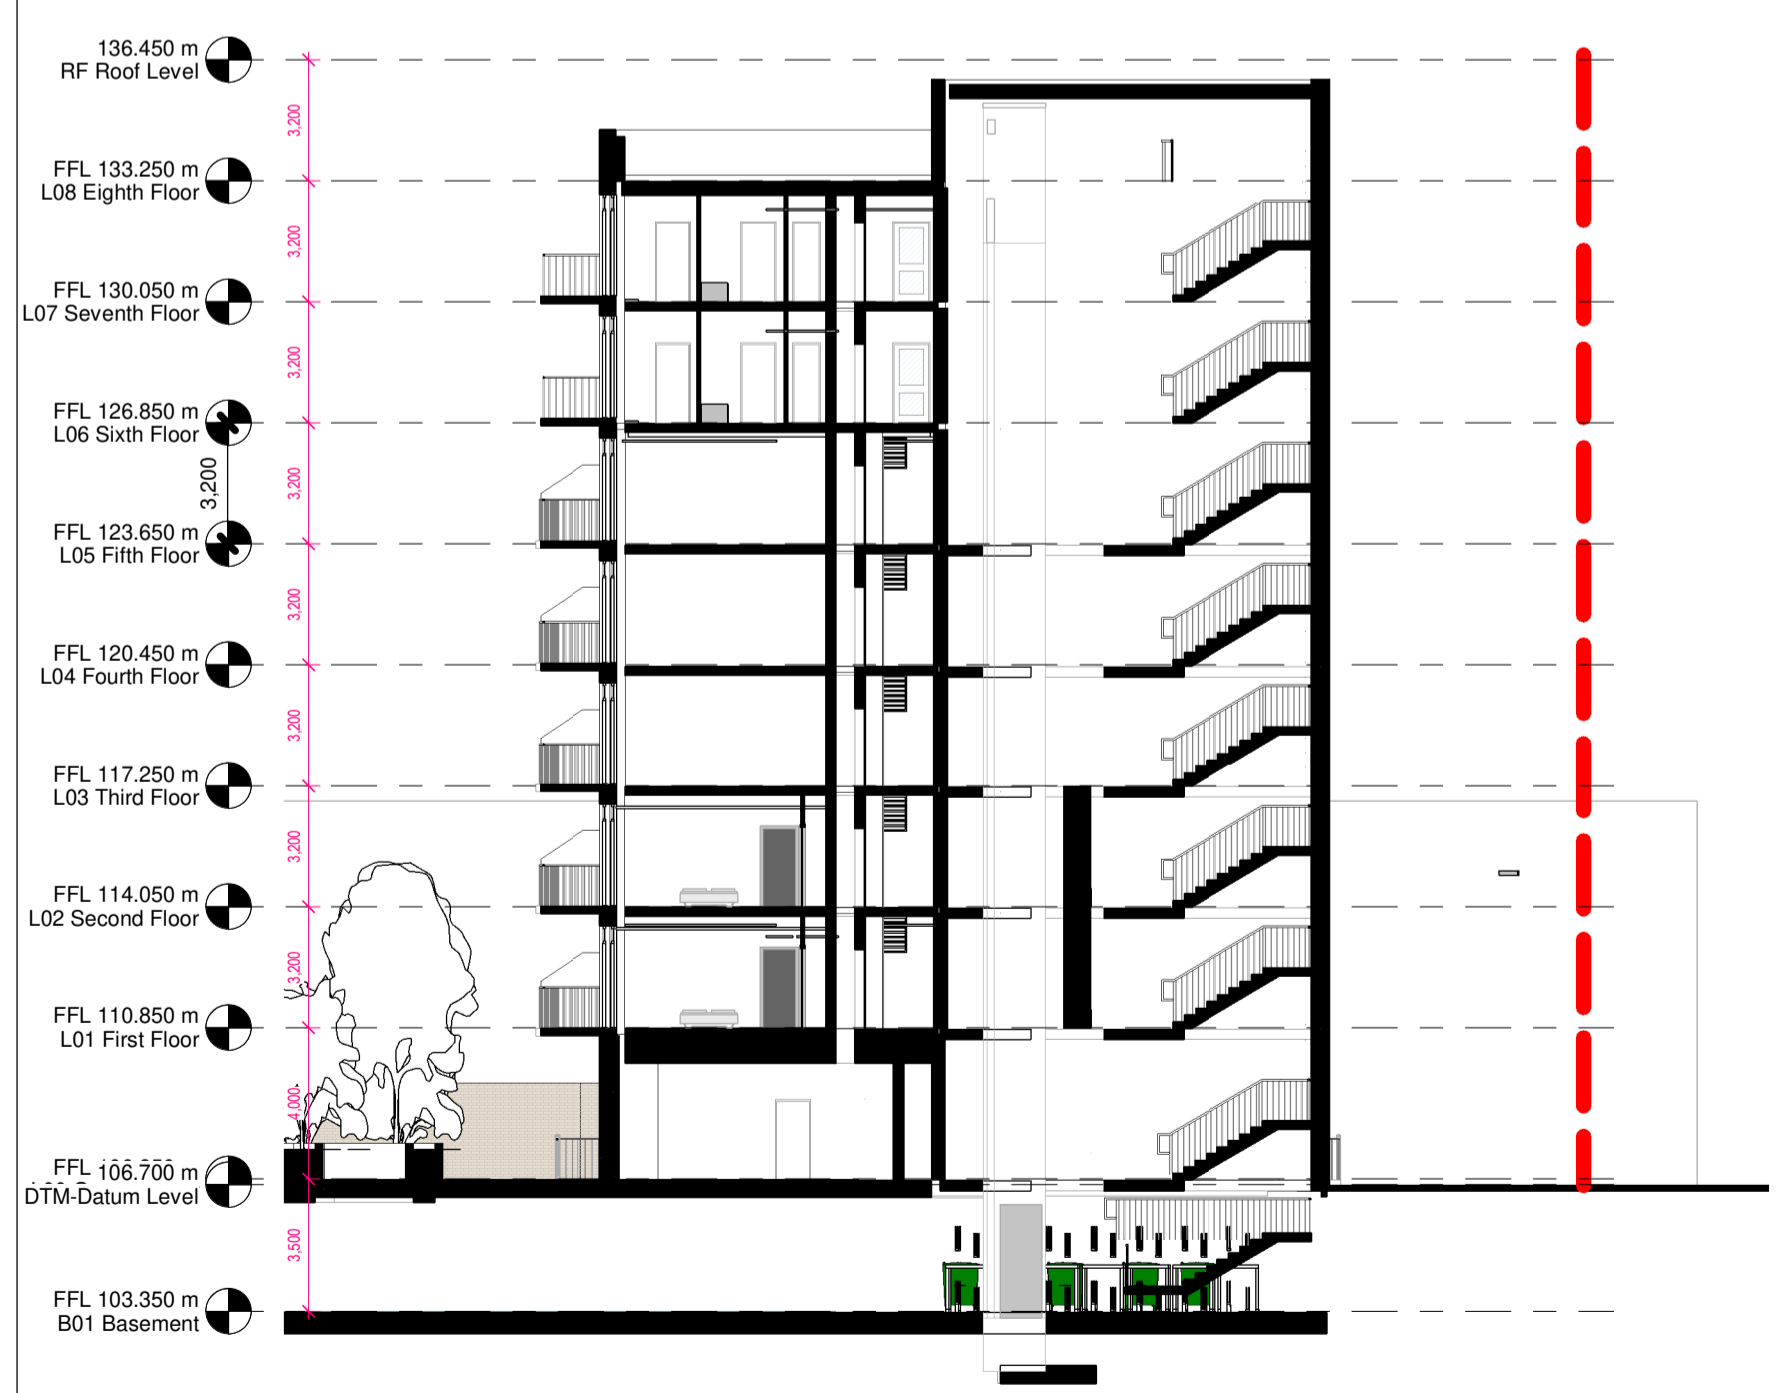

Proposed Section DD
1 : 200

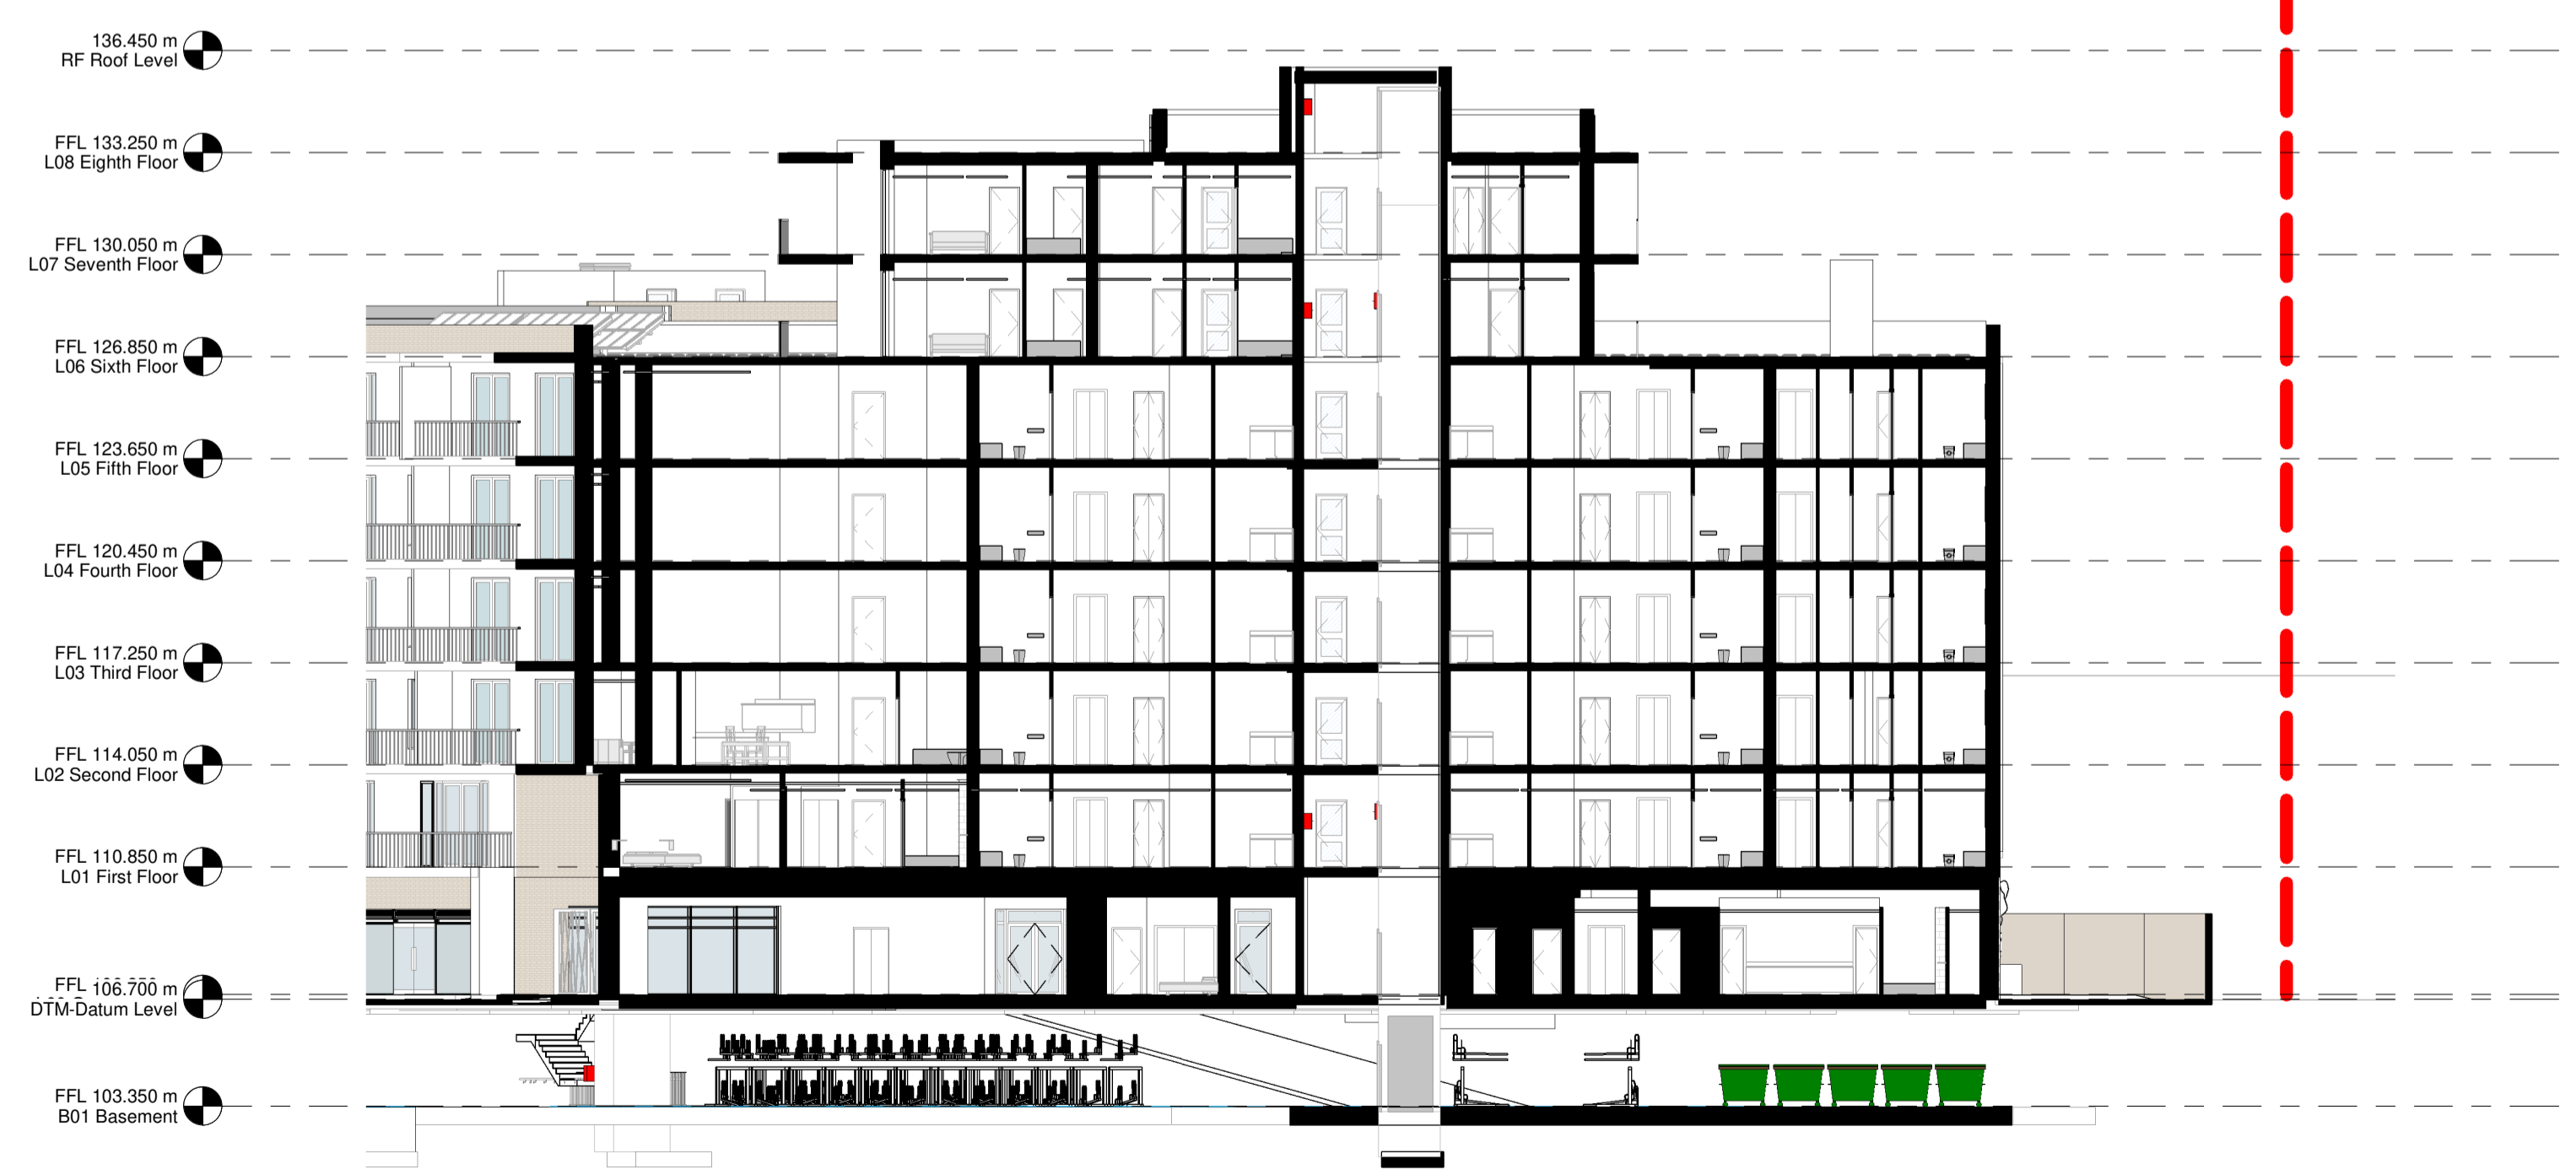

Proposed Section DD-CC
1 : 200

Rev.	Date	Drawn	IOB	For planning amendment	Details of Issue / Revision
					Issues & Revisions



Client Details:
Stranwil Limited

Project Details:
**Units 5A-C,
 Second Avenue.**

Drawing Title:
Proposed Sections CC-2, DD & DD-CC

Job No. P21-134D	Sheet Size: A1_	Scale @A1: 1:200
Issue Date: 01/10/21	Drawn By: IOB	Reviewed By: EOB

Status P3	Purpose of Issue For planning amendment
---------------------	---

Project - System - Spatial Zone - Level - Type - Originator - Role - Number CRD-Z-06-XX-XXX-DR-RAU-AR-2202	Revision P1
--	-----------------------