



**Notes:**  
 - Do not scale from this drawing. Use figured dimensions in all cases.  
 - Verify dimensions on site and report any discrepancies to the Architect immediately.  
 - This drawing is to be read in conjunction with the Architect's Specification.  
 - © This drawing is copyright and may only be reproduced with the Architect's permission.

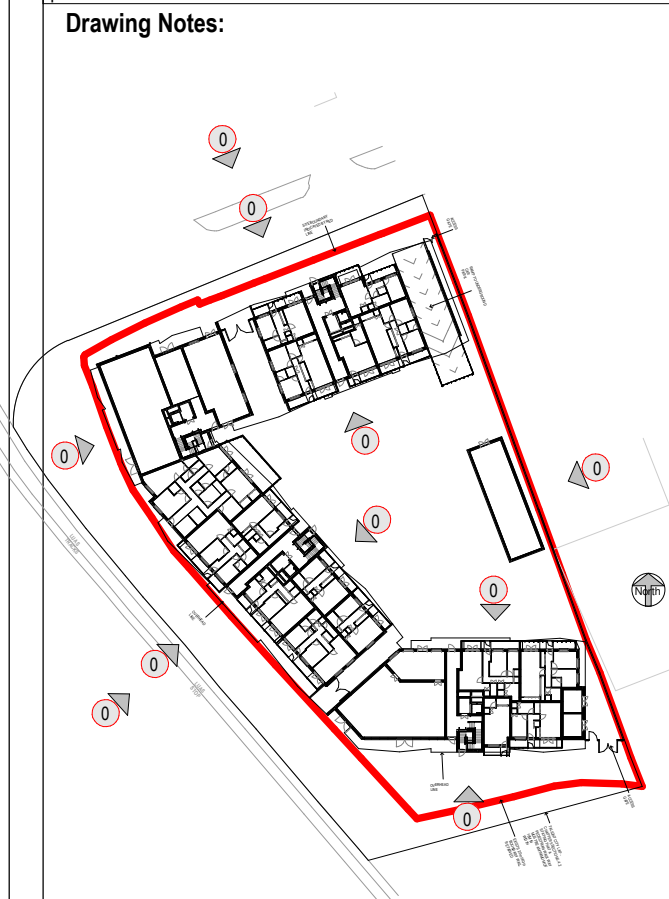

KEY PLAN

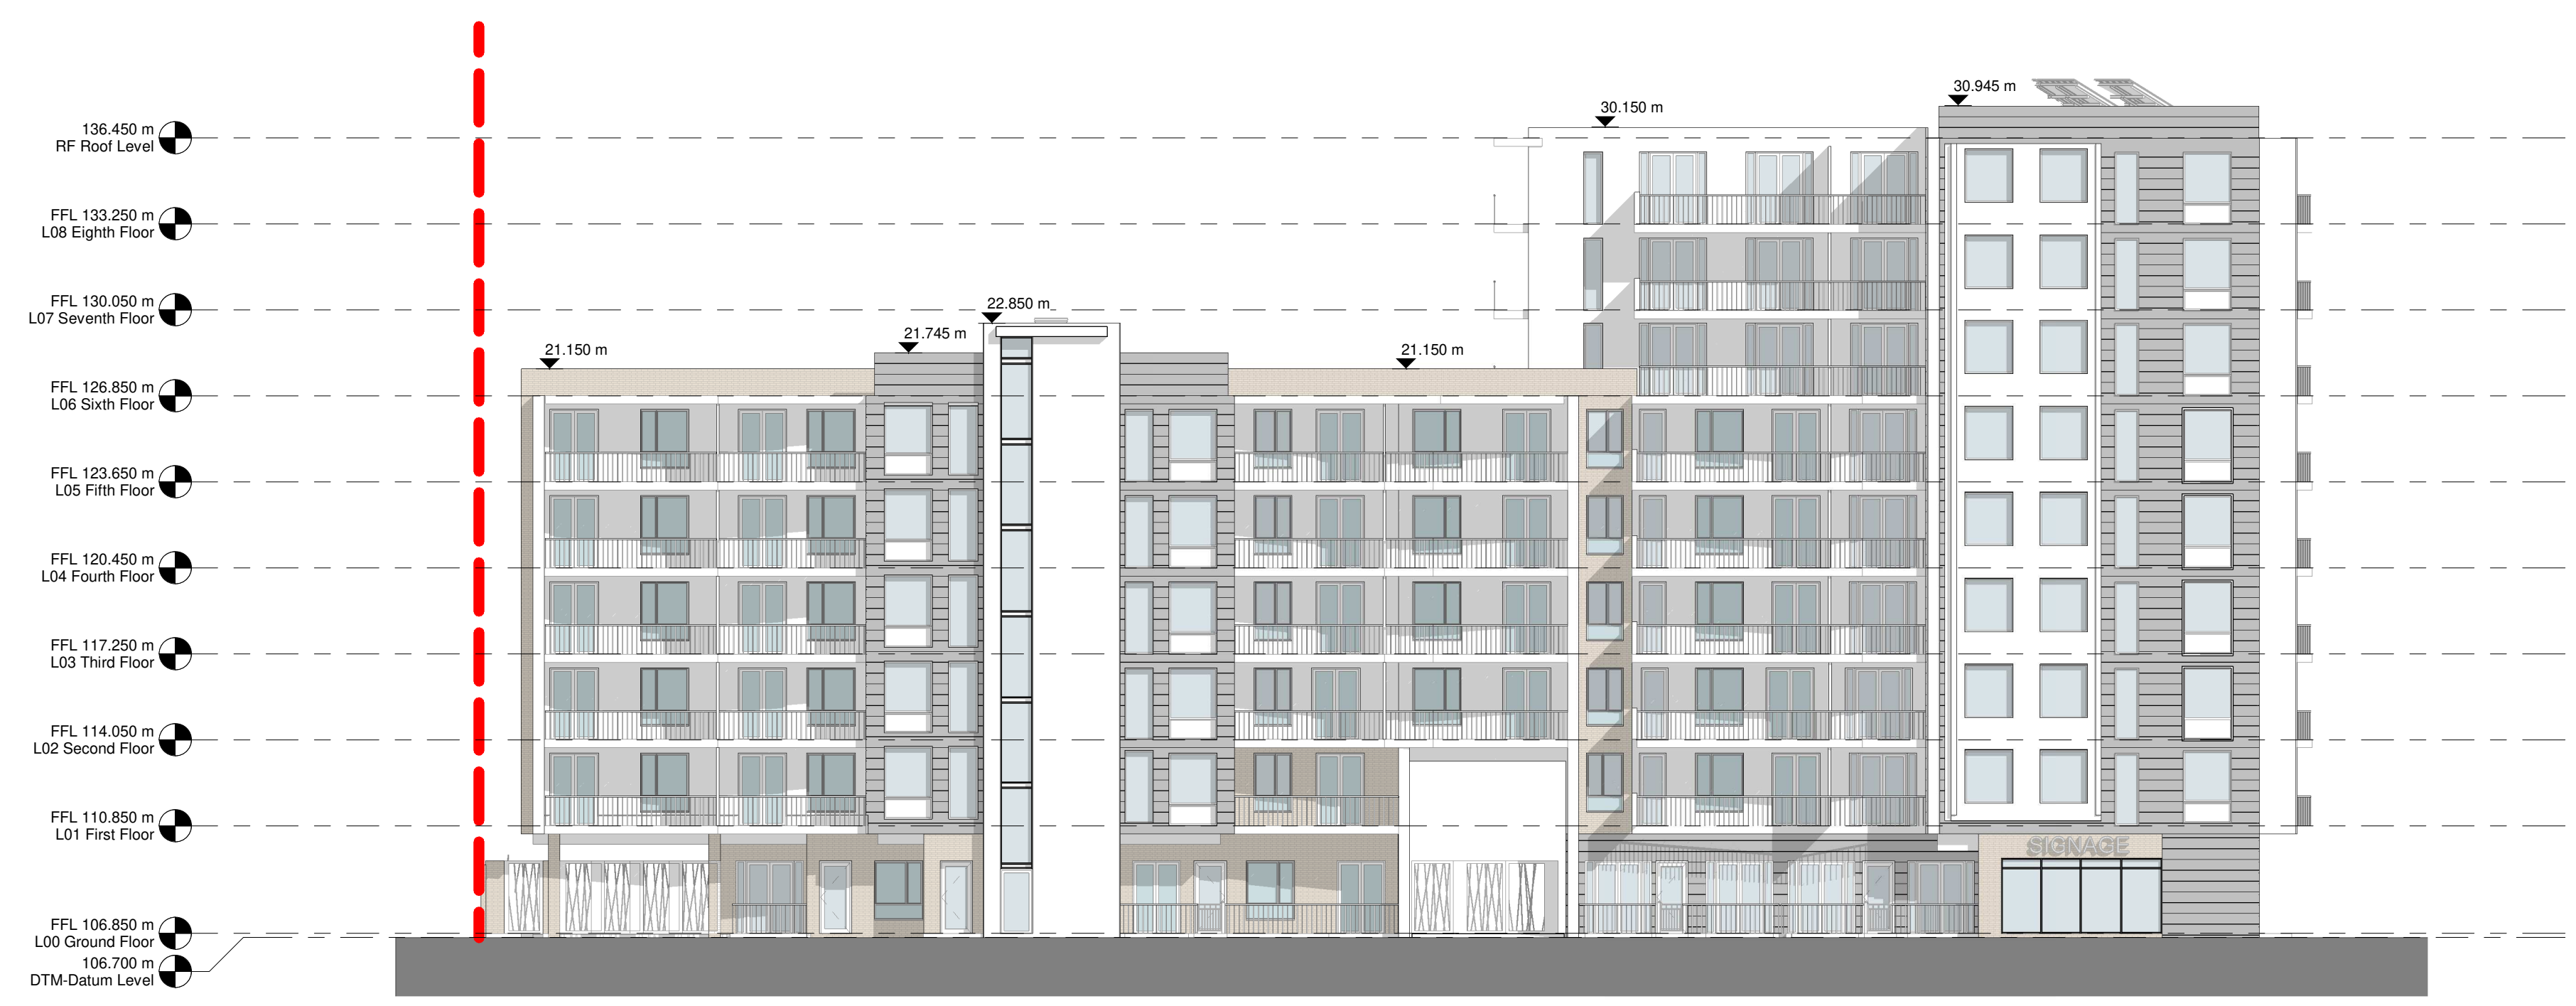

Block A & B - Proposed North - NO AMENDMENT PROPOSED  
 Elevation  
 1 : 200



Block C - Proposed East  
 Elevation  
 1 : 200

Rev.	Date	Drawn	For planning amendment	Details of Issue / Revision
P1	01/10/21	IOB	For planning amendment	

Issues & Revisions



Dartry Mills,  
 Dartry Road  
 Dublin 6,  
 D06 Y0E3  
 T: +353 (0)1 498 7000  
 W: www.reddyarchitecture.com  
 E: info@reddyarchitecture.com

Client Details:  
**Stranwil Limited**

Project Details:  
**Units 5A-C,  
 Second Avenue.**

Drawing Title:  
**Proposed GA Elevation Sheet 02 Elevation**

Job No. <b>P21-134D</b>	Sheet Size: <b>A1_Landscape</b>	Scale @A1: <b>1:200</b>
Issue Date: <b>01/10/21</b>	Drawn By: <b>IOB</b>	Reviewed By: <b>M.Connolly</b>

Status	Purpose of Issue	Revision
<b>P3</b>	<b>For planning amendment</b>	
Project - System - Spatial Zone - Level - Type - Originator - Role - Number		
<b>CRD-Z-06-XX-XXX-DR-RAU-AR-3302</b>		<b>P1</b>