


EXISTING FRONT ELEVATION



EXISTING REAR ELEVATION

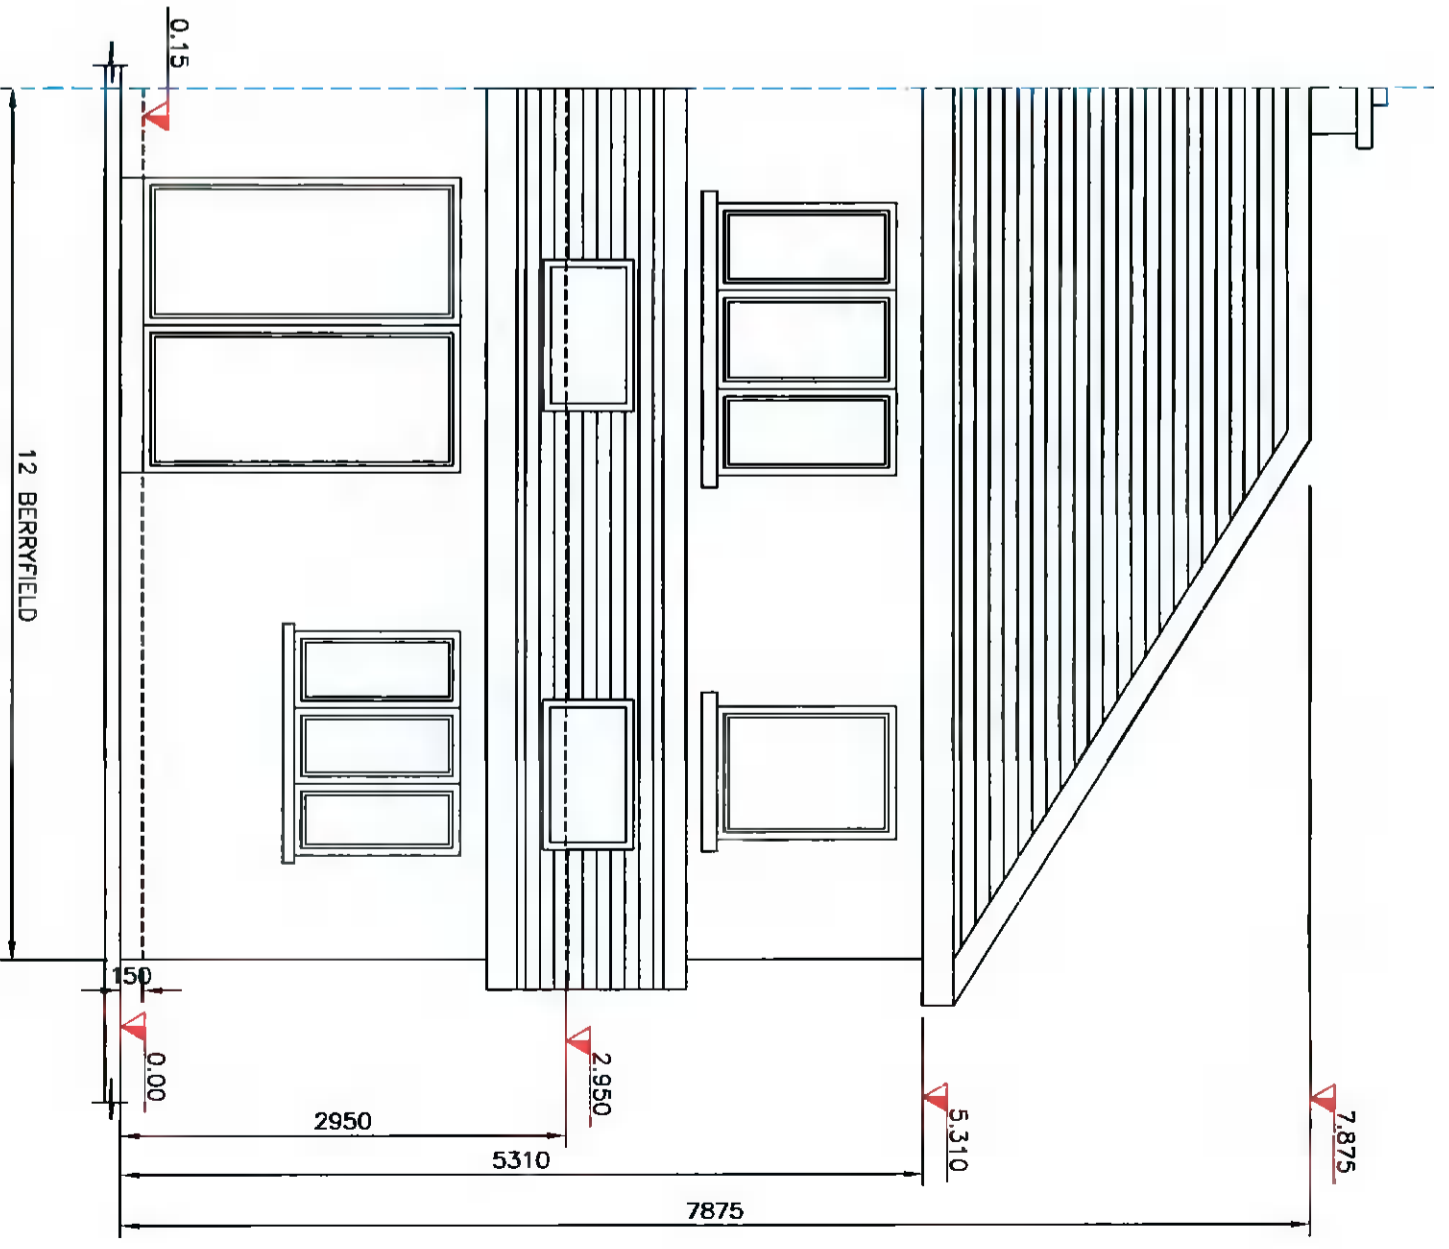

The information contained in this email is confidential and must not be divulged to any third party without the written consent of 4bes Design Services.



38 Larkfield Avenue
Lucan
Co. Dublin

12 Berryfield,
Finstown Priors
Lucan, Co. Dublin.

EXISTING FRONT AND REAR ELEVATIONS

DRAWN	JOHN FORBES , 38 LARKFIELD AVE. , LUCAN, CO. DUBLIN
DATE	Feb 2022
SCALE	1:50 @ A3
Cian Fleming	
BF - 3	