


**EXISTING FRONT ELEVATION - CONTIGUOUS**



**EXISTING REAR ELEVATION - CONTIGUOUS**

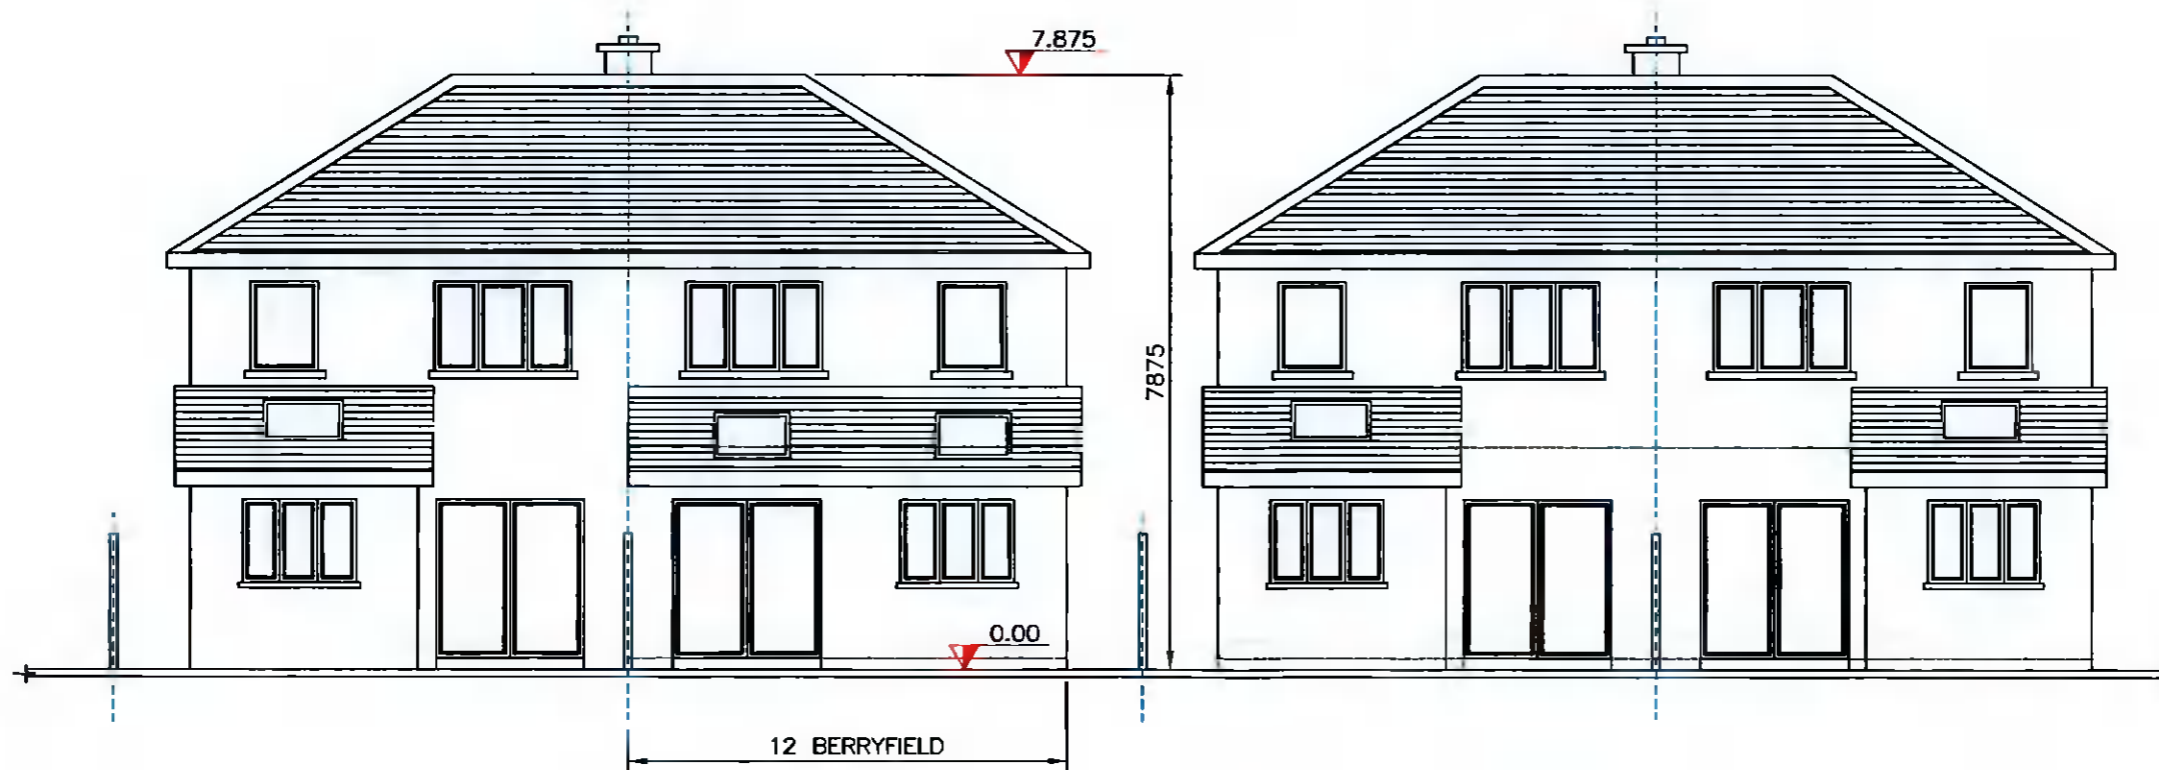

The information contained in this email is confidential and must not be divulged to any third party without the written consent of 4bes Design Services.



38 Larkfield Avenue  
Lucan  
Co. Dublin

12 Berryfield,  
Finnstown Priory  
Lucan, Co. Dublin.

**EXISTING FRONT AND REAR  
ELEVATIONS - CONTIGUOUS**

DRAWN	JOHN FORBES , 38 LARKFIELD AVE. , LUCAN, Co. DUBLIN	
DATE	Feb 2022	Cian Fleming
SCALE	1:100 @ A3	

**BF - 5**